


GUARDRAIL REMOVAL
(PLAN VIEW)

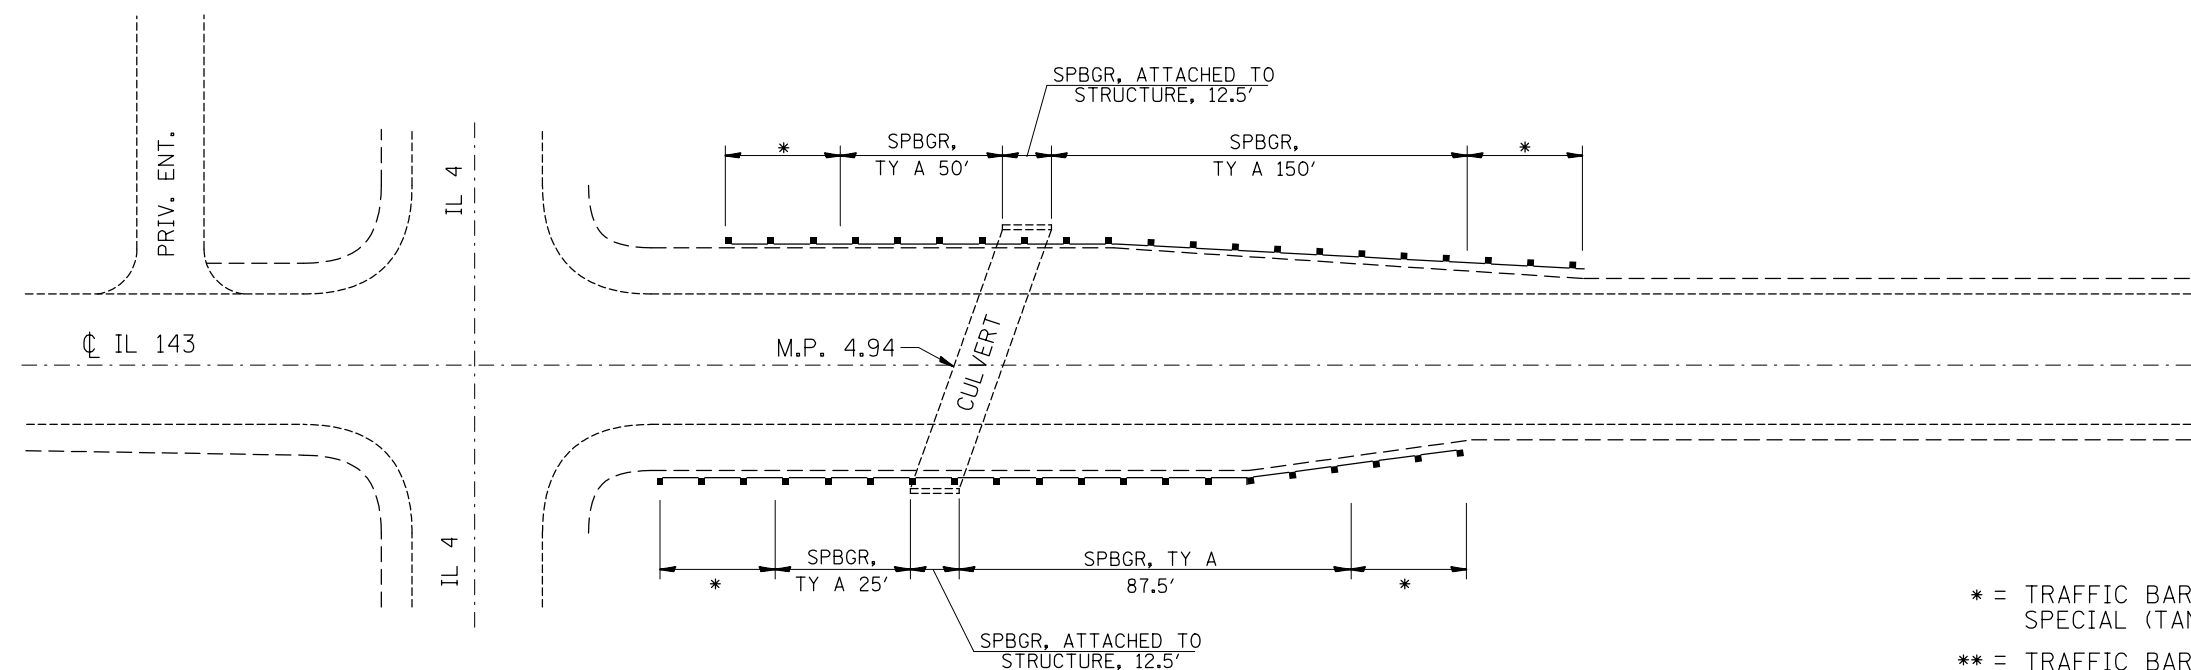

PROPOSED GUARDRAIL
(PLAN VIEW)

- * = TRAFFIC BARRIER TERM. TYPE 1 SPECIAL (TANGENT)
- ** = TRAFFIC BARRIER TERM. TYPE 1 SPECIAL (TANGENT), MODIFIED
- *** = TRAFFIC BARRIER TERM. TYPE 6A
- ** = TRAFFIC BARRIER TERM. TYPE 6A (MODIFIED)

FILE NAME =	USER NAME = dntelmenjn	DESIGNED -	REVISED -	STATE OF ILLINOIS DEPARTMENT OF TRANSPORTATION	GUARDRAIL DETAILS (LOCATION #5)				F.A.P. RTE.	SECTION	COUNTY	TOTAL SHEETS	SHEET NO.
et:\pw\work\p\idot\dntelmenjn\1\0281732\p876f27-shr-plan.dgn		DRAWN -	REVISED -		789	(54,58,68) RS-4	MADISON	44	20				
PLOT SCALE = 100.0000' / in.		CHECKED -	REVISED -		CONTRACT NO. 76F27								
PLOT DATE = 12/14/2012		DATE -	REVISED -		SCALE:	SHEET NO.	OF SHEETS	STA.	TO STA.	FED. ROAD DIST. NO.	ILLINOIS FED. AID PROJECT		