


□ = EXISTING GUARDRAIL TO BE REMOVED
680 FEET

GUARDRAIL REMOVAL
(PLAN VIEW)

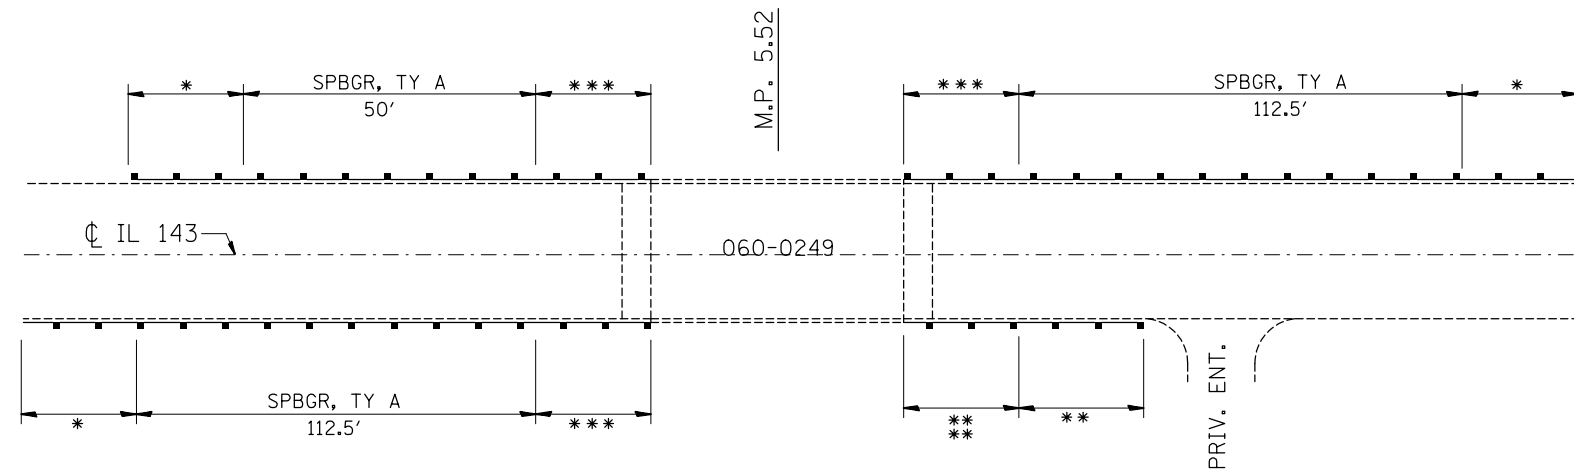

NOTE 1: THE 'TBT, TYPE 1 (SPECIAL), MODIFIED' AT THE SOUTH EAST QUAD. SHALL MEASURE A TOTAL OF 37'-6" IN LENGTH

NOTE 2: THE SINGLE THICKNESS THRIE BEAM SECTION OF THE 'TBT, TYPE 6A (MODIFIED)' AT THE SOUTH EAST QUAD. SHALL BE SHORTENED FROM A FULL SECTION (12'-6") TO A HALF SECTION (6'-3") LEAVING A TOTAL LENGTH OF 38'-11 1/2"

* = TRAFFIC BARRIER TERM. TYPE 1 SPECIAL (TANGENT)

** = TRAFFIC BARRIER TERM. TYPE 1 SPECIAL (TANGENT), MODIFIED - SEE NOTE NO. 1

*** = TRAFFIC BARRIER TERM. TYPE 6A

** = TRAFFIC BARRIER TERM. TYPE 6A (MODIFIED) - SEE NOTE NO. 2

PROPOSED GUARDRAIL
(PLAN VIEW)

FILE NAME =	USER NAME = dntelmenjn	DESIGNED -	REVISED -
et:\pw\work\p\idot\dntelmenjn\1\0281732\p876f27-shr-plan.dgn		DRAWN -	REVISED -
	PLOT SCALE = 100.0000' / in.	CHECKED -	REVISED -
	PLOT DATE = 12/14/2012	DATE -	REVISED -

STATE OF ILLINOIS
DEPARTMENT OF TRANSPORTATION

GUARDRAIL DETAILS
(LOCATION #6)

SCALE: SHEET NO. OF SHEETS STA. TO STA.

F.A.P. RTE.	SECTION	COUNTY	TOTAL SHEETS	SHEET NO.
789	(54,58,68) RS-4	MADISON	44	21
CONTRACT NO. 76F27				
FED. ROAD DIST. NO. ILLINOIS FED. AID PROJECT				