


PLAN VIEW
S.N. 060-0340

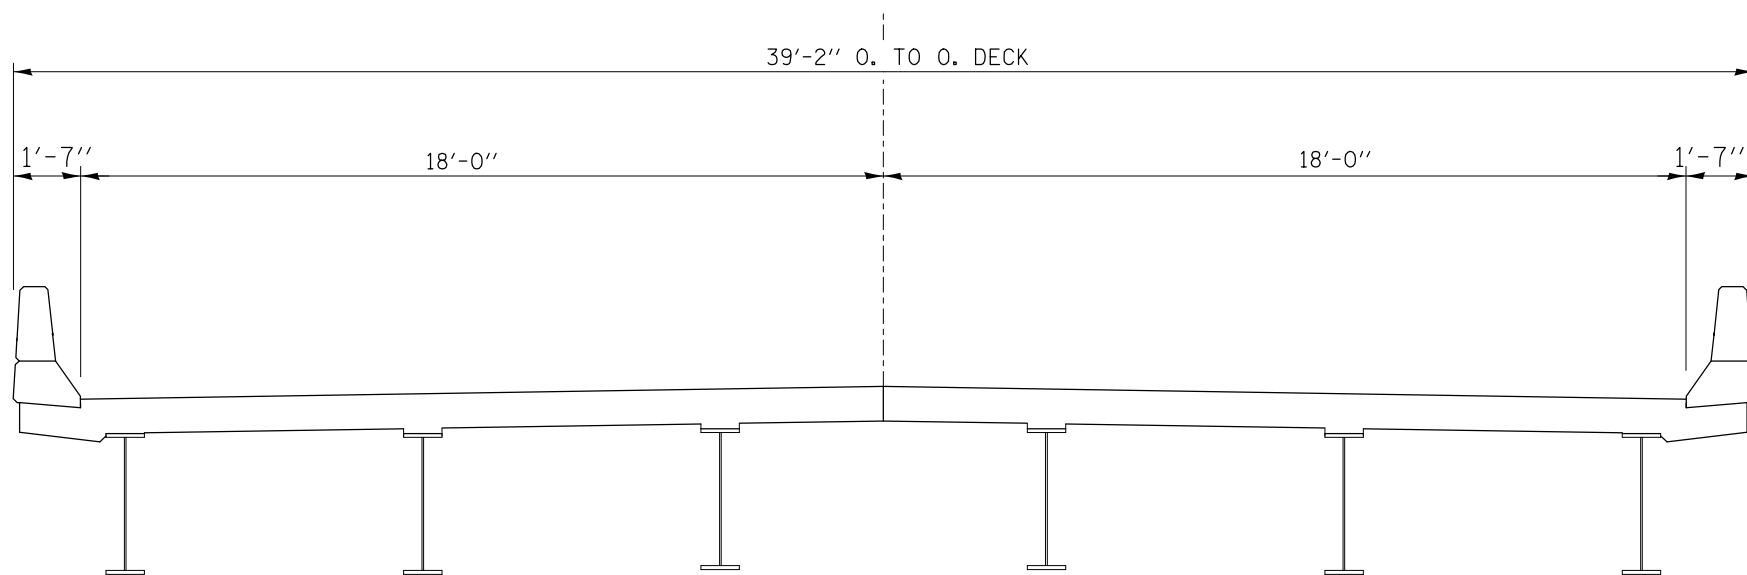

CROSS SECTION
S.N. 060-0340

NOTE: CONCRETE SEALER SHALL BE APPLIED TO BOTH APPROACH SLABS AS WELL AS THE STRUCTURE.

USER NAME = dntelmerjn	DESIGNED -	REVISED -	STATE OF ILLINOIS DEPARTMENT OF TRANSPORTATION	STR.060-0340 PLAN & CROSS SECTION			F.A.P. RTE.	SECTION	COUNTY	TOTAL SHEETS	SHEET NO.
PLOT SCALE = 100.0000' / in.	DRAWN -	REVISED -					789	(54,58,68) RS-4	MADISON	44	23
PLOT DATE = 12/14/2012	CHECKED -	REVISED -		SCALE: SHEET NO. OF SHEETS STA. TO STA.			CONTRACT NO. 76F27				
	DATE -	REVISED -					FED. ROAD DIST. NO.	ILLINOIS	FED. AID PROJECT		