


RESURFACING DETAIL  
PLAN VIEW  
(@BIKE TRAIL)

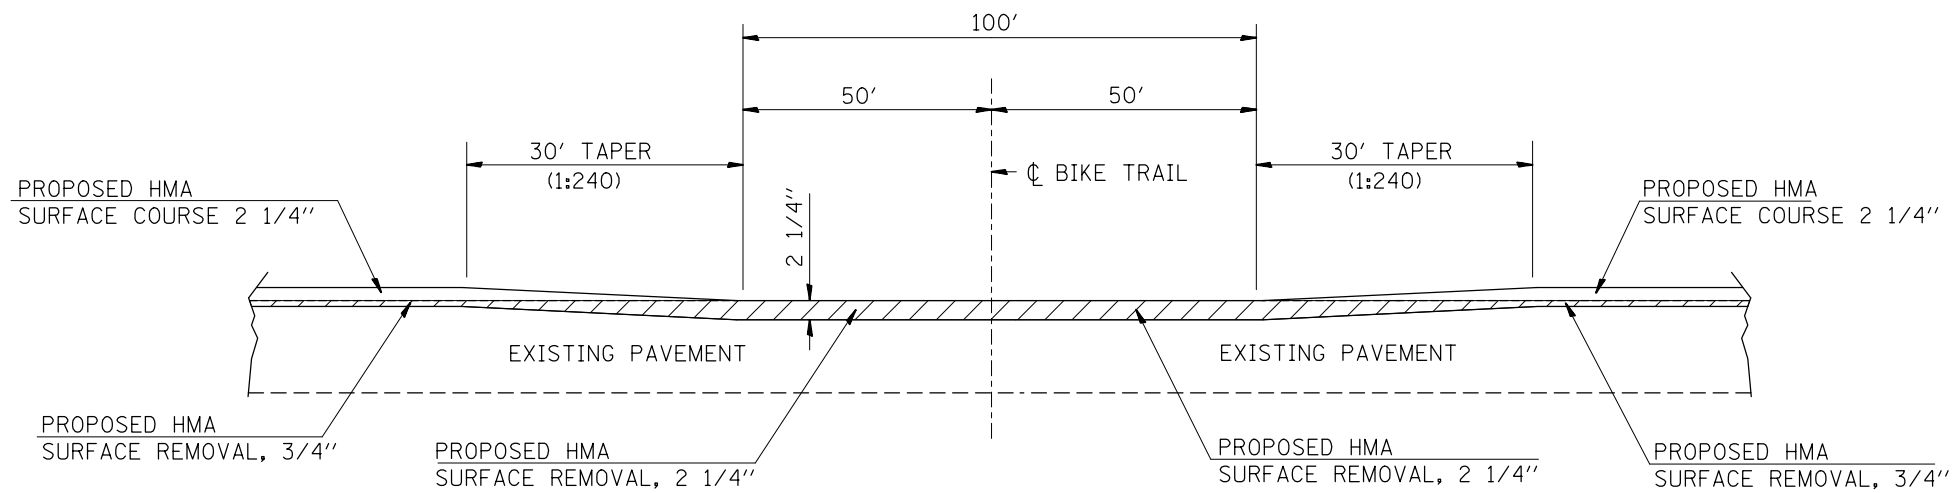

RESURFACING DETAIL  
ELEVATION VIEW  
(@BIKE TRAIL)

USER NAME = dntelmerjn	DESIGNED -	REVISED -
	DRAWN -	REVISED -
PLOT SCALE = 100.0000' / in.	CHECKED -	REVISED -
PLOT DATE = 12/14/2012	DATE -	REVISED -

STATE OF ILLINOIS  
DEPARTMENT OF TRANSPORTATION

BIKE TRAIL AND  
RESURFACING DETAILS

SCALE: SHEET NO. OF SHEETS STA. TO STA.

F.A.P. RTE.	SECTION	COUNTY	TOTAL SHEETS	SHEET NO.
789	(54,58,68) RS-4	MADISON	44	24
CONTRACT NO. 76F27				
FED. ROAD DIST. NO. ILLINOIS FED. AID PROJECT				