


**EXISTING TYPICAL SECTION**  
**STA 173+91 TO STA 176+27**  
**STA 177+34 TO STA 179+85**

NOTE: BRIDGE APPROACH PAVEMENT WITH HMA RESURFACING  
 STA 176+07 TO STA 176+27  
 STA 177+34 TO STA 177+54

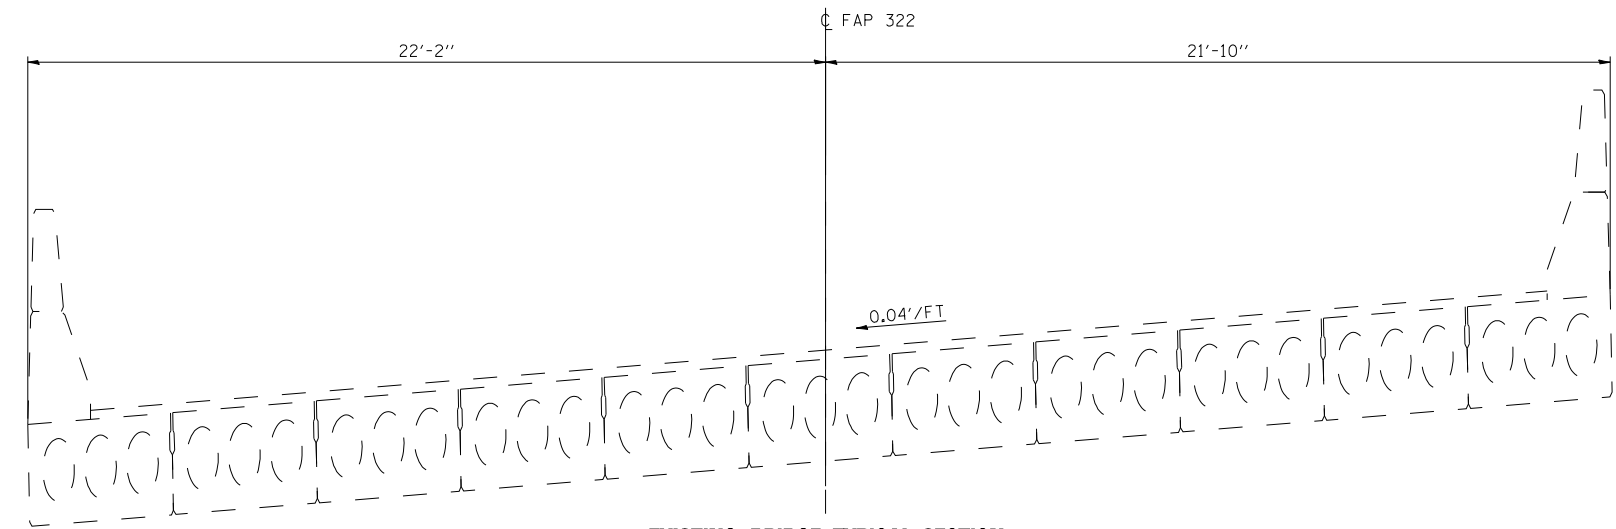

**EXISTING BRIDGE TYPICAL SECTION**  
**CENTERLINE OF STRUCTURE STA 176+80.63**

PRINT DRIVER = L:\0-ESCA\0111  
 SCALE NAME = PLOT  
 FILE NAME = D:\Projects\12\988\11\98811.dwg



USER NAME = has	DESIGNED - JMS	REVISED -
ESCA PROJECT NO. 988.11	DRAWN - HAS	REVISED -
PLOT SCALE = 0.1667' / IN.	CHECKED - RDP	REVISED -
PLOT DATE = 10/31/2012 7:00:25 AM	DATE - 10/12	REVISED -

**STATE OF ILLINOIS**  
**DEPARTMENT OF TRANSPORTATION**

<b>TYPICAL SECTIONS</b>		F.A.P. RTE.	SECTION	COUNTY	TOTAL SHEETS	SHEET NO.
		322	4B-1	WHITE	70	9
SCALE:		SHEET NO. 1 OF 3 SHEETS		STA.	TO STA.	

FED. ROAD DIST. NO.	ILLINOIS	FED. AID PROJECT
CONTRACT NO. 78154		