


BUTT JOINT

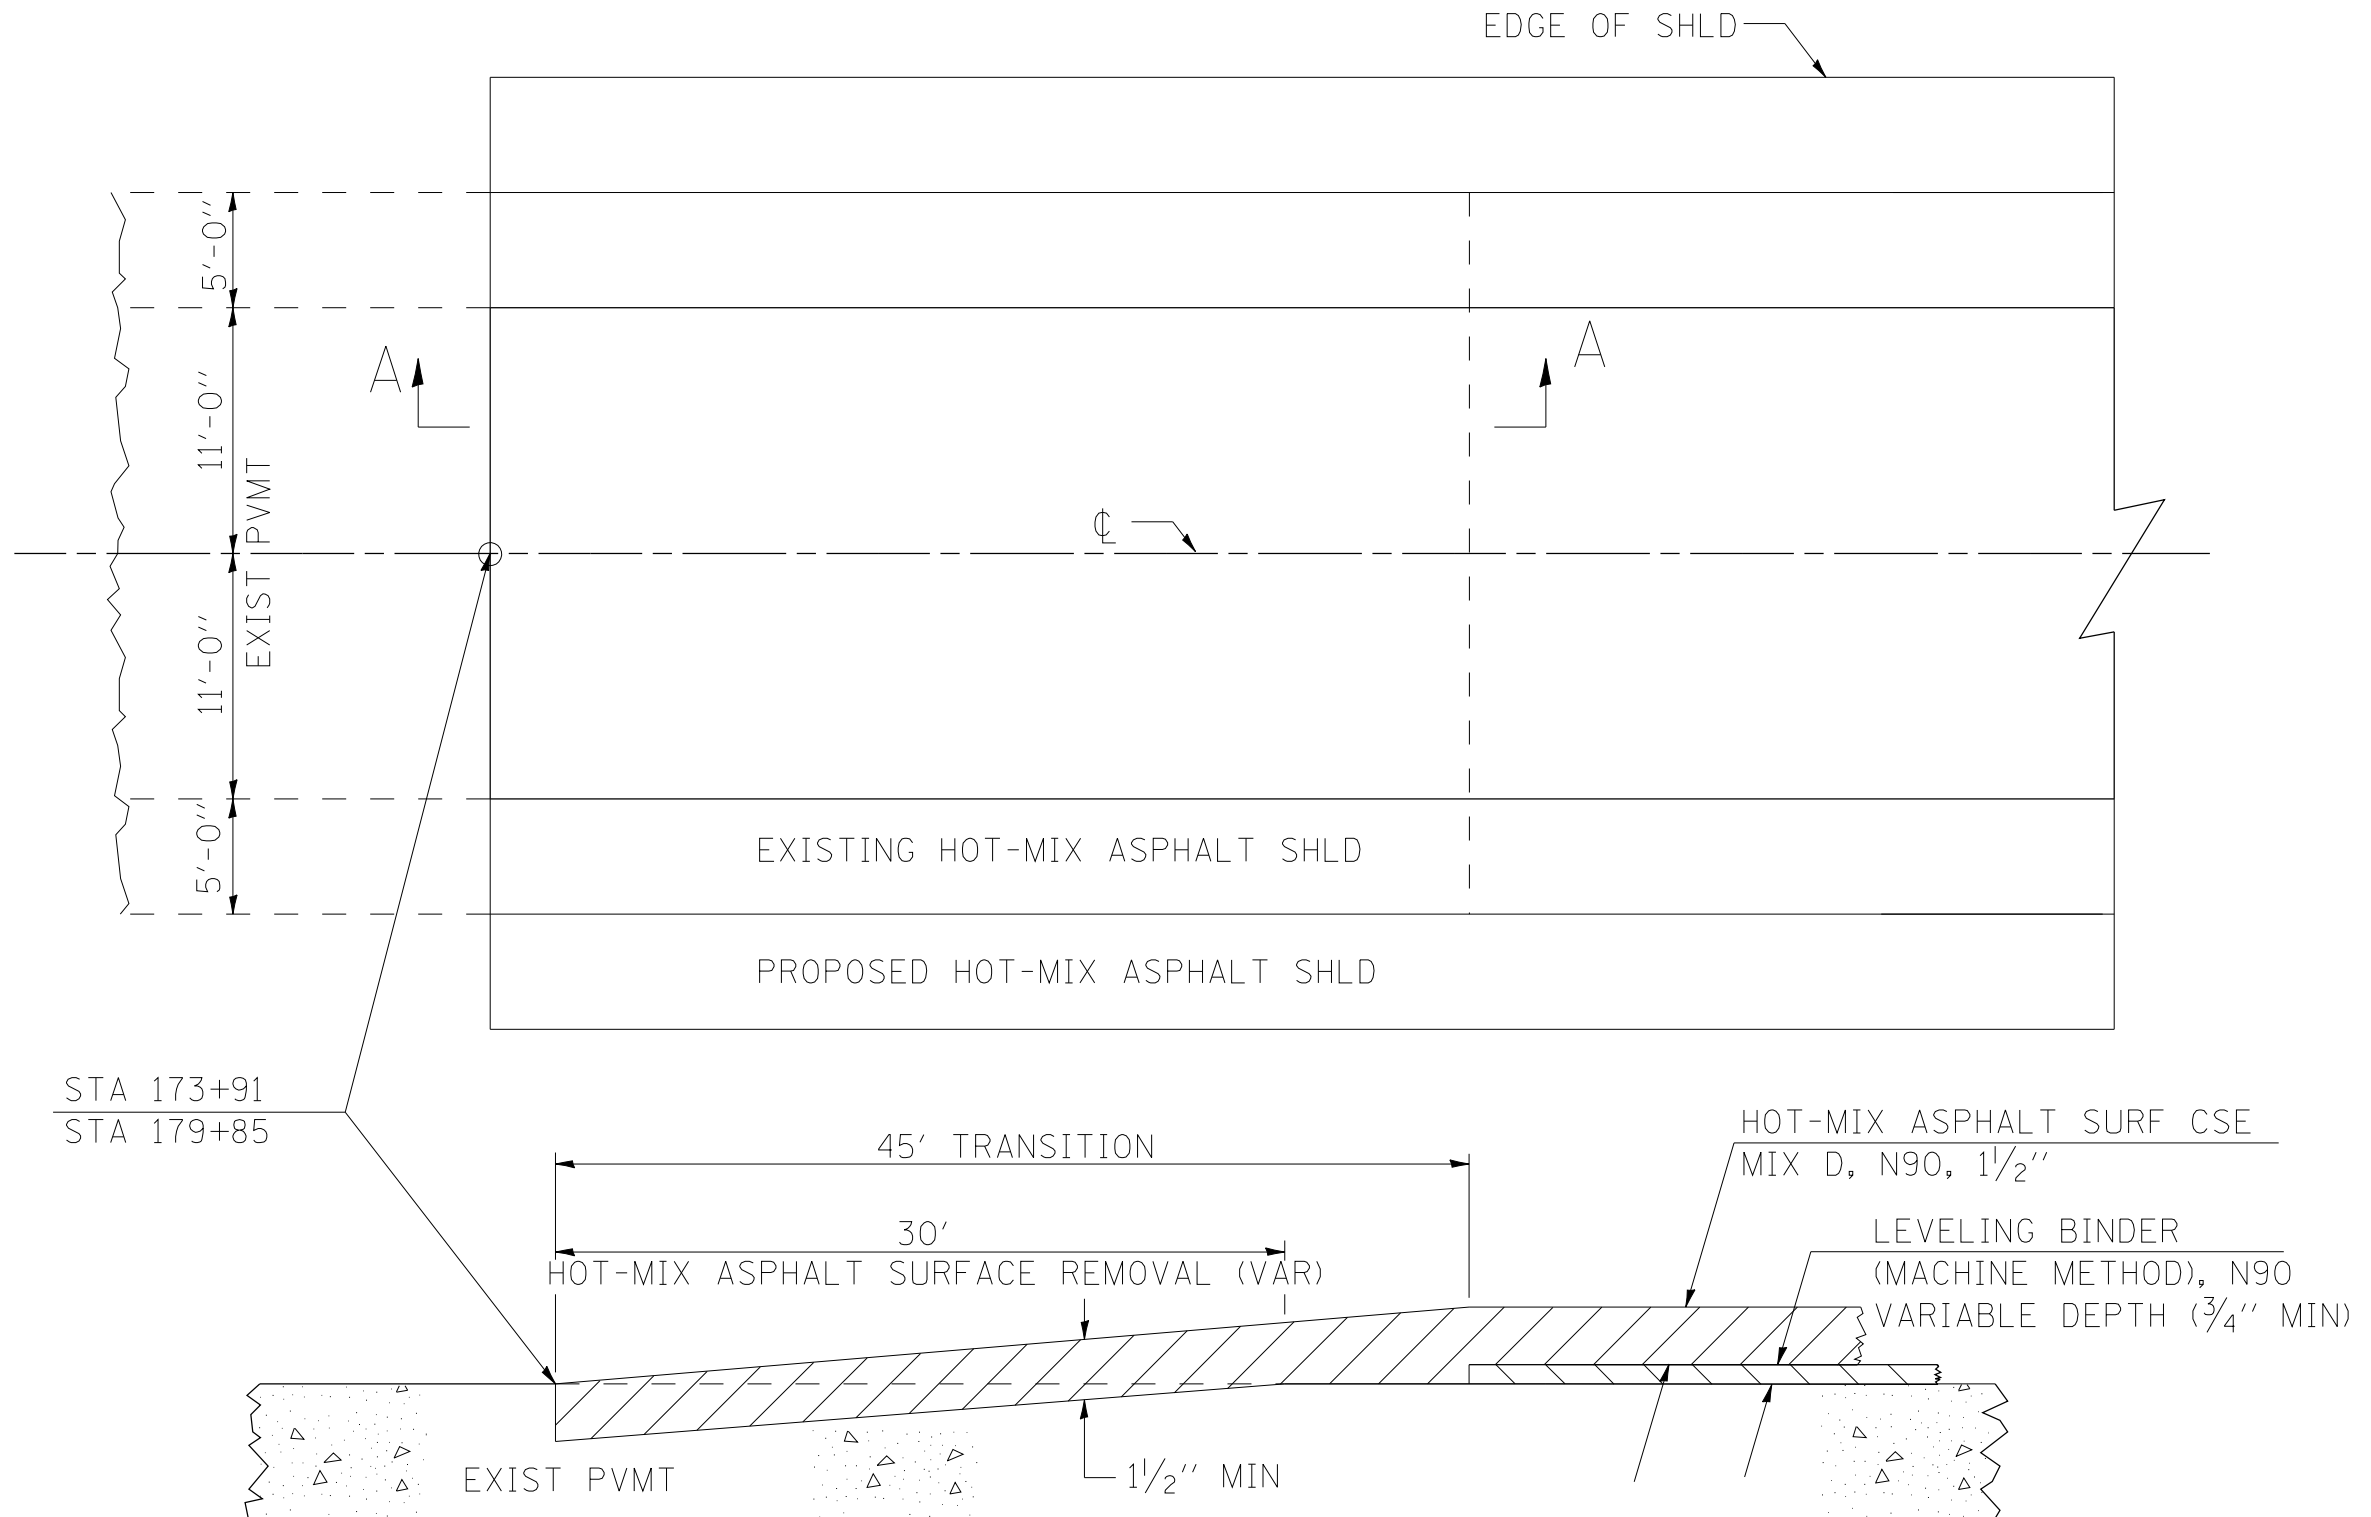

REVISIONS	
DRAWN	10-17-90
REVISED	01-11-07
REVISED	3-25-08
REVISED	-----

STD. _9-86

USER NAME = has	DESIGNED - JMS	REVISED -	STATE OF ILLINOIS DEPARTMENT OF TRANSPORTATION	BUTT JOINT DETAIL		F.A.P. RTE. 332	SECTION 4B-1	COUNTY WHITE	TOTAL SHEETS 70	SHEET NO. 21	
ESCA PROJECT NO. 988.11	DRAWN - HAS	REVISED -		SCALE:	SHEET NO. 1 OF 1 SHEETS	STA.	TO STA.	CONTRACT NO. 78154			
PLOT SCALE = 0.1667' / IN.	CHECKED - RDP	REVISED -		FED. ROAD DIST. NO. ILLINOIS FED. AID PROJECT							
PLOT DATE = 10/31/2012 7:11:36 AM	DATE - 10/12	REVISED -									