

INSIDE FACE OF NORTH PARAPET

Table with 5 columns: Location, Station, Offset, Theoretical Grade Elevations, Theoretical Grade Elevations Adjusted For Dead Load Deflection. Rows include W. End of Slab, W. Abut., Piers 1-5, E. Abut., and E. End of Slab.

NORTH EDGE OF ROADWAY

Table with 5 columns: Location, Station, Offset, Theoretical Grade Elevations, Theoretical Grade Elevations Adjusted For Dead Load Deflection. Rows include W. End of Slab, W. Abut., Piers 1-5, E. Abut., and E. End of Slab.

CL OF STRUCTURE & STAGE CONSTRUCTION LINE


Table with 5 columns: Location, Station, Offset, Theoretical Grade Elevations, Theoretical Grade Elevations Adjusted For Dead Load Deflection. Rows include W. End of Slab, W. Abut., Piers 1-5, E. Abut., and E. End of Slab.

SOUTH EDGE OF ROADWAY


Table with 5 columns: Location, Station, Offset, Theoretical Grade Elevations, Theoretical Grade Elevations Adjusted For Dead Load Deflection. Rows include W. End of Slab, W. Abut., Piers 1-5, E. Abut., and E. End of Slab.

INSIDE FACE OF SOUTH PARAPET

Table with 5 columns: Location, Station, Offset, Theoretical Grade Elevations, Theoretical Grade Elevations Adjusted For Dead Load Deflection. Rows include W. End of Slab, W. Abut., Piers 1-5, E. Abut., and E. End of Slab.

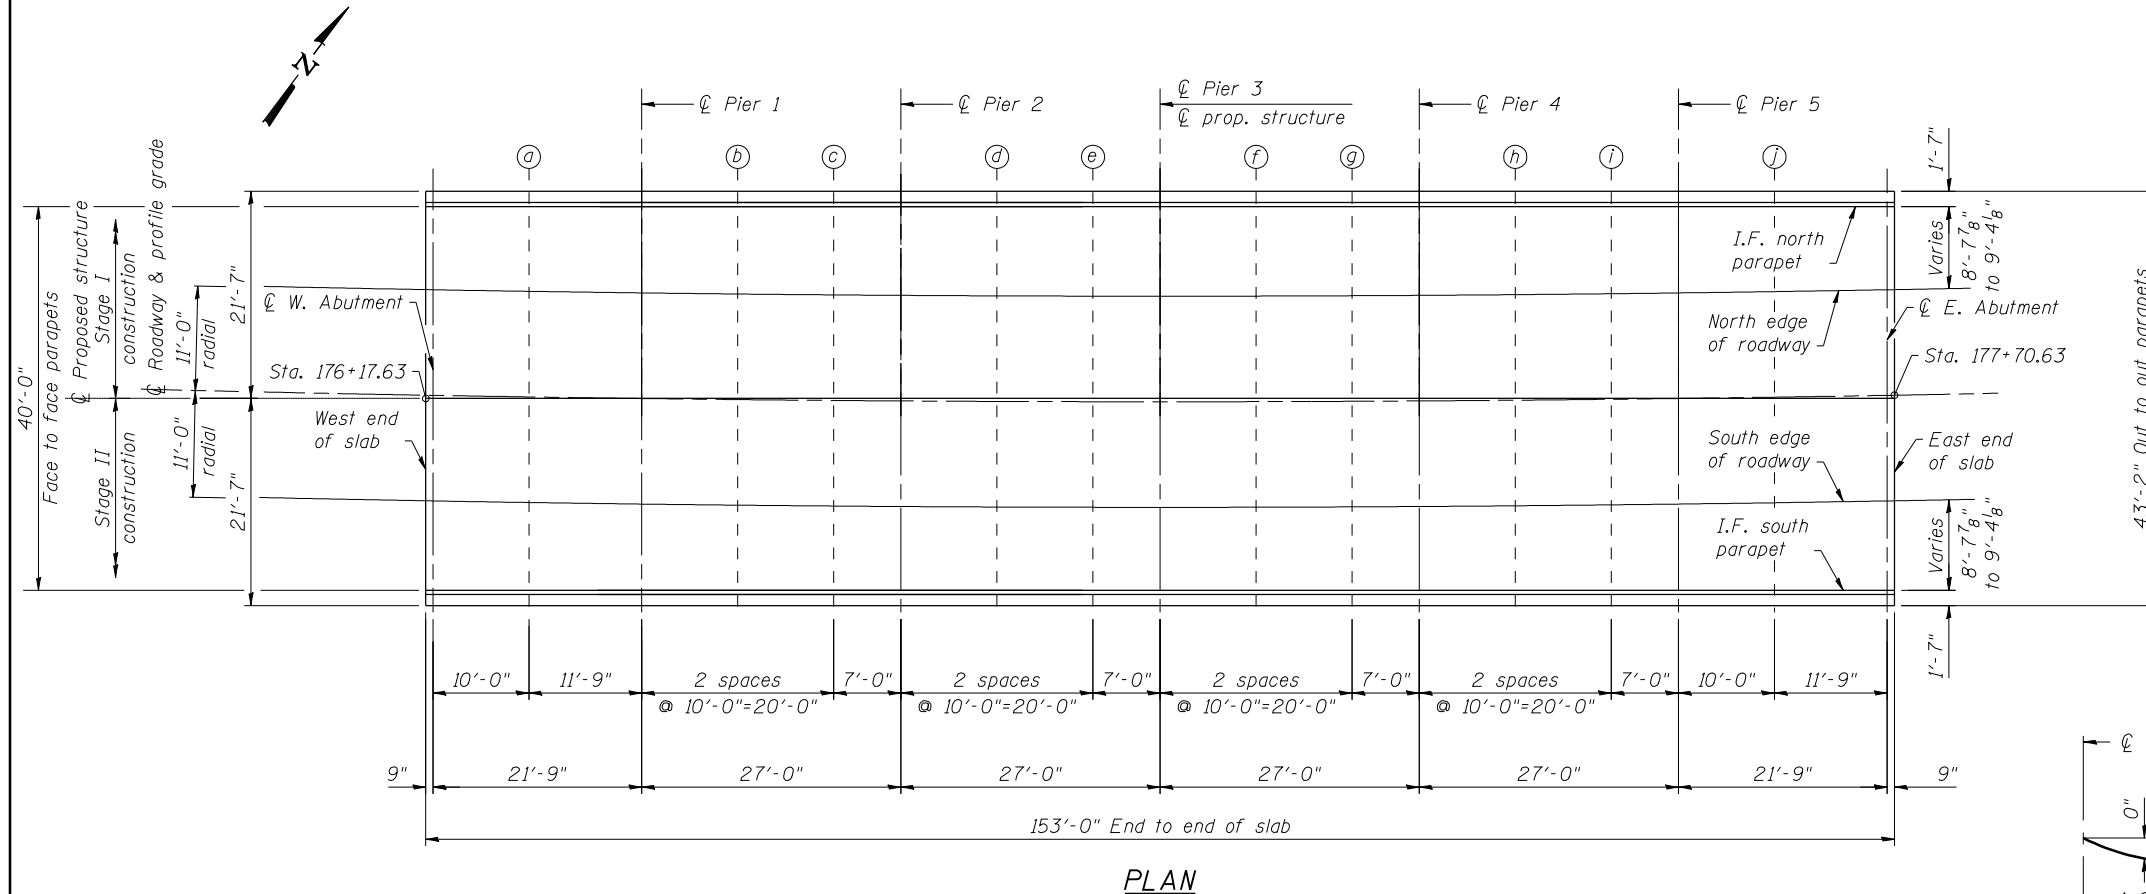

PLAN

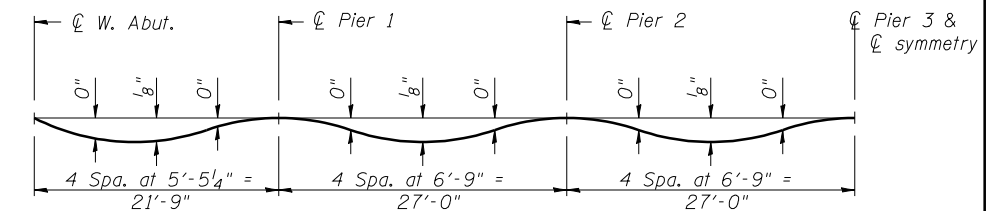

DEAD LOAD DEFLECTION DIAGRAM

(Includes weight of concrete only)

Note: The above deflections are not for use in the field if the Engineer is working from the "Theoretical Grade Elevations Adjusted For Dead Load Deflection."

PRINT DRIVER = L:\03\B\011... FILE NAME = 10/13/2012 7:13:34 AM



Table with 4 columns: USER NAME, DESIGNED, CHECKED, DRAWN, PLOT DATE. Values include 'has', 'SHL/ELH 07/12', 'RDP 10/12', 'HAS 07/12', '10/13/2012 7:13:34 AM'.

STATE OF ILLINOIS DEPARTMENT OF TRANSPORTATION

TOP OF SLAB ELEVATIONS STRUCTURE NO. 097-0078

SHEET NO. 5 OF 23 SHEETS

Table with 5 columns: F.A.P. RTE., SECTION, COUNTY, TOTAL SHEETS, SHEET NO. Values include '332', '4B-1', 'WHITE', '70', '26'.

ILLINOIS FED. AID PROJECT AID CONTRACT NO. 78154