


HALF PLAN

Notes:
 See sheets 9 and 10 of 23 for Bill of Material and parapet details.
 Bars indicated thus: 20x2-#8 etc. indicates 20 lines of bars with 2 lengths per line.
 See sheet 10 of 23 for sections.

MINIMUM BAR LAP

- (Slab)
 #5 bar = 2'-3"
 #8 bar = 4'-8" (top)
 #8 bar = 4'-2" (bottom)

① Shoulder varies 8'-7⁷/₈" min. to 9'-4⁸/₈" max.

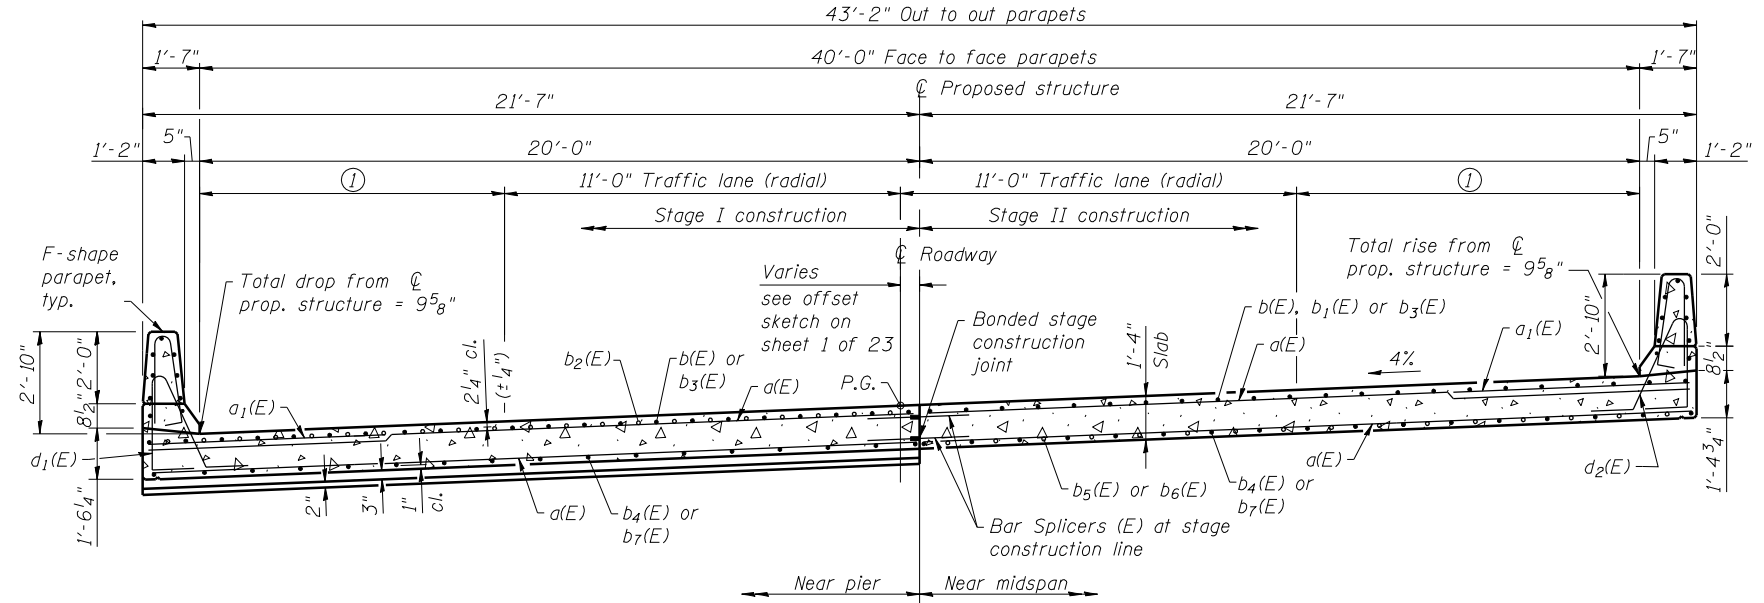

CROSS SECTION

(Looking east)



USER NAME = has	DESIGNED - SHL/ELH 07/12	REVISED -
ESCA PROJECT NO. 988.11	CHECKED - RDP 10/12	REVISED -
PLOT SCALE = 1/8" = 1' / IN.	DRAWN - DWH/HAS 07/12	REVISED -
PLOT DATE = 10/31/2012 7:14:28 AM	CHECKED - SHL 10/12	REVISED -

STATE OF ILLINOIS
DEPARTMENT OF TRANSPORTATION

SUPERSTRUCTURE
STRUCTURE NO. 097-0078

SHEET NO. 8 OF 23 SHEETS

F.A.P. RTE.	SECTION	COUNTY	TOTAL SHEETS	SHEET NO.
332	4B-1	WHITE	70	29
CONTRACT NO. 78154				

ILLINOIS FED. AID PROJECT AID