

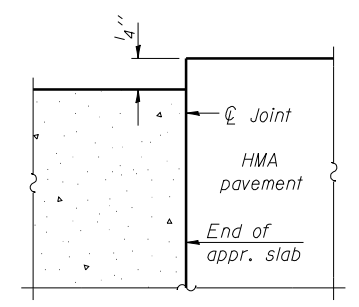


Notes:
See sheet 12 of 23 for Sections C-C & D-D and View E-E
a₂(E) and a₃(E) bar spacings measured along \bar{C} Rdwy.

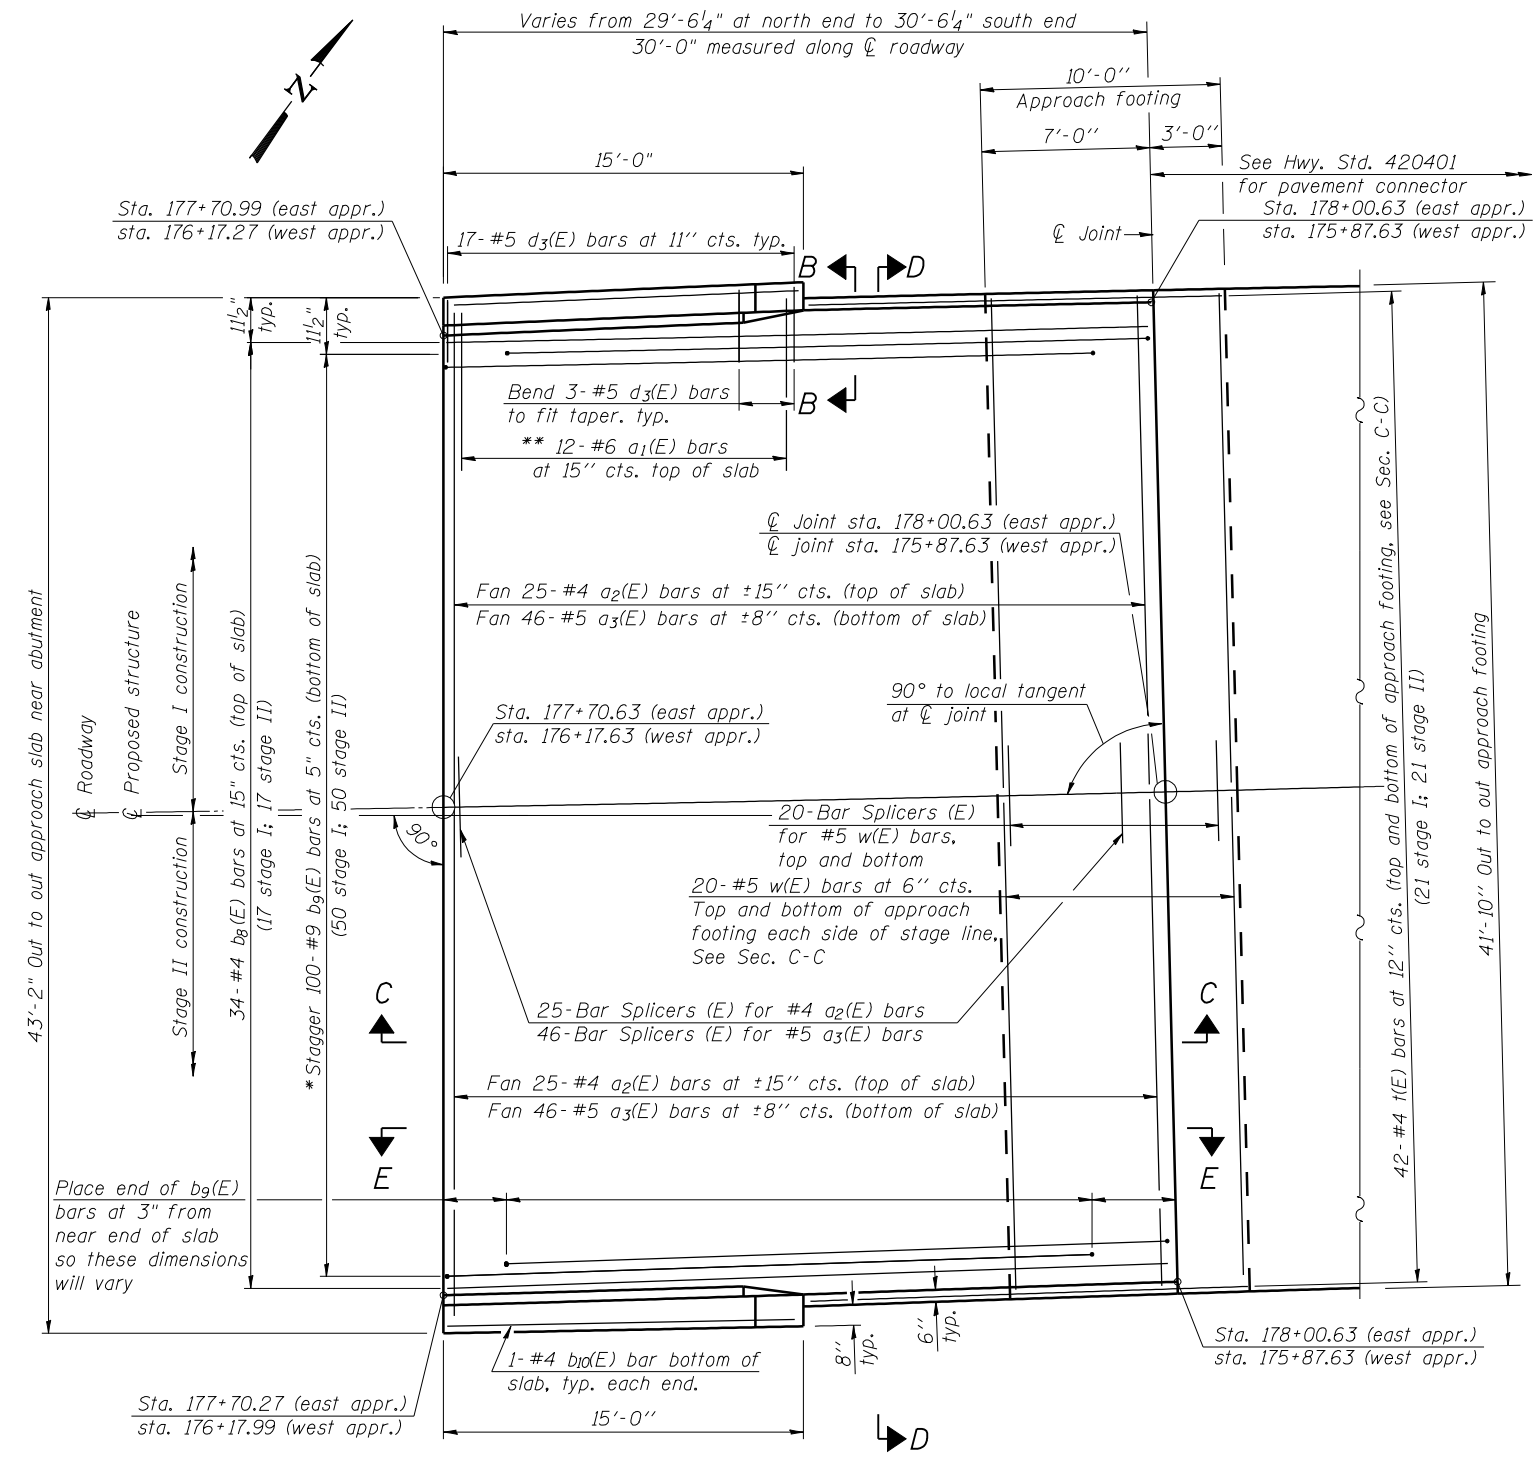

FLEXIBLE PAVEMENT
DETAIL A

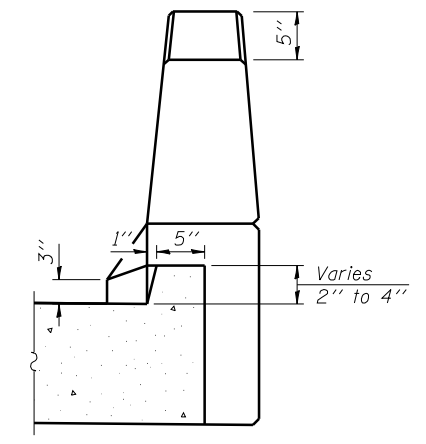

VIEW B-B

PLAN
(East approach slab shown; west approach slab similar)

- * Tilt #9 b₉(E) bars as required to maintain clearance.
- ** Space between a₂(E) bars, typ. ea. parapet.

(Sheet 1 of 2)

PRINT DRIVER = LUD-EBR041L
 SCALE NAME = PLOT
 FILE NAME = 8/23/12 8:28:54 11-hw-01.dwg



USER NAME = has	DESIGNED - SHL 07/12	REVISED -
ESCA PROJECT NO. 988.11	CHECKED - RDP 10/12	REVISED -
PLOT SCALE = 0/2' = 1/4" IN.	DRAWN - HAS 07/12	REVISED -
PLOT DATE = 10/31/2012 7:15:13 AM	CHECKED - ELH 10/12	REVISED -

STATE OF ILLINOIS
DEPARTMENT OF TRANSPORTATION

BRIDGE APPROACH SLAB DETAILS
STRUCTURE NO. 097-0078

SHEET NO. 11 OF 23 SHEETS

F.A.P. RTE.	SECTION	COUNTY	TOTAL SHEETS	SHEET NO.
332	4B-1	WHITE	70	32
CONTRACT NO. 78154				
ILLINOIS FED. AID PROJECT AID				