


BY DATE  
 SURVEYED PLOTTED  
 SURVEY TEMPLATE  
 NOTE BOOK AREAS  
 NO. CHECKED

BY DATE  
 SURVEYED PLOTTED  
 SURVEY TEMPLATE  
 NOTE BOOK AREAS  
 NO. CHECKED

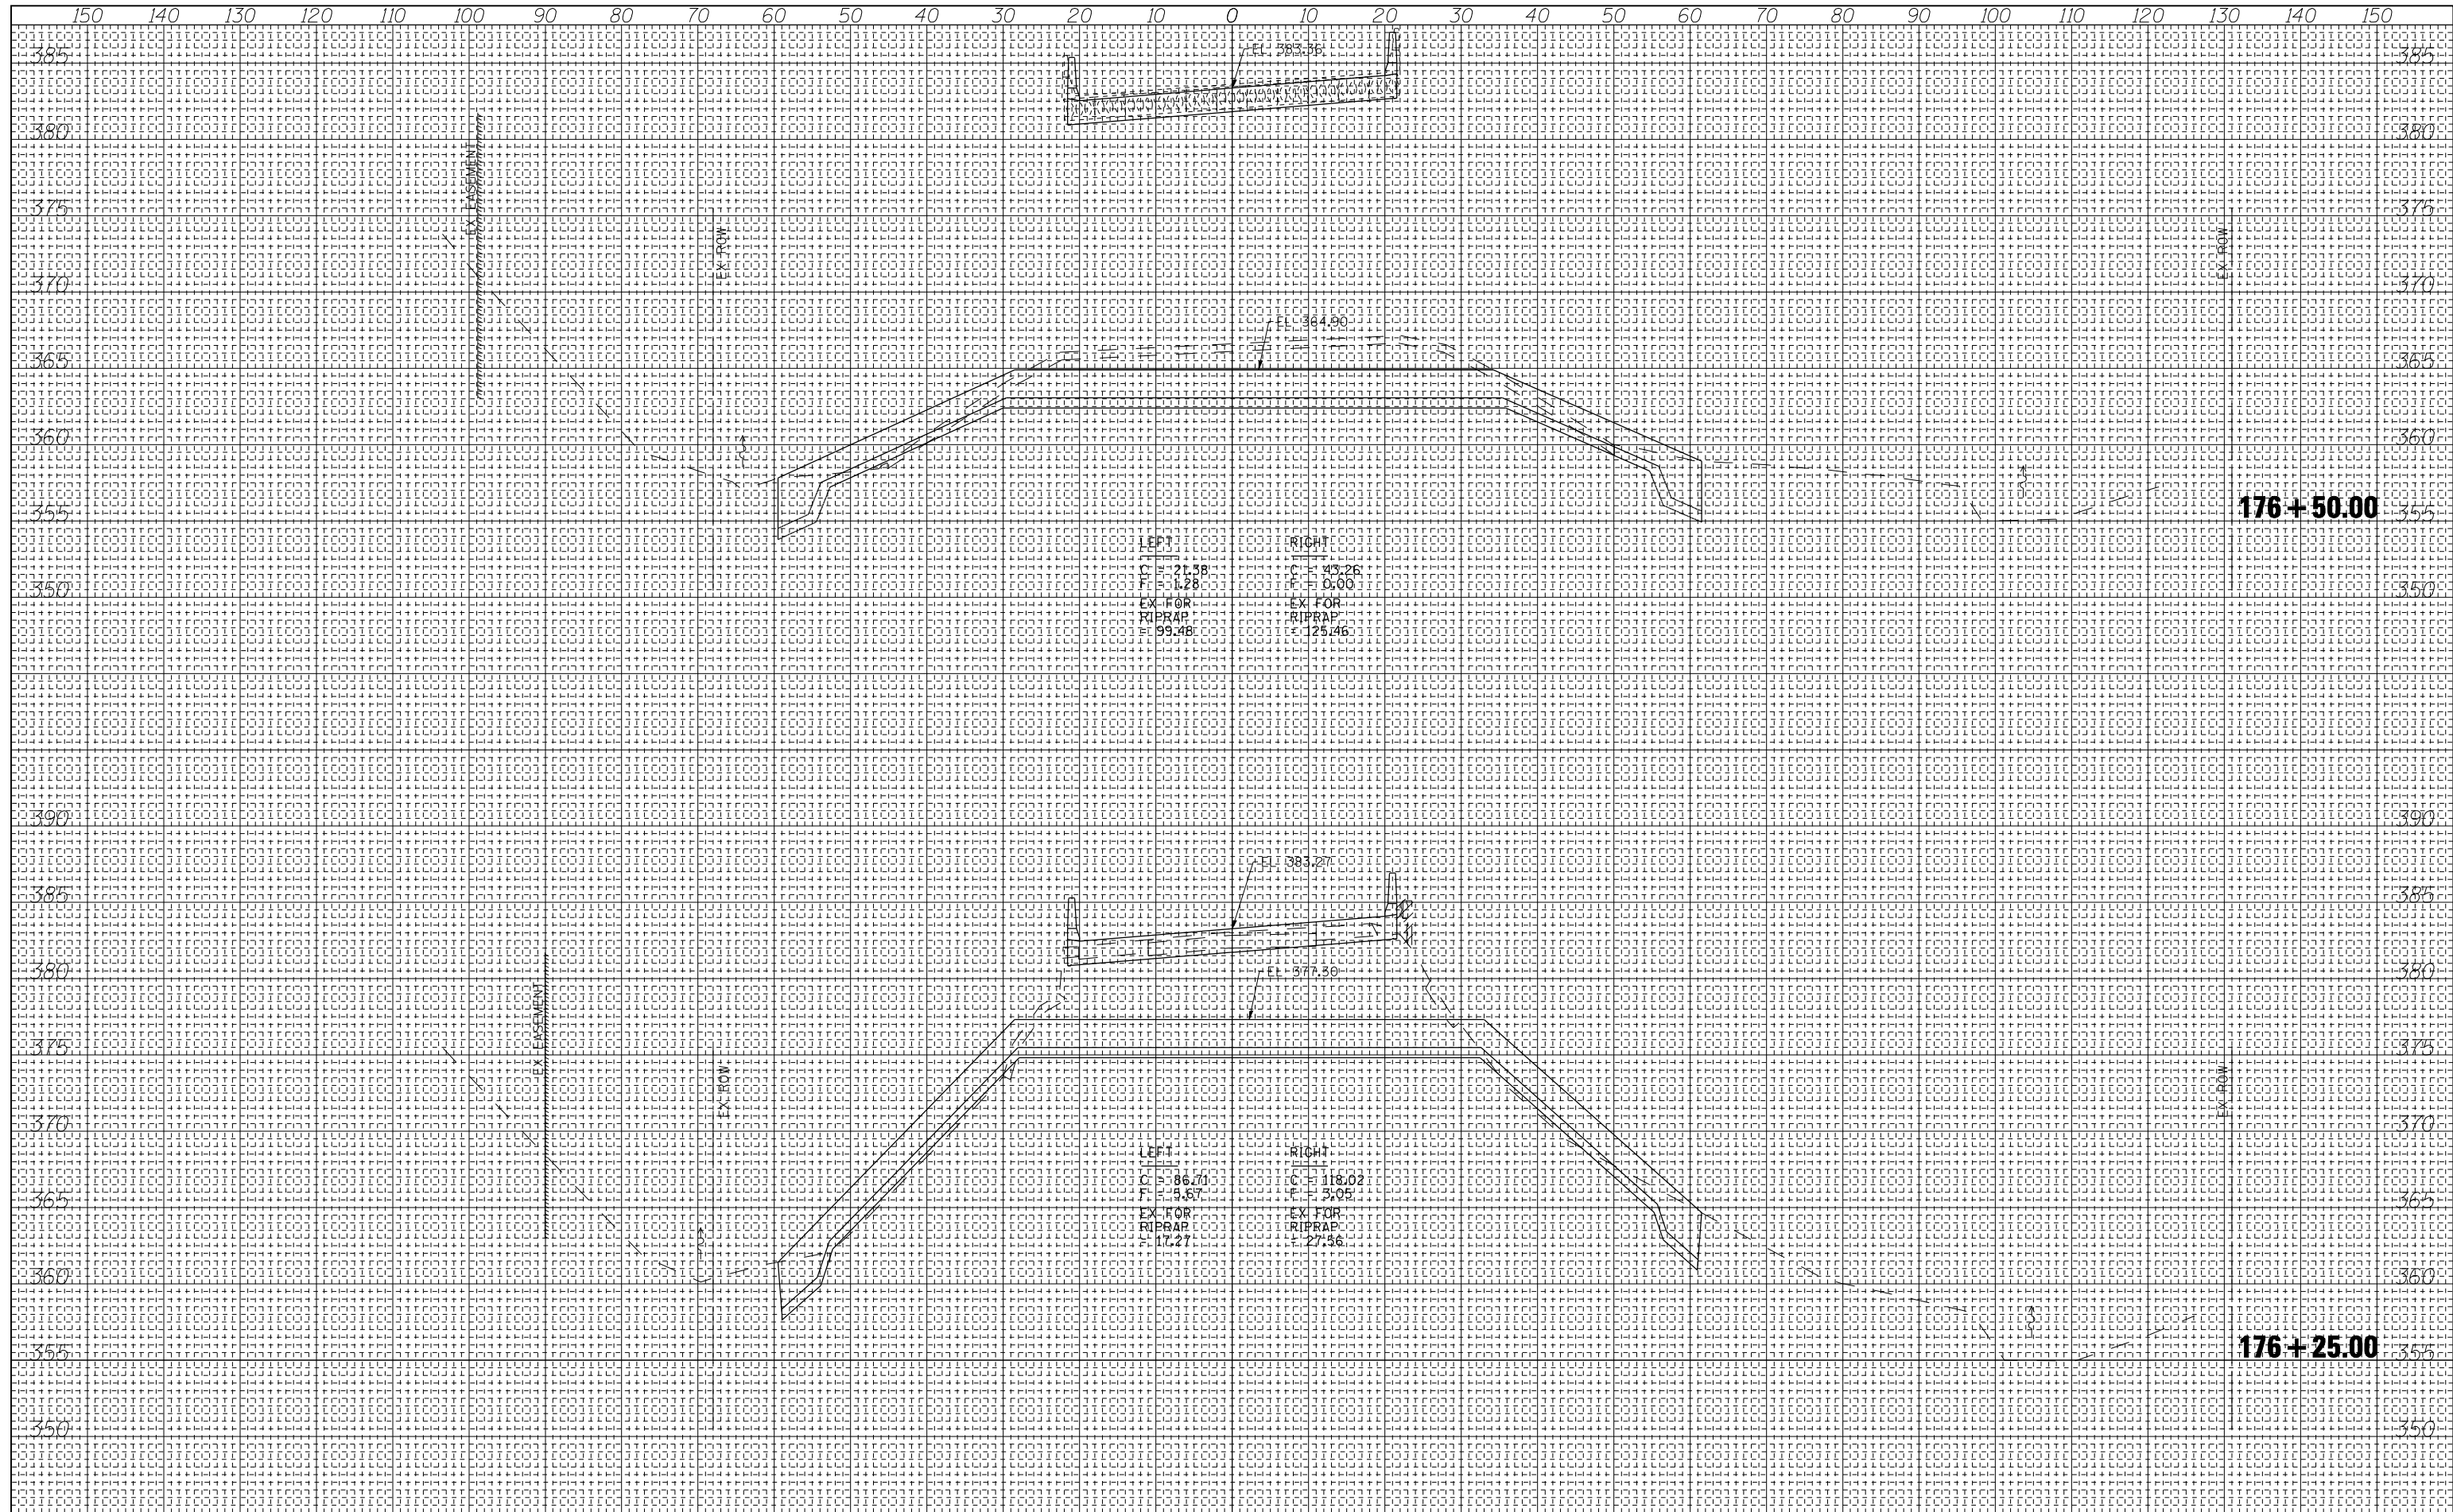

USER NAME = hos  
 ESCA PROJECT NO. 988.11  
 PLOT SCALE = 20x0' / IN.  
 PLOT DATE = 10/31/2012 7:28:49 AM

DESIGNED - JMS  
 DRAWN - RJT/HAS  
 CHECKED - RDP  
 DATE - 10/12

REVISED -  
 REVISED -  
 REVISED -  
 REVISED -

STATE OF ILLINOIS  
 DEPARTMENT OF TRANSPORTATION

ILLINOIS ROUTE 1 CROSS SECTIONS

SCALE: AS SHOWN SHEET NO. 7 OF 14 SHEETS STA. 176+25.00 TO STA. 176+50.00

F.A.P. RTE.	SECTION	COUNTY	TOTAL SHEETS	SHEET NO.
332	4B-1	WHITE	70	63
CONTRACT NO. 78154				

FED. ROAD DIST. NO. ILLINOIS FED. AID PROJECT AID