



TYPICAL SECTIONS

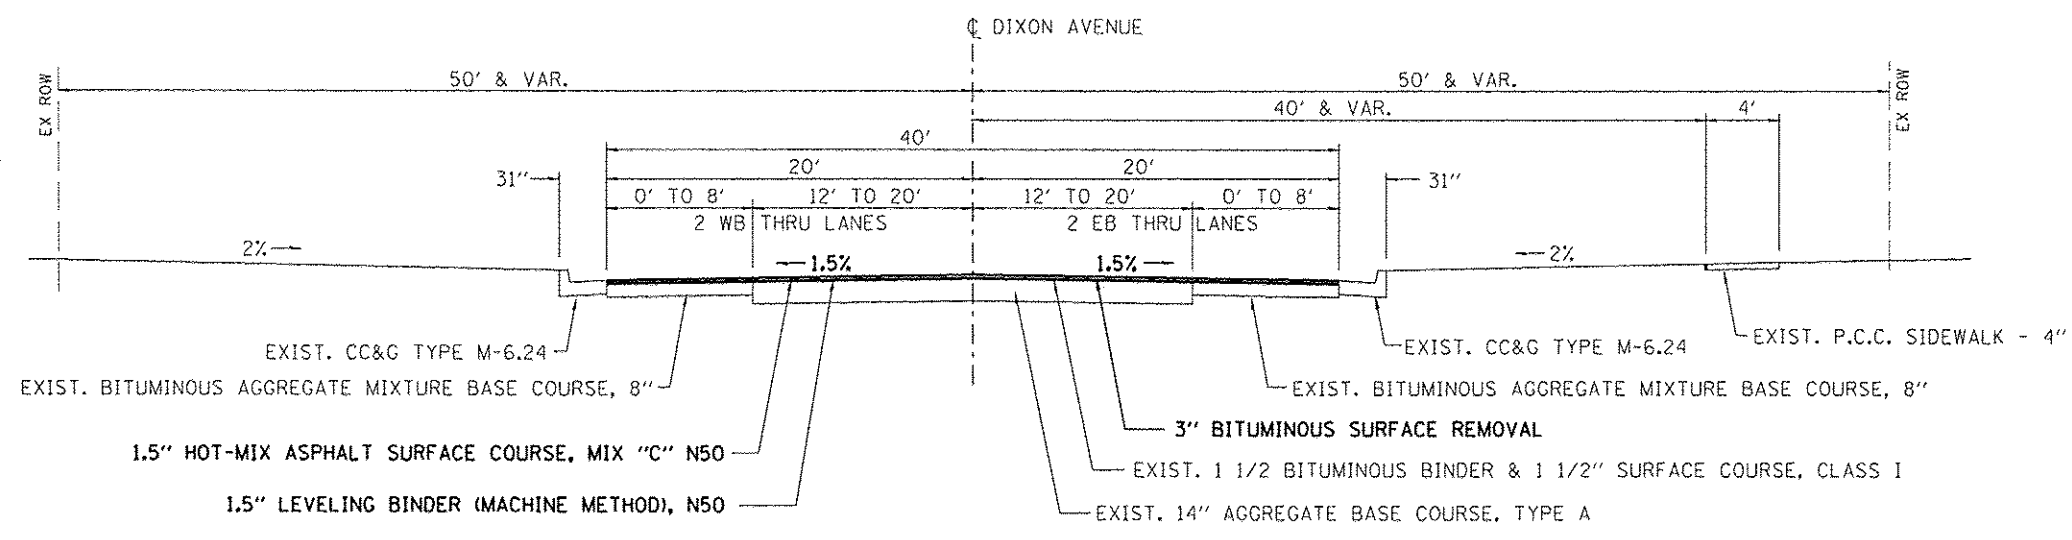

DIXON AVENUE - TYPICAL SECTION
STA. 2+24.25 TO 2+72.69

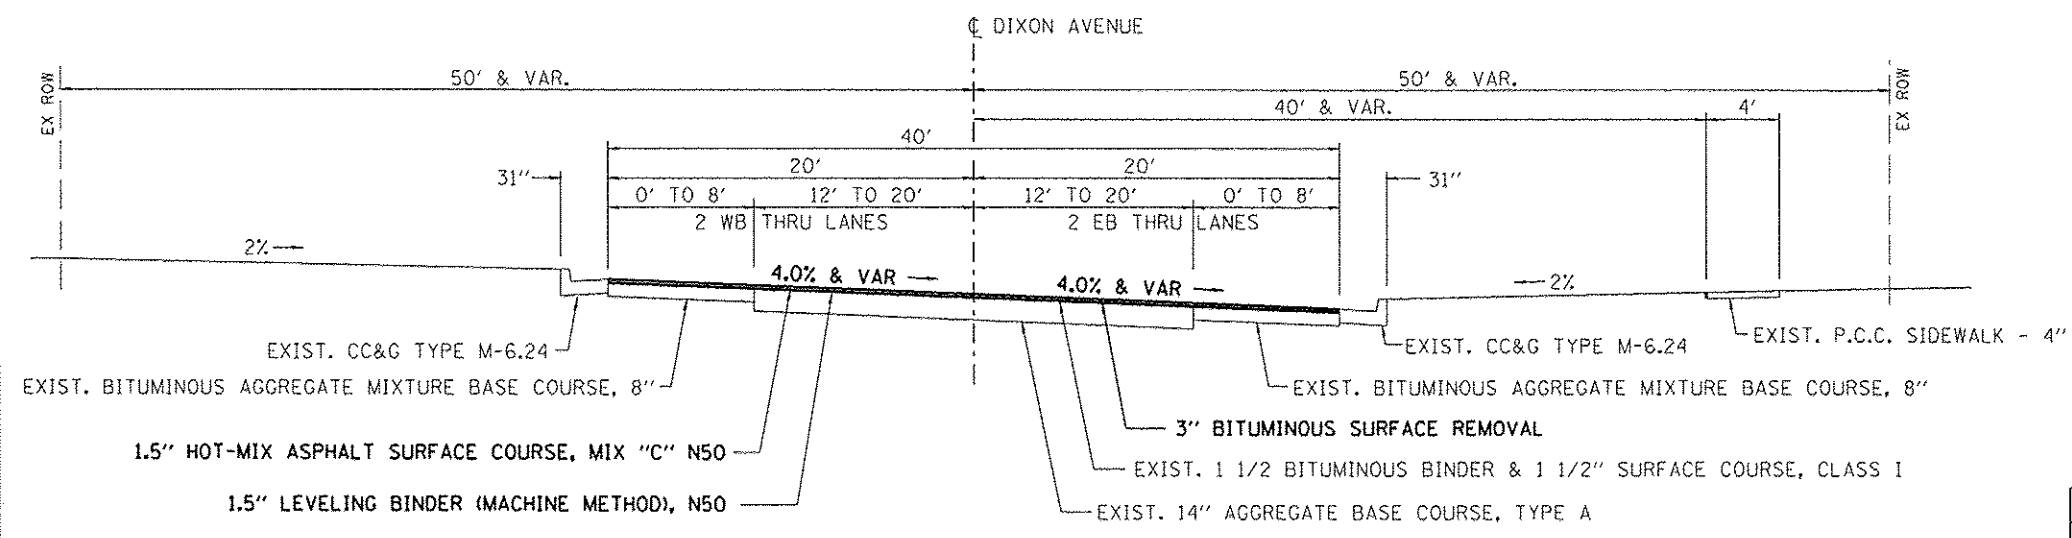

DIXON AVENUE - TYPICAL SECTION
STA. 2+72.69 TO 5+00

SUPERELEVATION RATES

STATION	LEFT SUPER	RIGHT SUPER	REMARKS
2+72.69	-1.50%	-1.50%	NORMAL CROWN
2+94.69	0.00%	-1.50%	
3+16.69	1.50%	-1.50%	
3+56.33	2.68%	-2.68%	PC
3+86.69	4.00%	-4.00%	FULL SUPER
12+74.64	4.00%	-4.00%	FULL SUPER
13+05.00	2.68%	-2.68%	PT
13+44.64	1.50%	-1.50%	
13+66.64	0.00%	-1.50%	
13+88.64	-1.50%	-1.50%	NORMAL CROWN

FILE: S:\PROJECTS\2011\1014211_RFD\DIXAVE.DESIGN\TRANS.TYPICAL.S.DGN

REVISION	DATE	BY	REMARKS

DRAWN D.L.B.
CHECKED J.R.R.
APPROVED G.F.S.

CITY OF ROCK FALLS
DIXON AVENUE RESURFACING PROJECT
2012



DIXON AVENUE
TYPICAL SECTIONS
STA. 2+24.25 - 32+37.00

SECTION	COUNTY	TOTAL SHEETS	SHEET NO.
11-00149-00-FP	WHITESIDE	19	3
STA. 1014211	DATE: DEC. 14, 2012		