


**LEGEND**

- HOT-MIX ASPHALT REMOVAL, 3", 1 1/2" LEVELING BINDER (MACHINE METHOD), N50, AND 1 1/2" HOT MIX ASPHALT SURFACE COURSE, MIX "C", N50
- EXISTING BUILDING

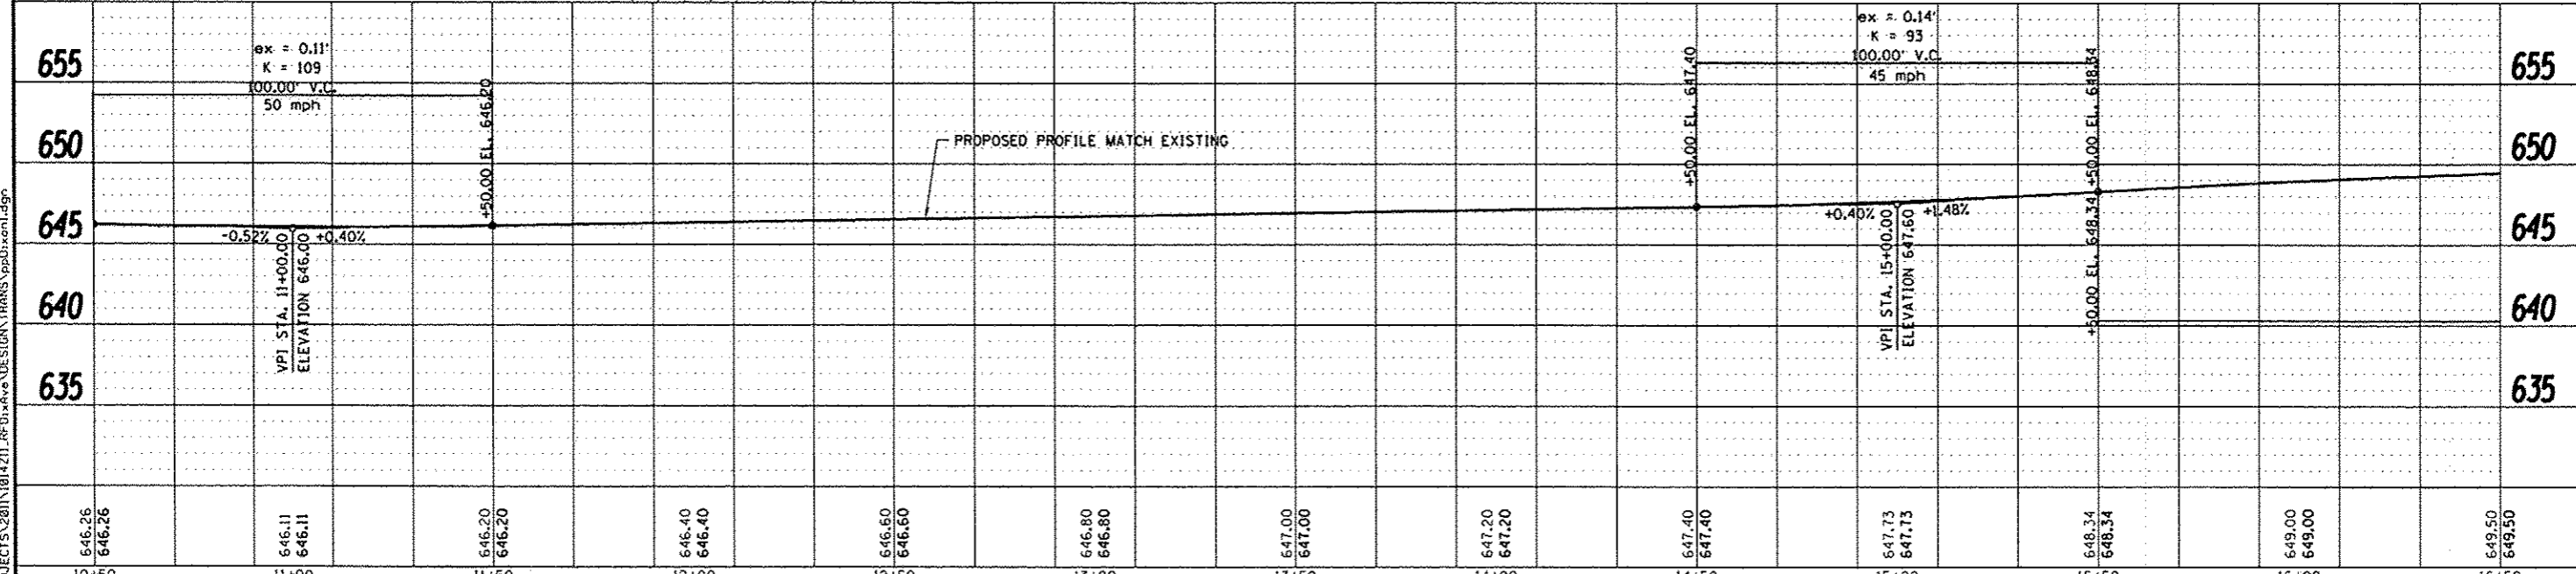

FILE = S:\PROJECTS\2011\1014211.RFD\Ave\DESIGN\TRANS\pp\85572.dgn

REVISION	DATE	BY	REMARKS	DRAWN D.L.B.	<b>CITY OF ROCK FALLS</b> <b>DIXON AVENUE RESURFACING PROJECT</b> 2012	<b>WILLET HOFMANN</b> ENGINEERS & ARCHITECTS 100 EAST 2ND STREET, DIXON, IL 61021-0367 T: 815-234-3131 FAX: 815-234-4000	<b>DIXON AVENUE</b> <b>PLAN AND PROFILE</b> STA. 2+24.25 - STA. 34+74.25		SECTION	COUNTY	TOTAL	SHEET
				11-00136-00-RS					WHITESIDE	SHEETS	NO.	
				STA. 10+50					STA. 16+50.39	19	9	
				WHA #: 1014211					DATE: DEC. 14, 2012			