


FINAL SHEET	DATE
SURVEYED	BY
PLOTTED	
TEMPLATE	
NOTE BOOK	
NO.	
AREAS CHECKED	

ORIGINAL SHEET	DATE
SURVEYED	BY
PLOTTED	
TEMPLATE	
NOTE BOOK	
NO.	
AREAS CHECKED	

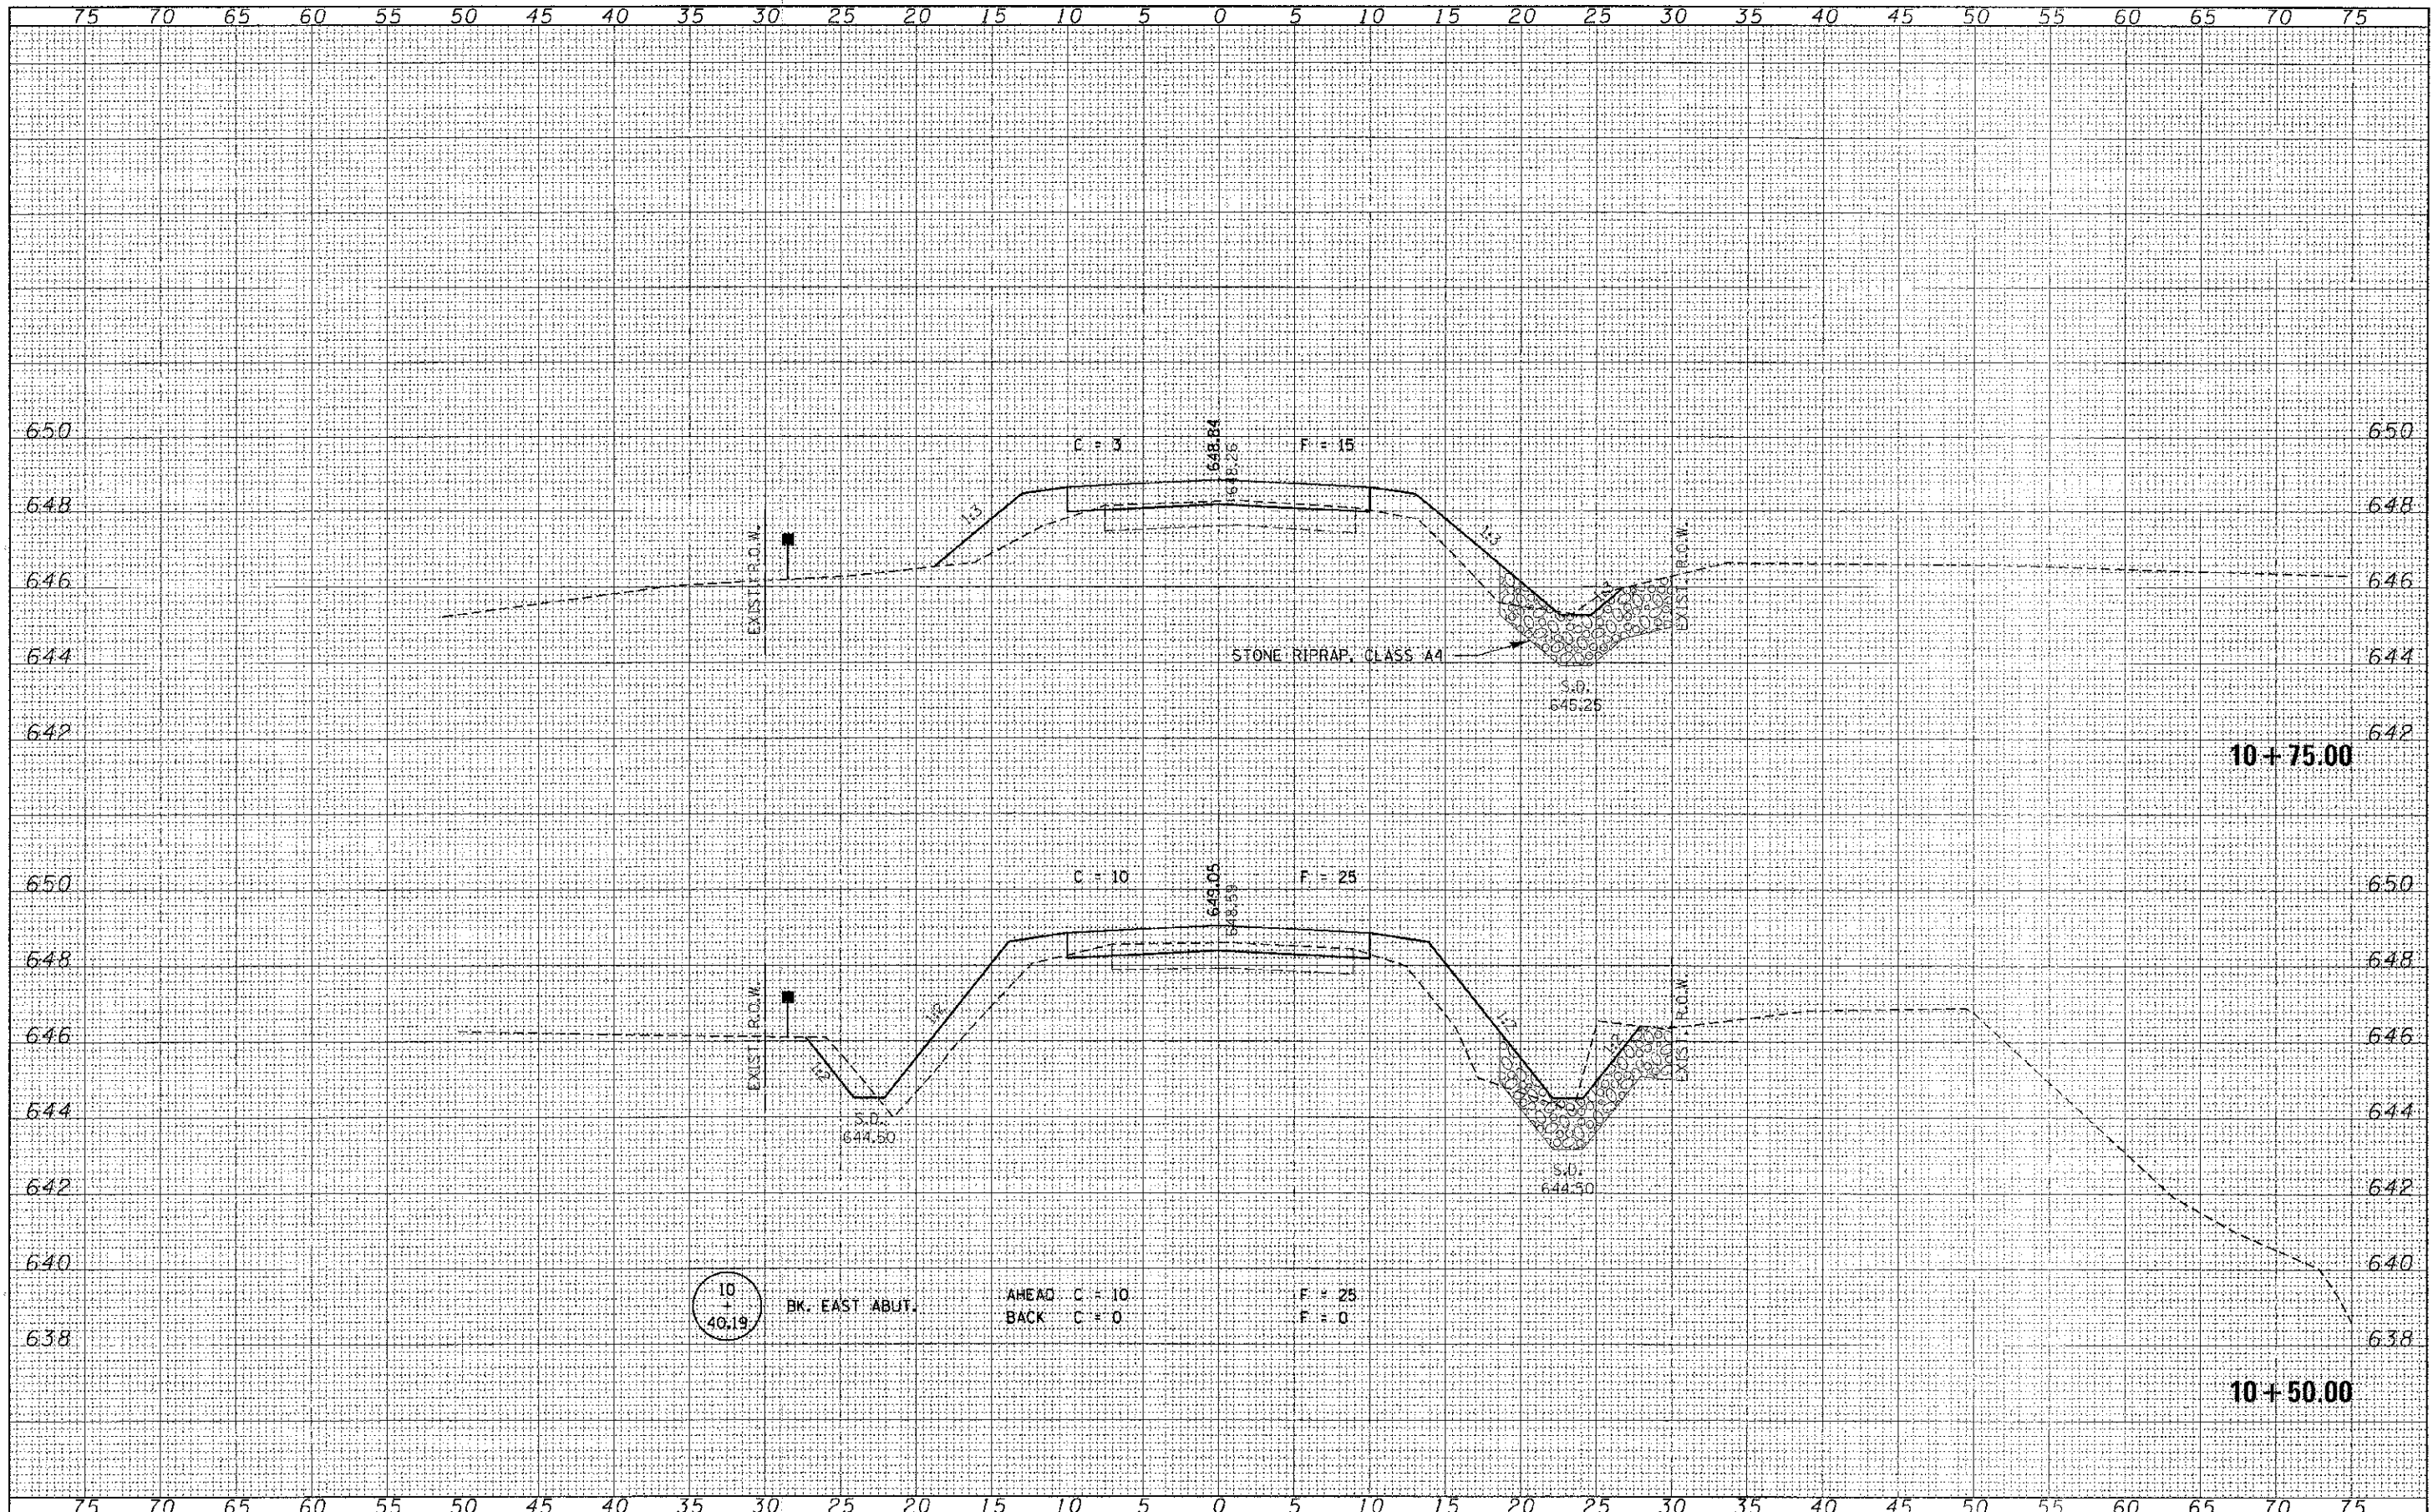

FILE NAME = 110246-ah1-ass.dgn	USER NAME =	DESIGNED - J.W.F.	REVISED -	STATE OF ILLINOIS LIVINGSTON COUNTY HIGHWAY DEPARTMENT	STATION CROSS SECTIONS		TR	SECTION	COUNTY	TOTAL SHEETS	SHEET NO.
HAMPTON, LENZINI AND RENWICK, INC.		DRAWN - L.G.C.	REVISED -		29	11-16105-05-BR	LIVINGSTON	21	9		
ILLINOIS PROFESSIONAL DESIGN & ENGINEERING	PLOT SCALE =	CHECKED - S.W.M.	REVISED -		NEVADA ROAD DISTRICT			CONTRACT NO. 87536			
ILLR	PLOT DATE = 12/26/2012	DATE - 12/26/12	REVISED -		ILLINOIS FED. AID PROJECT						
				SCALE:	SHEET NO. 4 OF 5 SHEETS		STA. 10+50.00 TO STA. 10+75.00				