


FINAL	SURVEYED	DATE
CHECKED	PLOTTED	
NOTE BOOK	TEMPLATE	
NO.	AREAS CHECKED	

ORIGINAL	SURVEYED	DATE
SUBJECT	PLOTTED	
NOTE BOOK	TEMPLATE	
NO.	AREAS CHECKED	

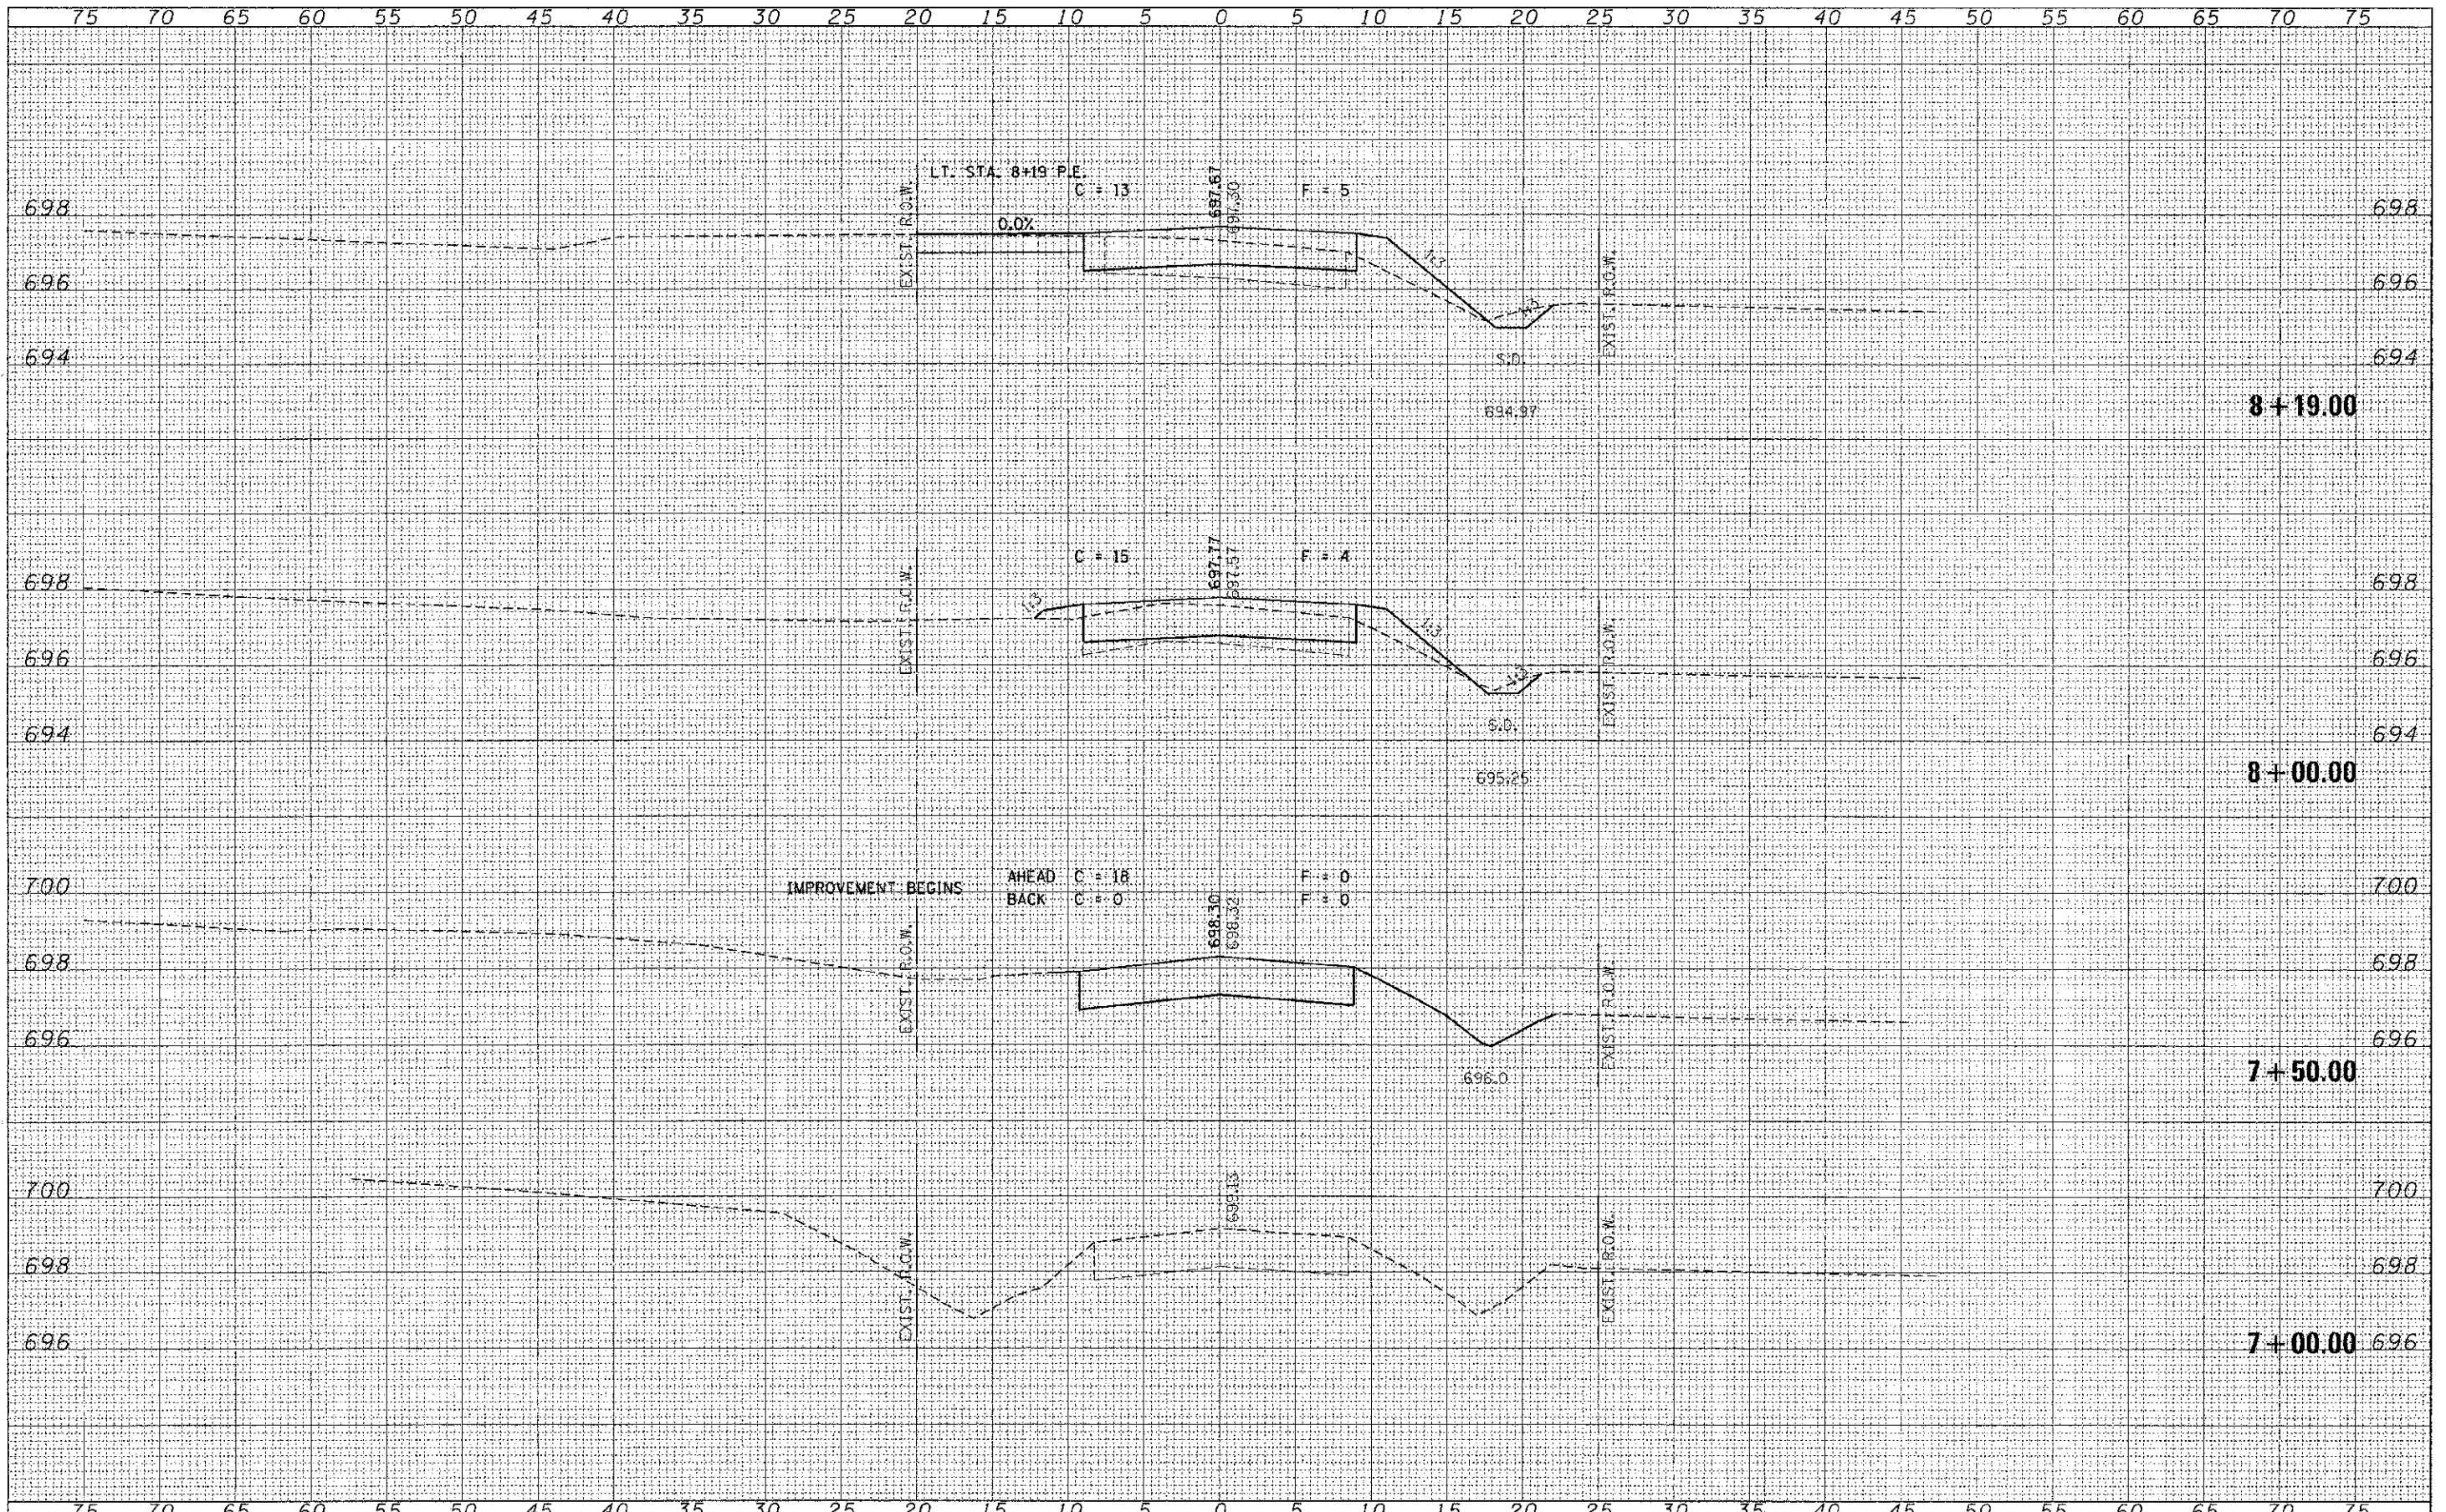

FILE NAME = 110296-sh1-ss.dgn	USER NAME =	DESIGNED - A.S.L.	REVISED -	STATE OF ILLINOIS VERMILION COUNTY HIGHWAY DEPARTMENT	STATION CROSS SECTIONS T.R. 143 / 2600N ROAD		T.R.	SECTION	COUNTY	TOTAL SHEETS	SHEET NO.	
HAMPTON, LENZINI AND RENWICK, INC.	PLLOT SCALE =	DRAWN - D.T.M.	REVISED -		143	10-15144-00-BR	VERMILION	20	5			
2015 SPRINGFIELD DRIVE, SUITE 201 SPRINGFIELD, ILLINOIS 62793	PLLOT DATE = 12/14/2012	CHECKED - S.W.M.	REVISED -		SCALE: H5:V2		SHEET NO. 1 OF 7 SHEETS		STA. 7+00.00 TO STA. 8+19.00		CONTRACT NO. 91472	
ILLINOIS PROFESSIONAL DESIGN FIRM L.S. # 196 0099	DATE = 10/09/12	DATE = 10/09/12	REVISED -		ILLINOIS FED. AID PROJECT							