


DATE	
BY	
REVISIONS	
1. SURVEYED	
2. PLOTTED	
3. TEMPLATE	
4. NOTE BOOK	
5. AREAS CHECKED	

DATE	
BY	
REVISIONS	
1. SURVEYED	
2. PLOTTED	
3. TEMPLATE	
4. NOTE BOOK	
5. AREAS CHECKED	

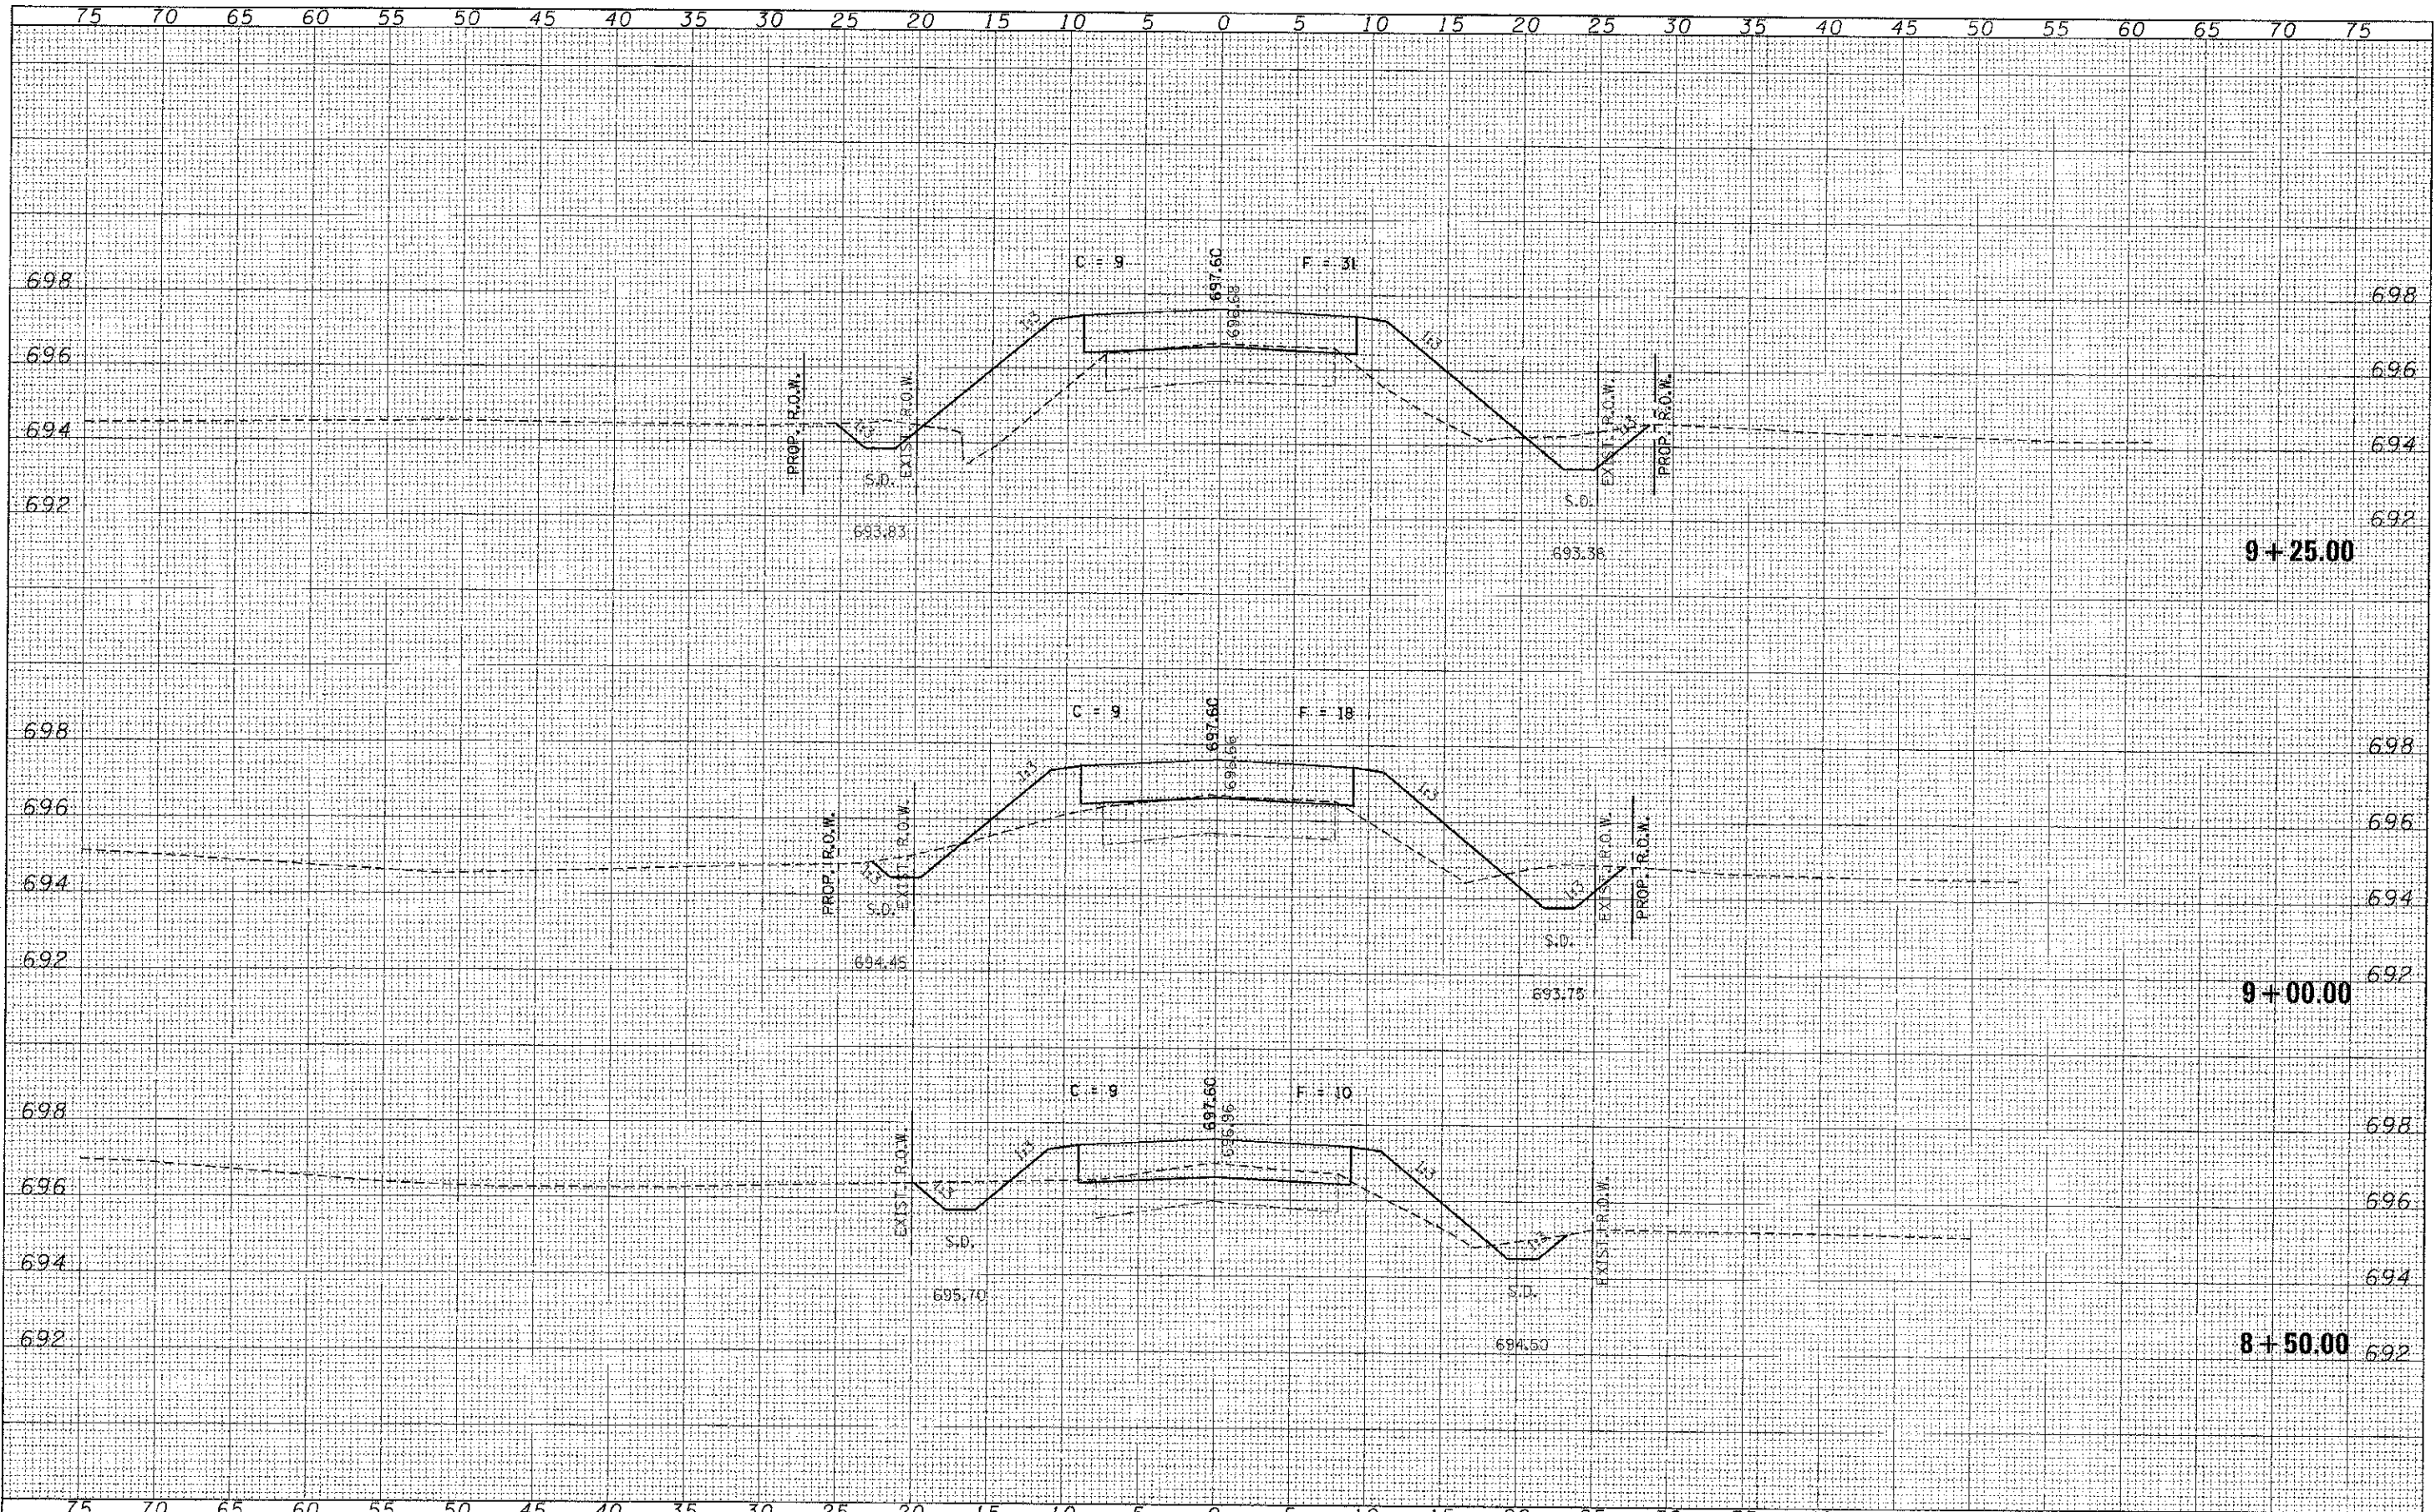

PROJECT NAME = 112296-143-2600n	USER NAME =	DESIGNED - A.S.L.	REVISIONS -	<b>STATE OF ILLINOIS</b> <b>VERMILION COUNTY HIGHWAY DEPARTMENT</b>	<b>STATION CROSS SECTIONS</b> <b>T.R. 143 / 2600N ROAD</b>		T.R.	SECTION	COUNTY	TOTAL SHEETS	SHEET NO.	
HAMPTON, LENZINI AND RENWICK, INC.		DRAWN - D.T.M.	REVISIONS -		143	10-15144-00-BR	VERMILION	20	6			
1115 STEVENSON DRIVE, SUITE 201 SPRINGFIELD, ILLINOIS 62702		CHECKED - S.W.M.	REVISIONS -		SCALE: H&V2		SHEET NO. 2 OF 7 SHEETS		STA. 8+50.00 TO STA. 9+25.00	CONTRACT NO. 91472		
ILLINOIS PROFESSIONAL DESIGN FIRM L5 / PE / SE CORP. TM 030903		DATE - 10/09/12	REVISIONS -		[ILLINOIS] FED. AID PROJECT							