



LEGEND

- WATER METER
- WATER VALVE
- HYDRANT
- MAILBOX
- TREE POST
- POWER POLE
- ROAD SIGN
- GUY WIRE
- EASEMENT
- DETECTABLE WARNING
- PROPOSED NEW SIDEWALK

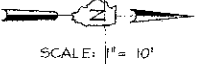

SCALE: 1" = 10'

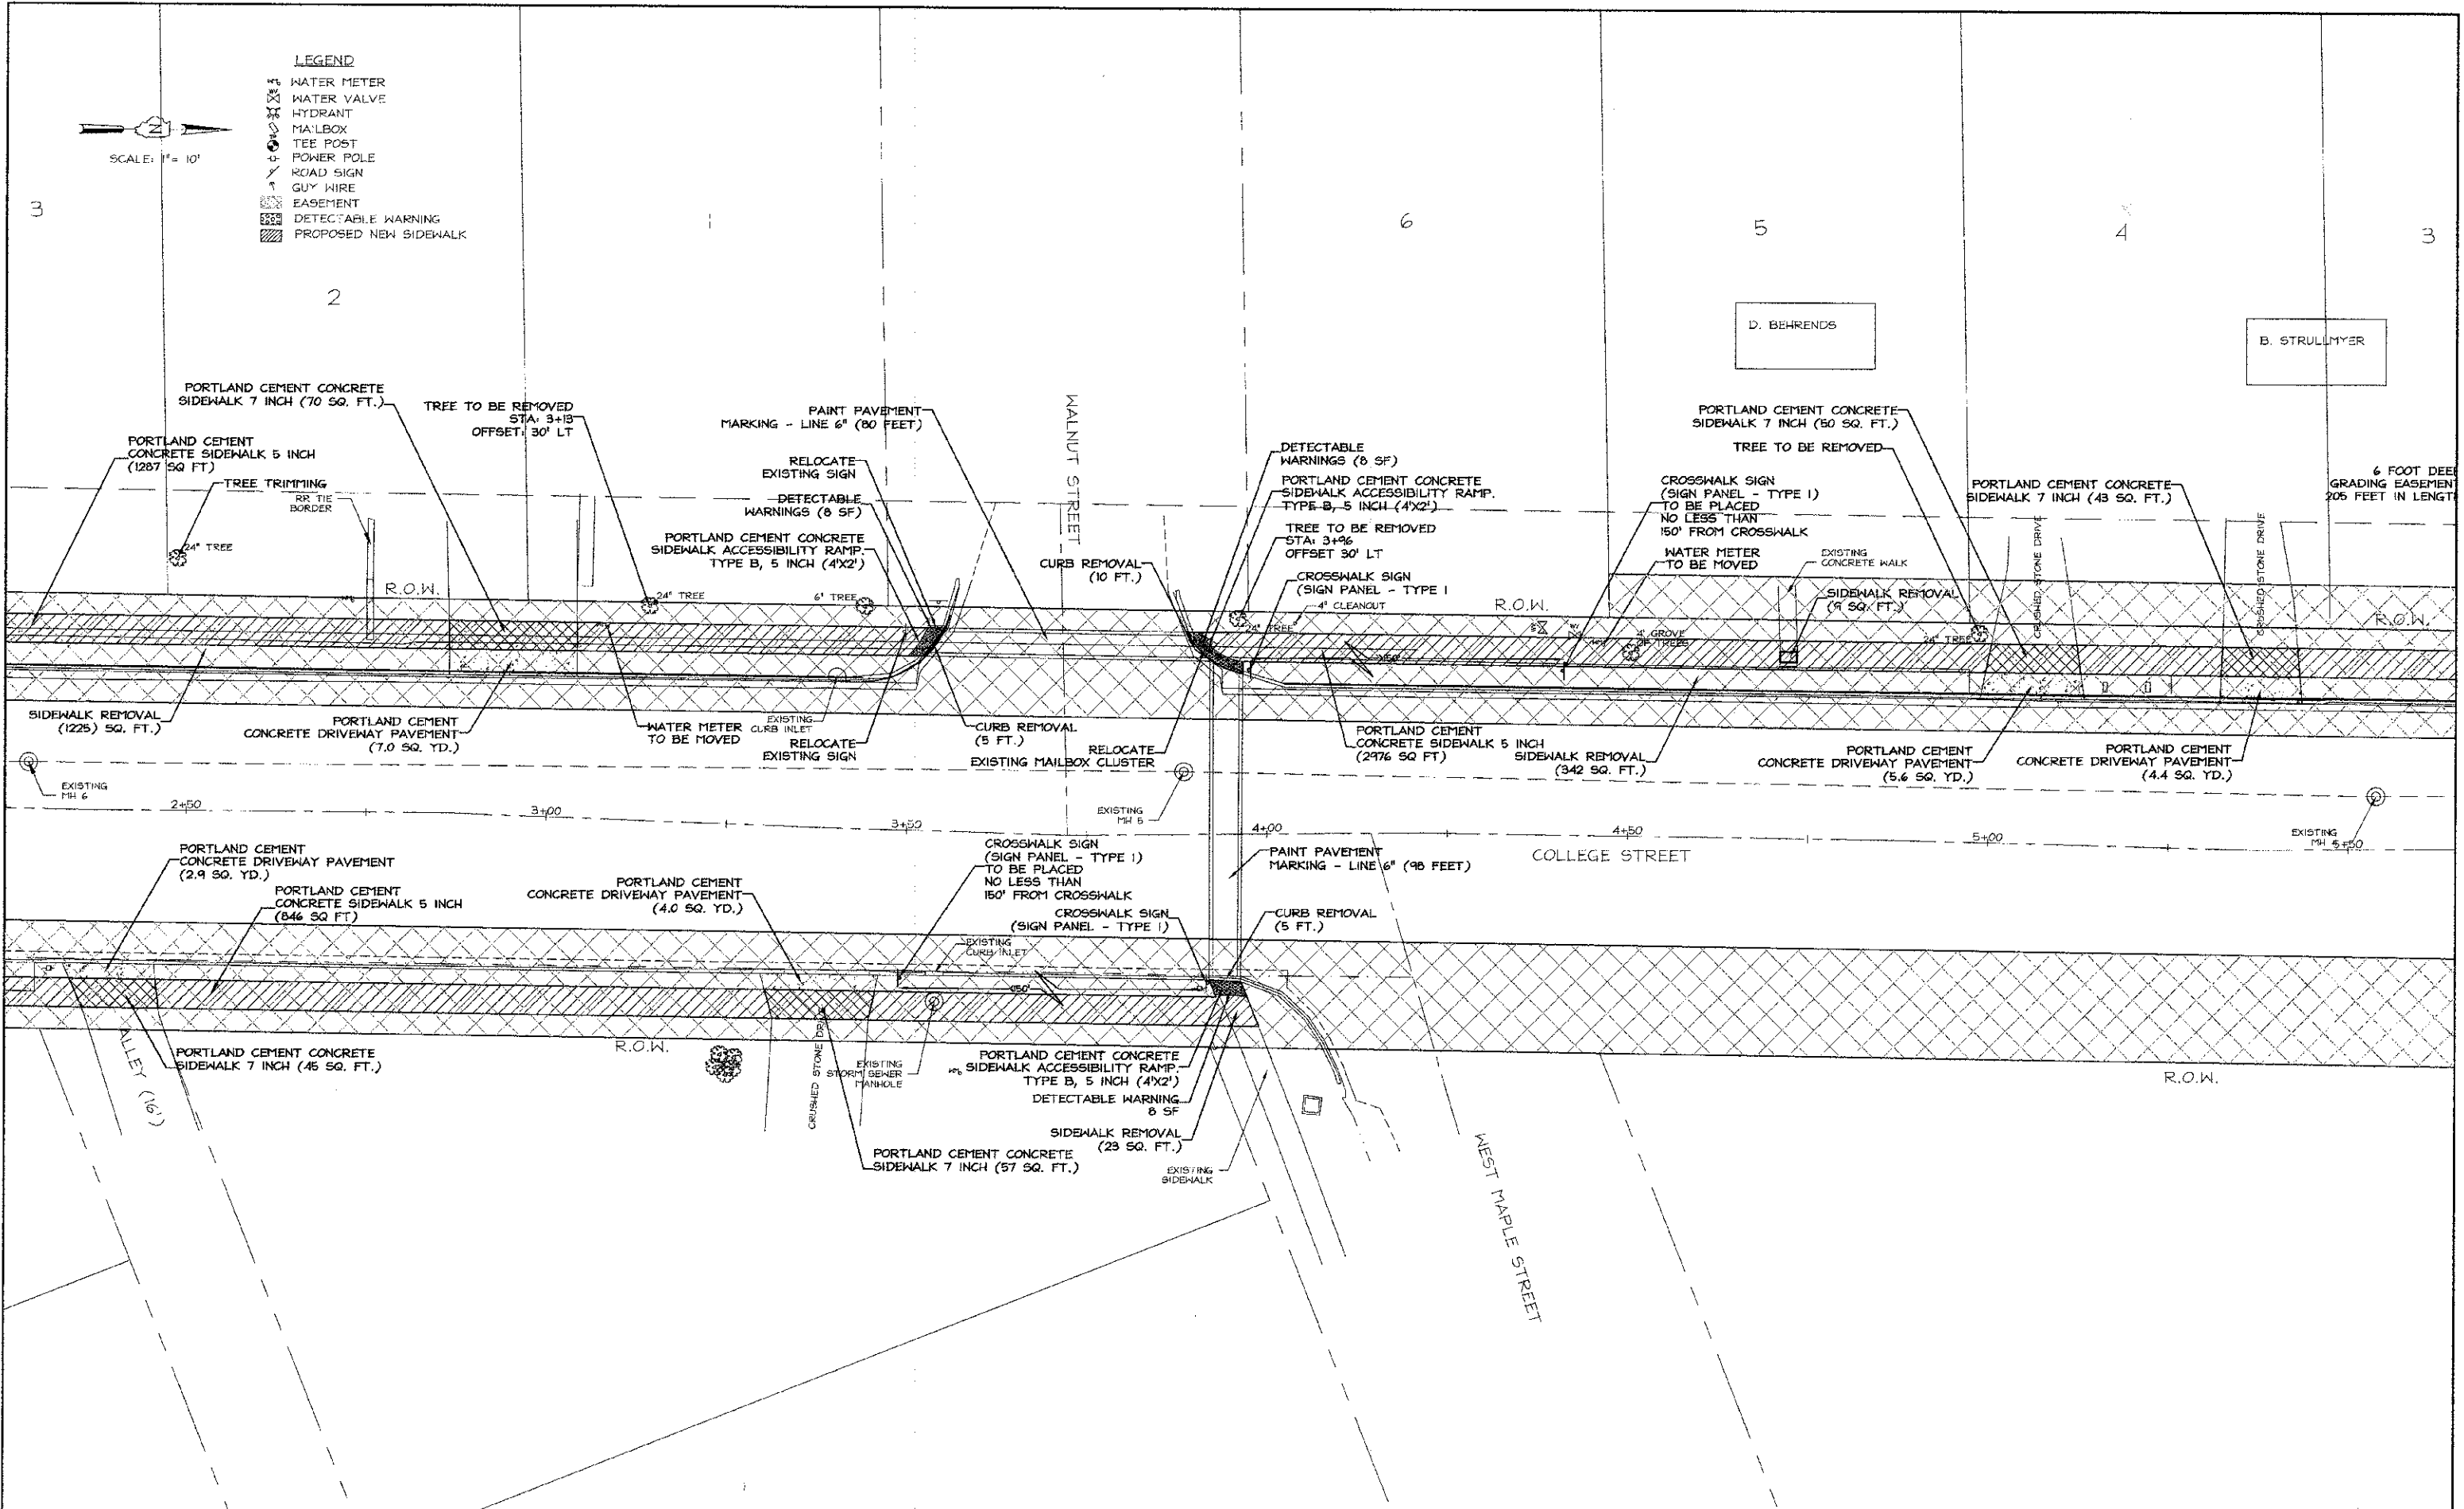

NO.	DESCRIPTION	BY	DATE	NO.	DESCRIPTION	BY	DATE
					DESIGNED		
					DRAWN	WFL	12/12/12
					CHECKED	JHC	12/12/12

VILLAGE OF BROWNSTOWN
 FAYETTE COUNTY, IL
 SAFE ROUTES TO SCHOOL
 PLAN SHEET



JOHN H. CRAWFORD & ASSOCIATES, P.C.
 CIVIL ENGINEERS, LAND SURVEYORS
 201 SOUTH DIVISION STREET, CARTERSVILLE, ILLINOIS 62018
 PHONE (618) 985-6370 FAX (618) 985-4992
 PROFESSIONAL DESIGN FIRM # 184-002885

SHEET NO:	
5 of 12	
ISSUE	DATE
A	12/12/12