
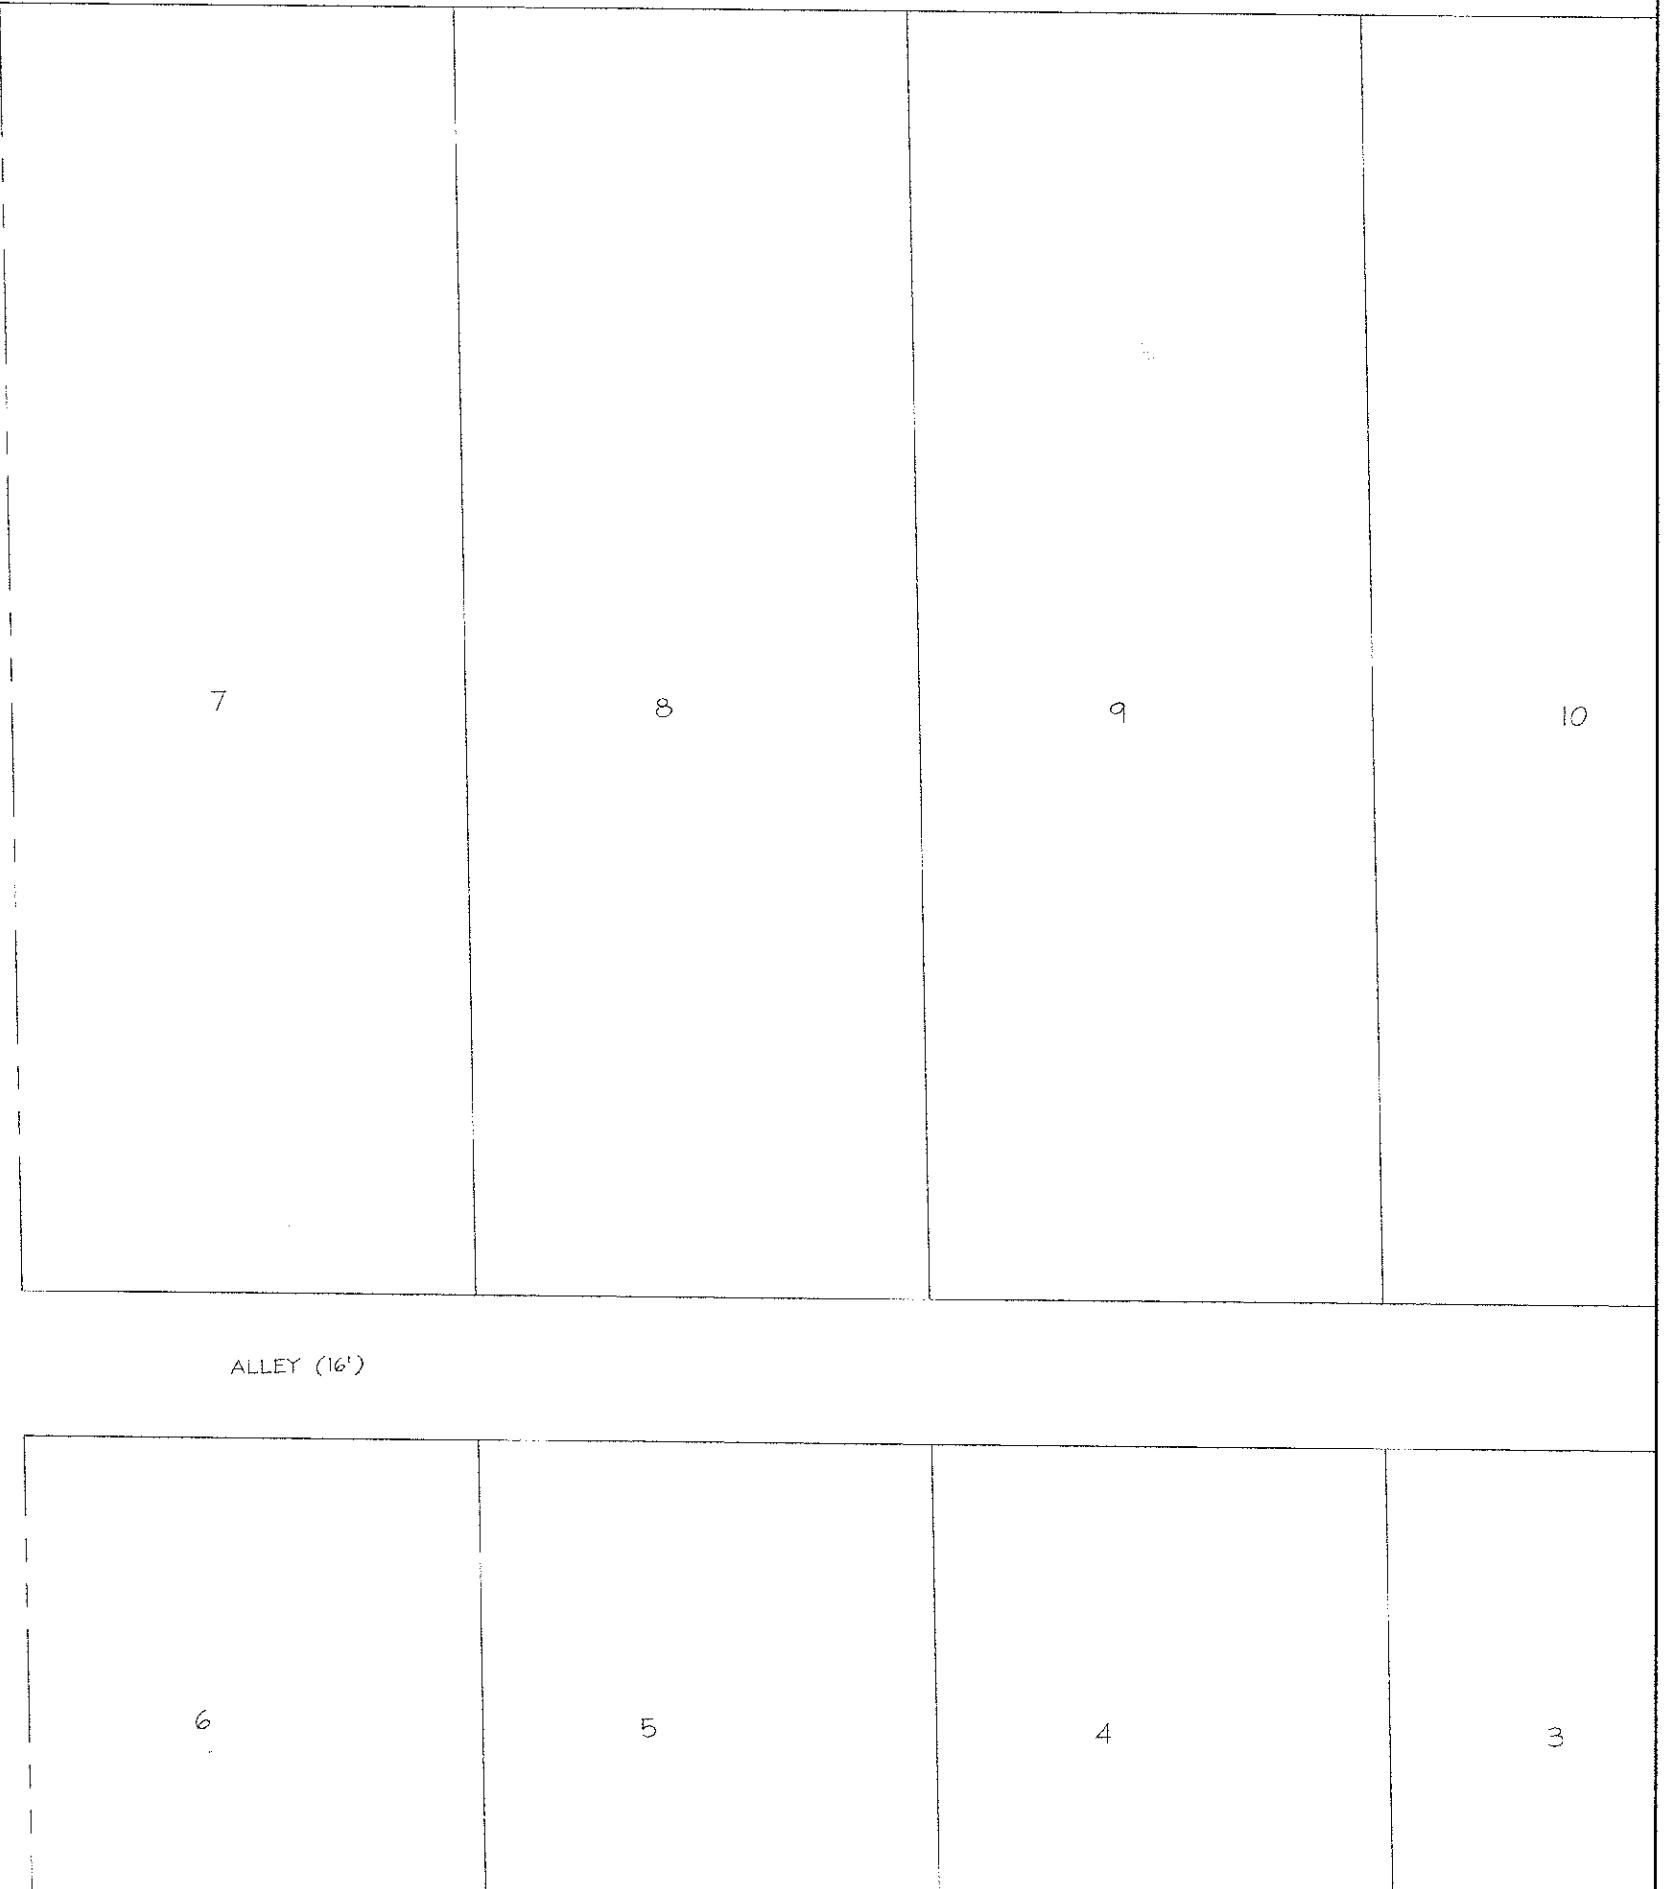


- LEGEND**
- WATER METER
  - WATER VALVE
  - HYDRANT
  - MAILBOX
  - TEE POST
  - POWER POLE
  - ROAD SIGN
  - GUY WIRE
  - EASEMENT
  - DETECTABLE WARNING
  - PROPOSED NEW SIDEWALK

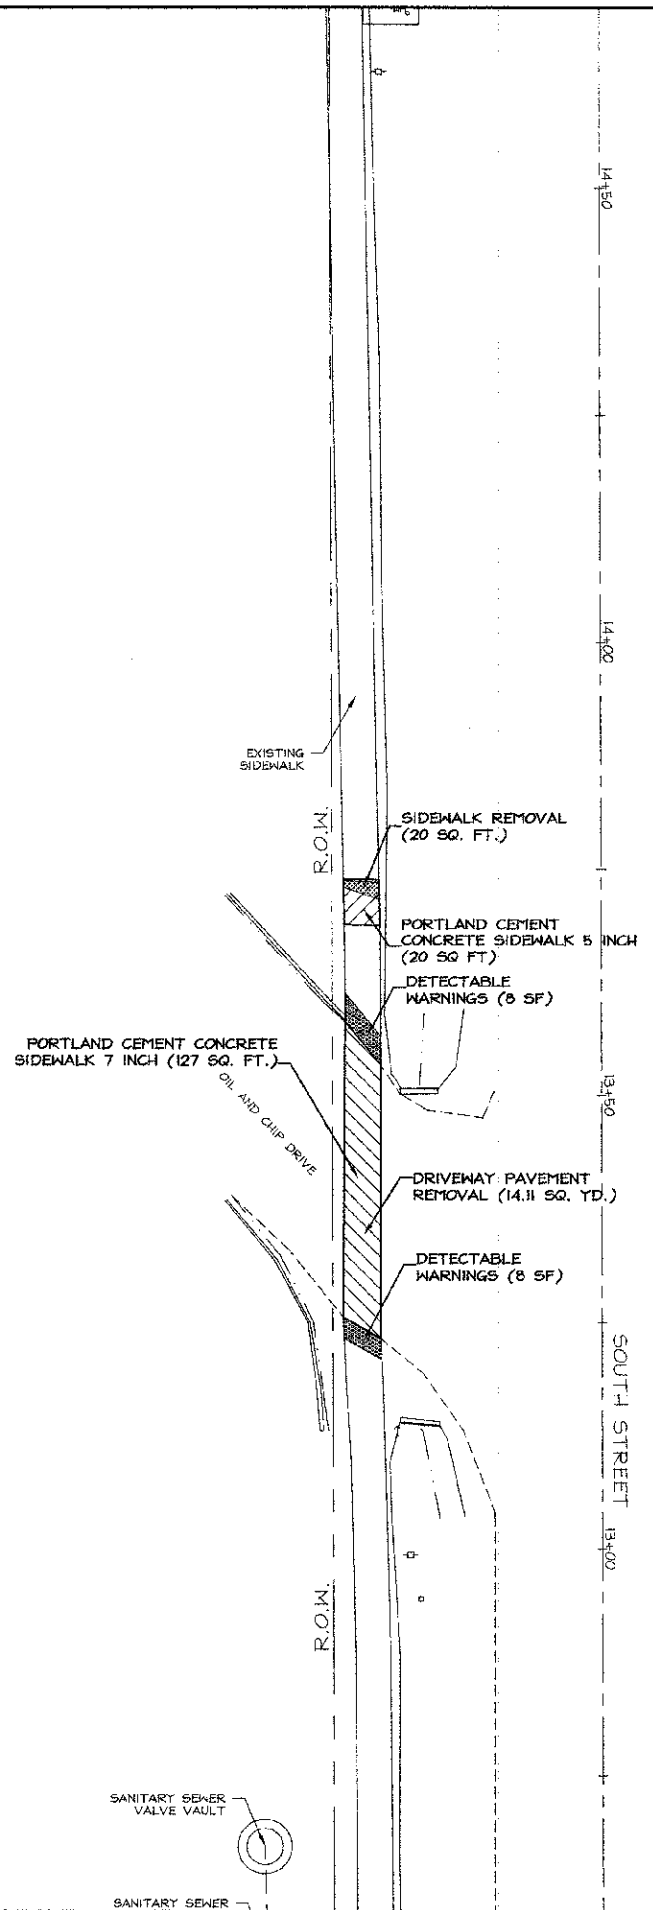

NO.	DESCRIPTION	BY	DATE	NO.	DESCRIPTION	BY	DATE
					DESIGNED		
					DRAWN	WFL	12/12/12
					CHECKED	JHC	12/12/12

VILLAGE OF BROWNSTOWN  
 FAYETTE COUNTY, IL  
 SAFE ROUTES TO SCHOOL  
 PLAN SHEET

**JOHN H. CRAWFORD & ASSOCIATES, P.C.**  
 CIVIL ENGINEERS, LAND SURVEYORS  
 201 SOUTH DIVISION STREET, CARTERSVILLE, ILLINOIS 62916  
 PHONE (618) 985-6370 FAX (618) 985-4892  
 PROFESSIONAL DESIGN FIRM # 184-002885

SHEET NO.	
8 of 12	
ISSUE	DATE
A	12/12/12