


FINAL SURVEY	SURVEYED	DATE
NOTED	PLANNED	
NOTE BOOK	PLANNED	
NO.	AREAS CHECKED	

ORIGINAL SURVEY	SURVEYED	DATE
NOTED	PLANNED	
NOTE BOOK	PLANNED	
NO.	AREAS CHECKED	

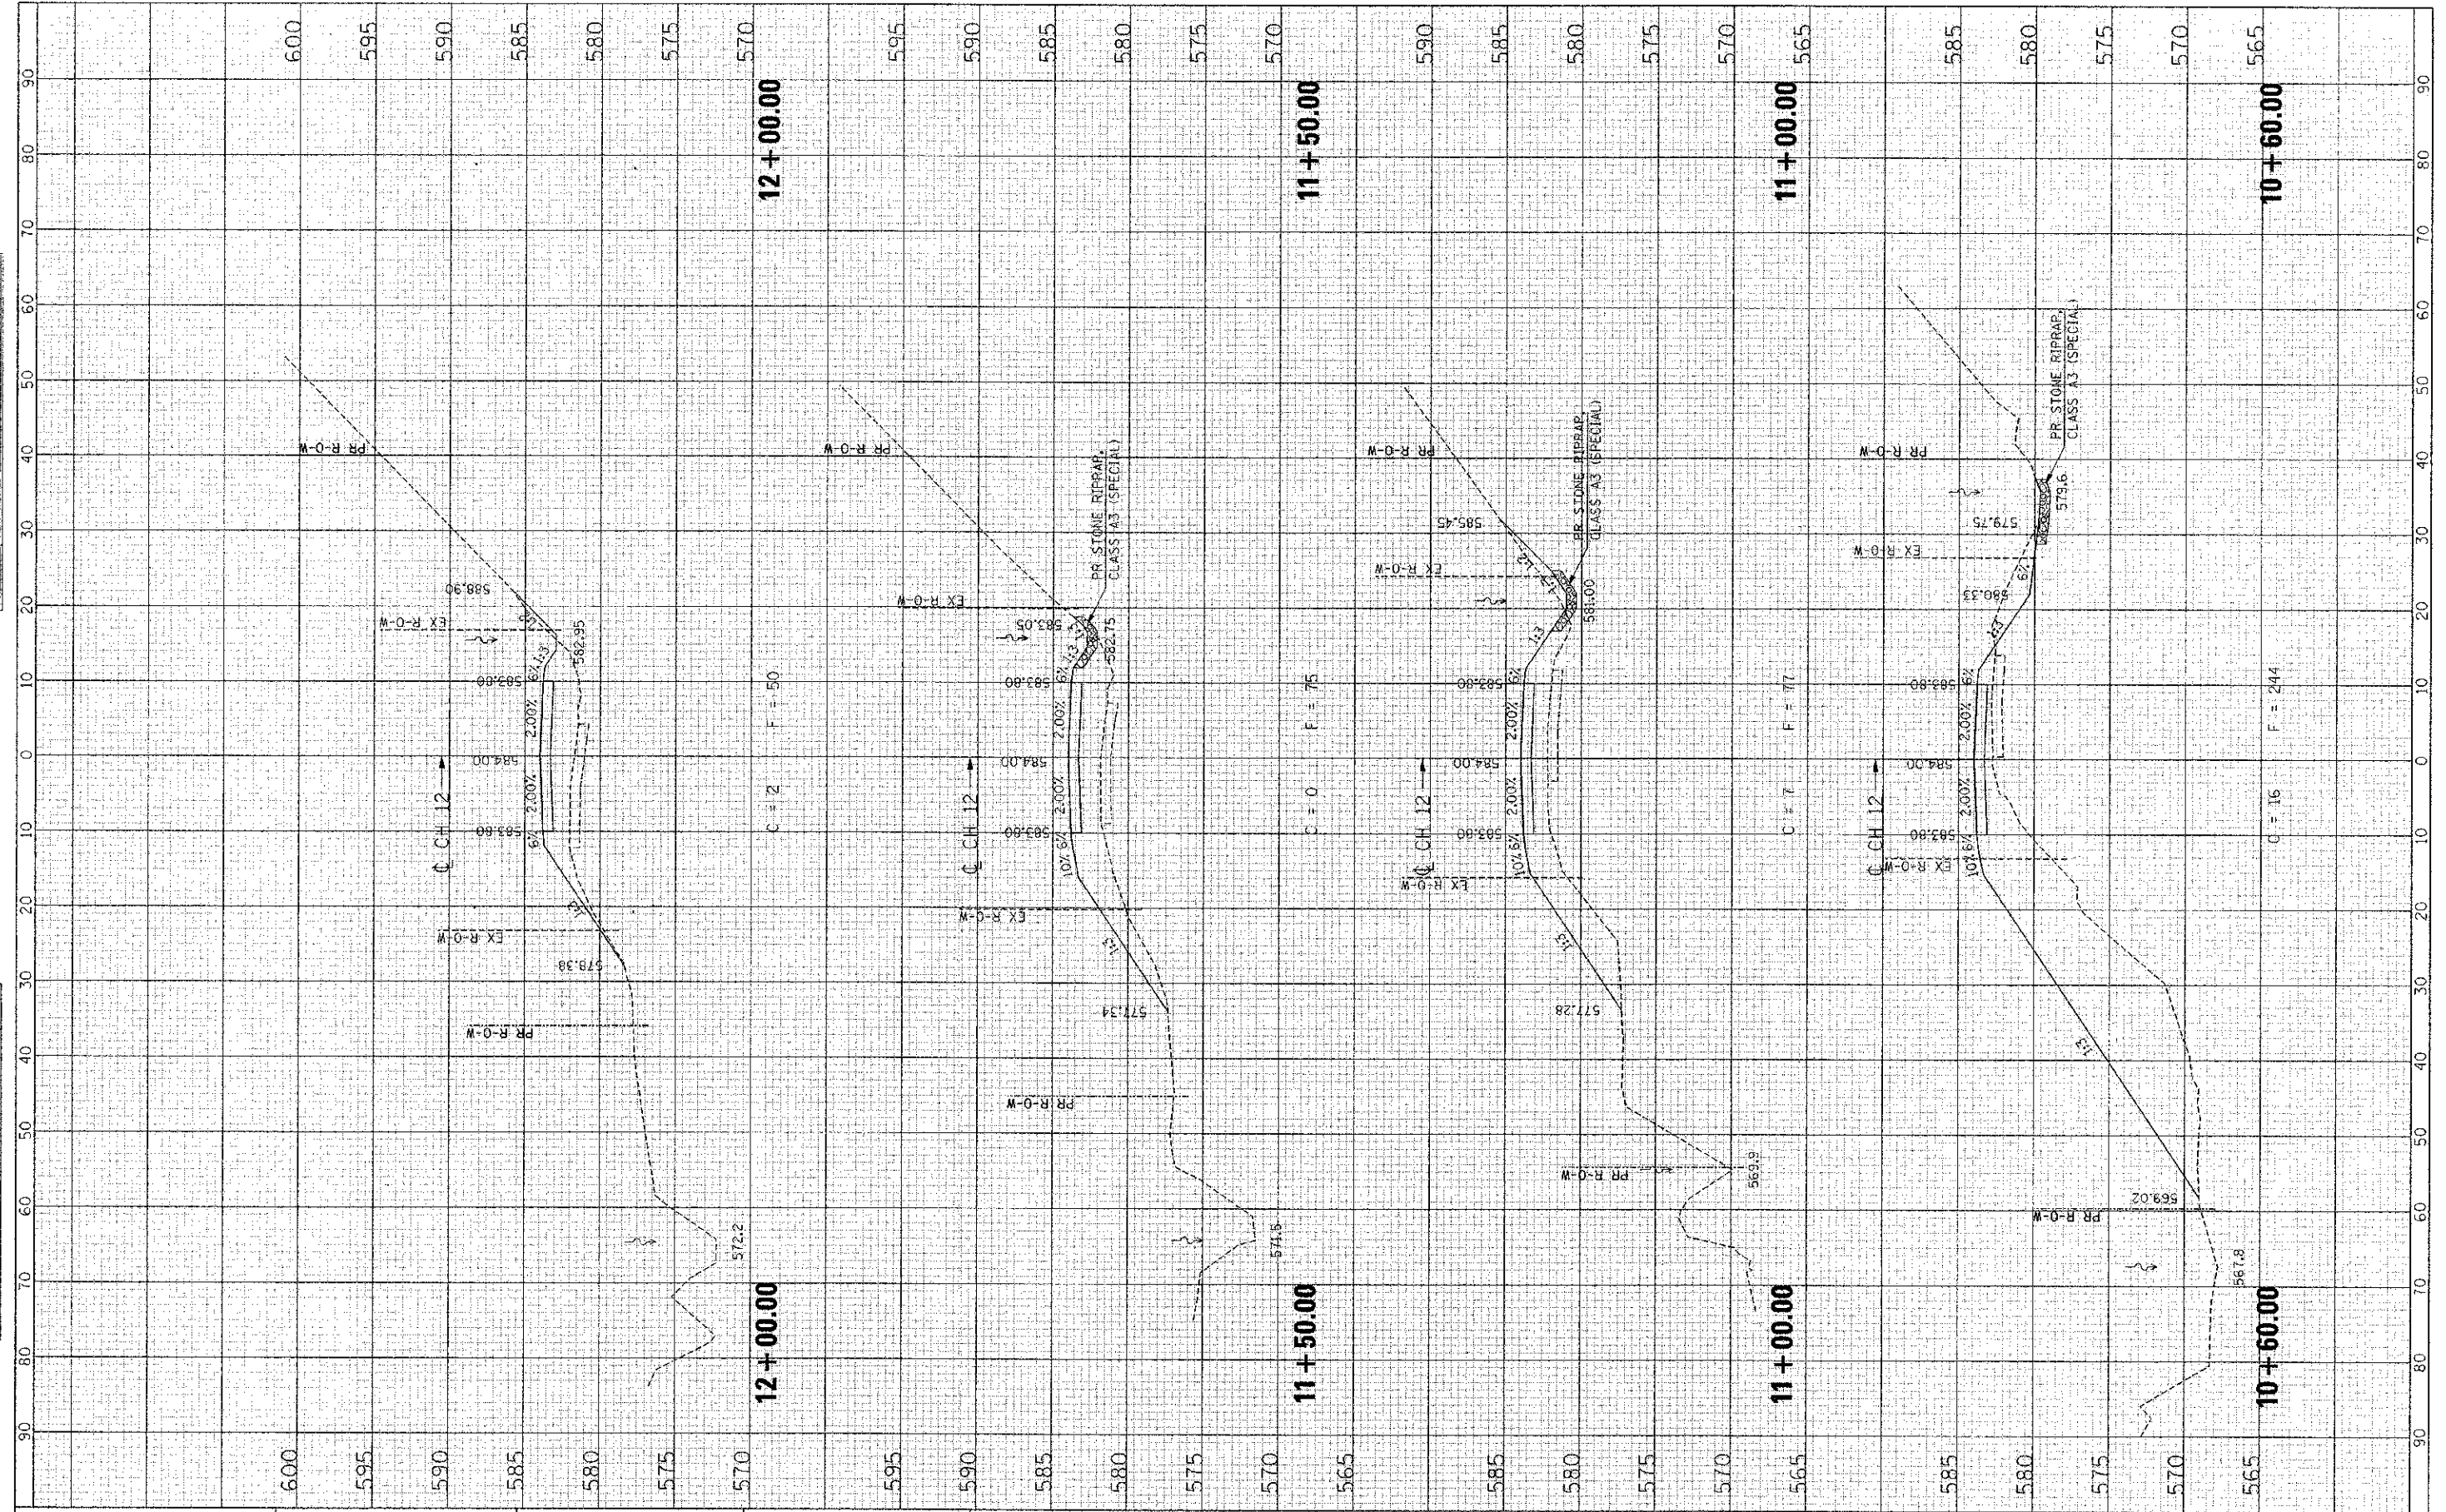

FILE NAME = G:\S85813\CA00 Sheets\8013-X5.Ch12.dgn

USER NAME = RukG	DESIGNED -	REVISED -
PLOT SCALE = 10.0000' / 1"	DRAWN -	REVISED -
PLOT DATE = 1/2/2013	CHECKED -	REVISED -
	DATE -	REVISED -

**STATE OF ILLINOIS
DEPARTMENT OF TRANSPORTATION**

CROSS SECTIONS - CH 12

SCALE: SHEET NO. OF SHEETS STA. 10+60.00 TO STA. 12+00.00

C.H. RTE.	SECTION	COUNTY	TOTAL SHEETS	SHEET NO.
12	09-00000-00-BR	SHELBY	24	10
ILLINOIS FED. AID PROJECT			CONTRACT No. 95700	