


DATE	
BY	
SURVEY	
FINAL	
NO. CHECKED	
AREAS	
TEMPLATE	
NOTE BOOK	
NO.	

NO.	
AREAS	
TEMPLATE	
NOTE BOOK	
NO.	
NO.	

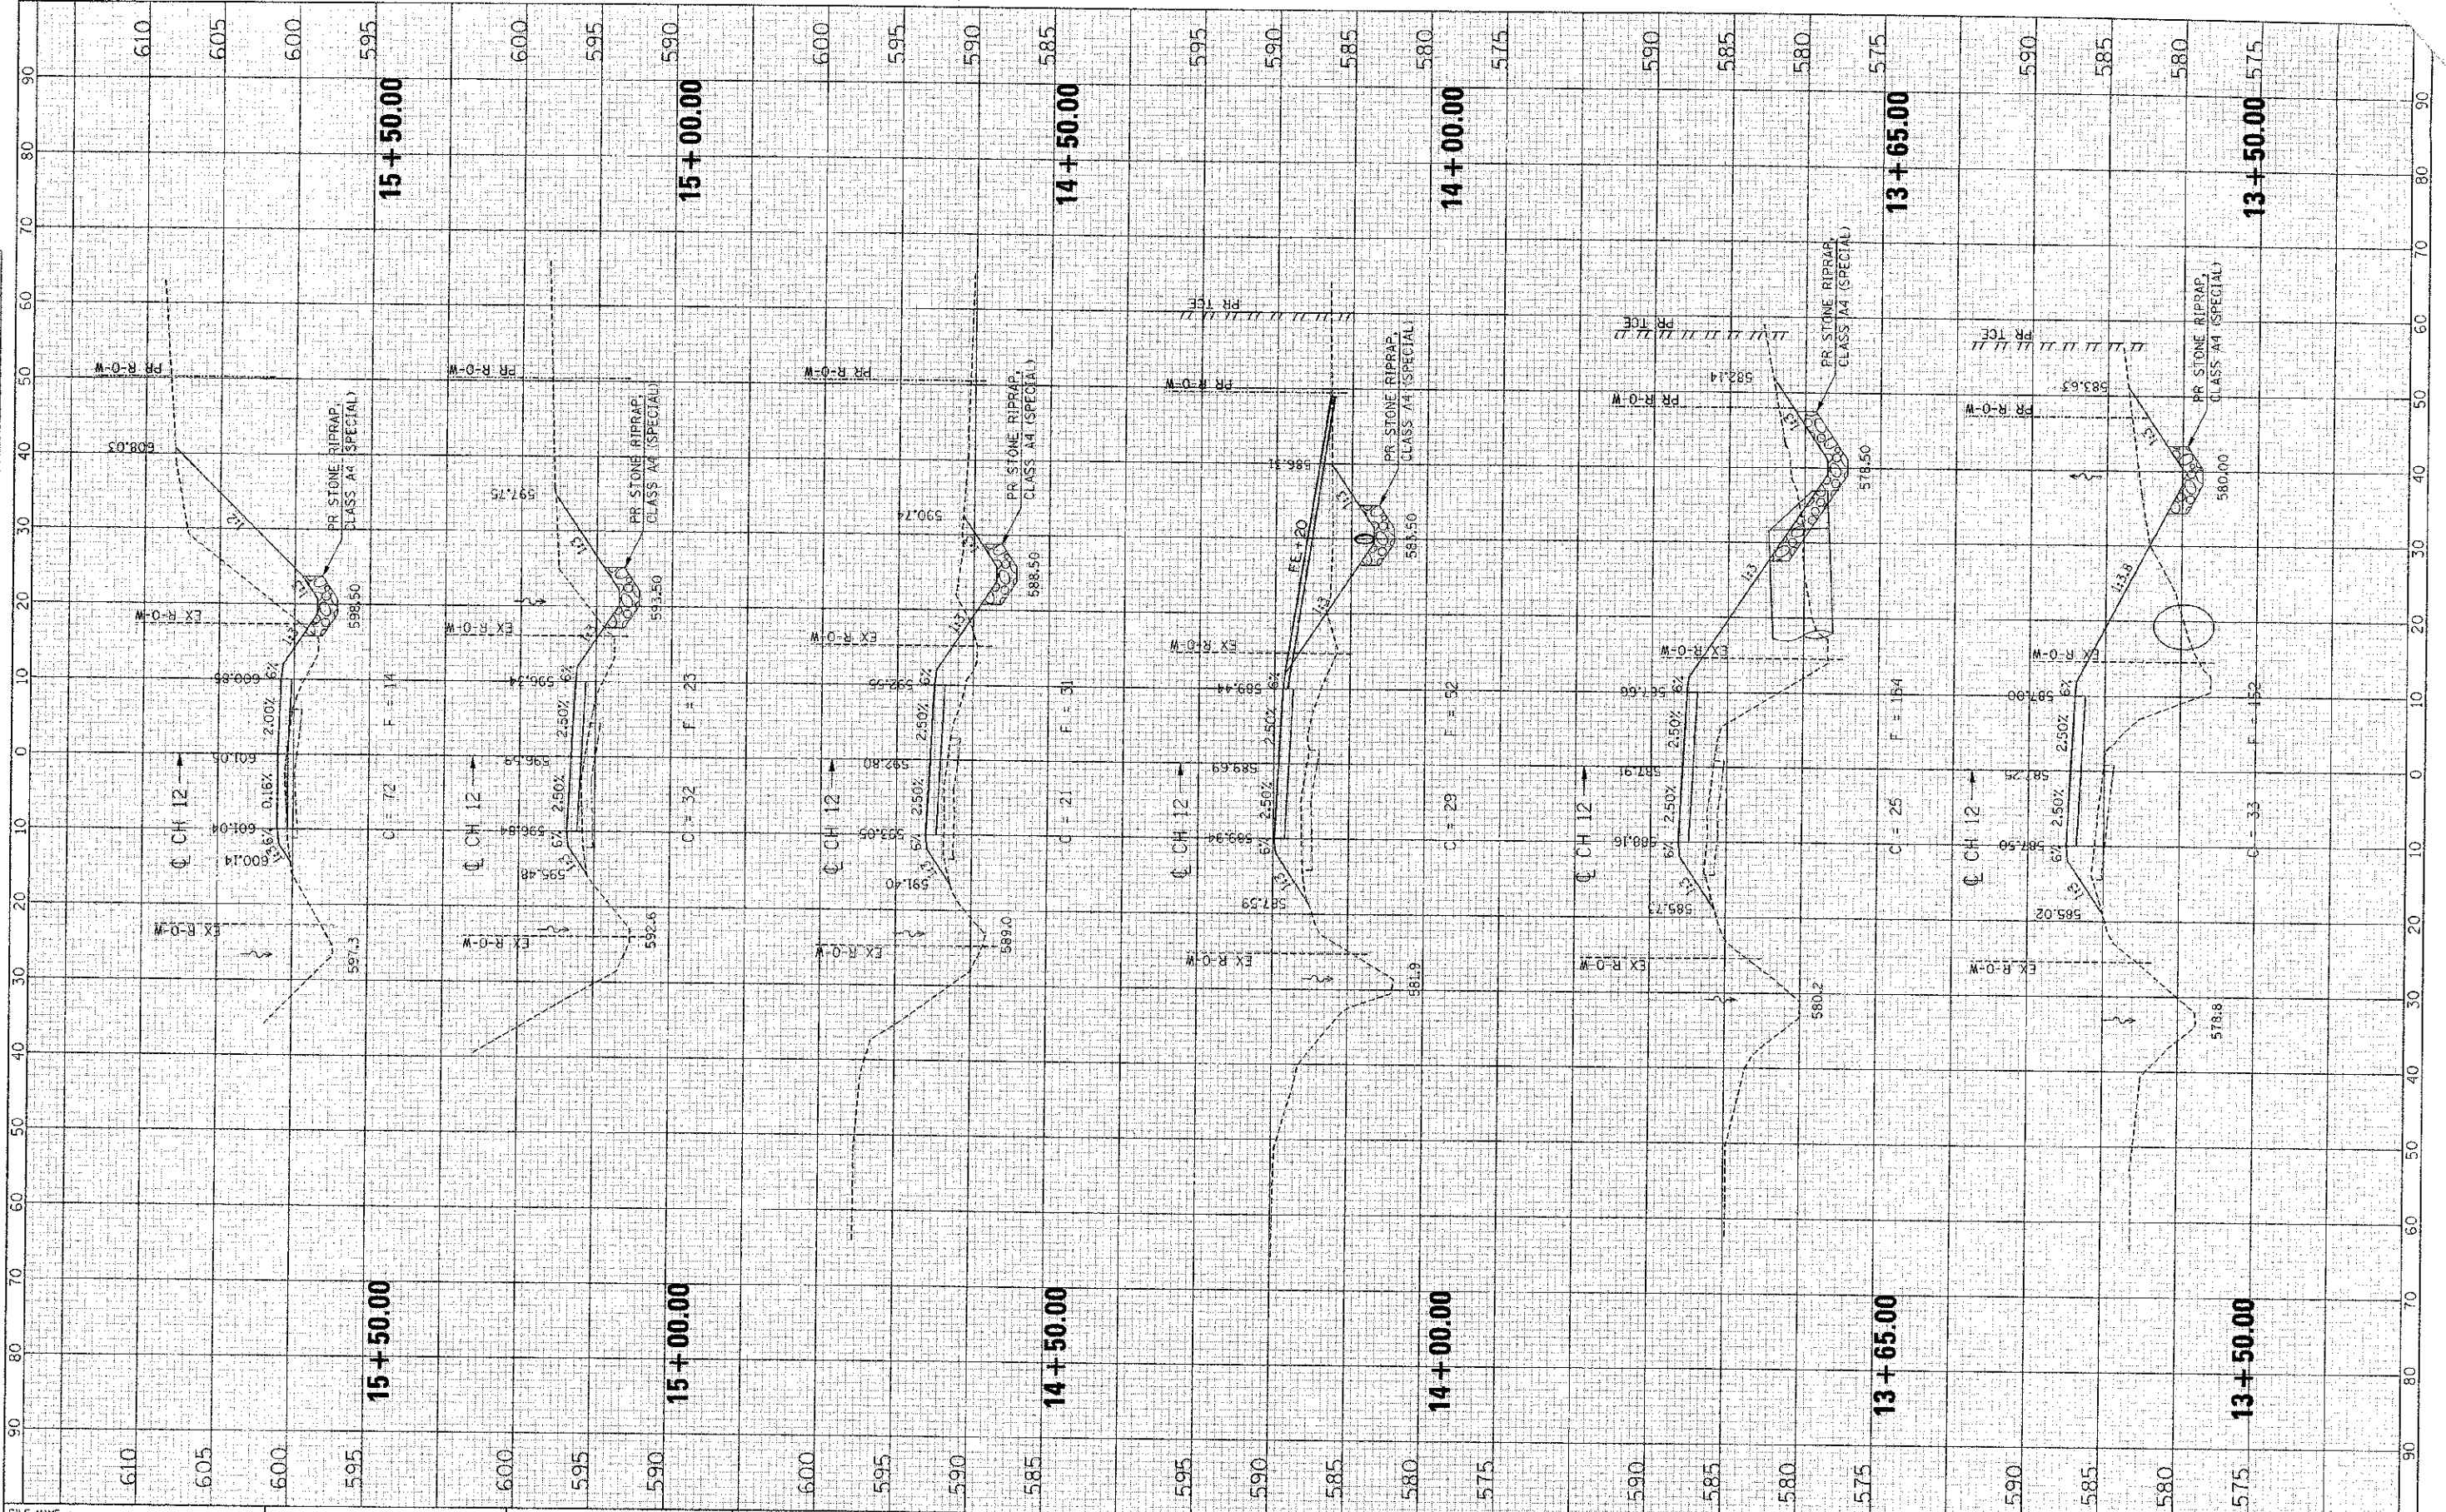

FILE NAME: D:\S99613\CADD\Shosta\9013-XS_CH12.dgn
 USER NAME: NICKU
 PLOT SCALE: 1/8" = 1'-0"
 PLOT DATE: 1/2/2013

DESIGNED	-	REVISED	-
DRAWN	-	REVISED	-
CHECKED	-	REVISED	-
DATE	-	REVISED	-

STATE OF ILLINOIS
 DEPARTMENT OF TRANSPORTATION

CROSS SECTIONS - CH 12
 SCALE: SHEET NO. OF SHEETS STA. 13+50.00 TO STA. 15+50.00

C.H. RTE.	SECTION	COUNTY	TOTAL SHEETS	SHEET NO.
12	09-00000-00-BR	SHELBY	24	12
			CONTRACT No. 95700	
ILLINOIS FED. AID PROJECT				