


STATE OF ILLINOIS
DEPARTMENT OF TRANSPORTATION
PROPOSED HIGHWAY PLANS
SRTS FUNDS

CITY OF MATTOON
ROUTE: FAU 7670 - WESTERN AVENUE
SECTION #: 21-00333-00-SW
PROJECT#: 5A84(832)
COUNTY: COLES COUNTY, ILLINOIS
JOB #: C-97-016-24
CONTRACT #: 95946



LOCATION OF SECTION INDICATED THUS: -

- IDOT HIGHWAY STANDARDS
- 000001-08 STANDARD SYMBOLS, ABBREVIATIONS, & PATTERNS
- 424001-11 PERPENDICULAR CURB RAMPS FOR SIDEWALK
- 606001-08 CONCRETE CURB TYPE B AND COMBINATION CONCRETE CURB AND GUTTER
- 701501-06 URBAN LANE CLOSURE, 2L, 2W, UNDIVIDED
- 701801-06 SIDEWALK, CORNER, OR CROSSWALK CLOSURE
- 701901-09 TRAFFIC CONTROL DEVICES

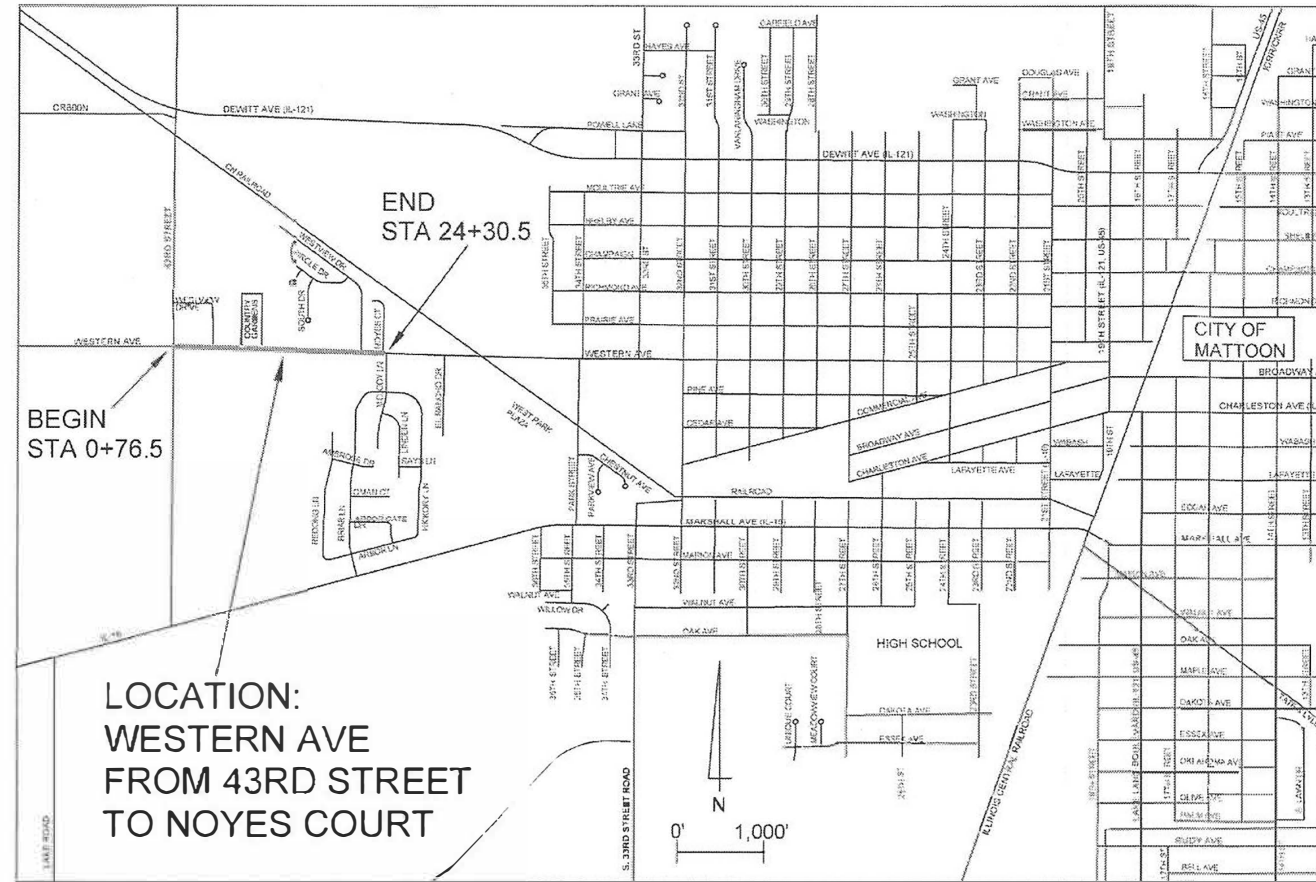

LOCATION:
WESTERN AVE
FROM 43RD STREET
TO NOYES COURT

PROJECT LENGTH = 2,354 FEET = 0.45 MILES
ADT = 1,800
SPEED LIMIT = 30 MPH

- INDEX OF SHEETS
1. COVER SHEET
 2. SUMMARY OF QUANTITIES
 3. TYPICAL CROSS-SECTIONS
 4. SCHEDULE OF QUANTITIES
 - 5 - 13. PLAN SHEETS
 - 14 - 18. RAMP ELEVATION DETAILS

CONTACT J.U.L.I.E. FOR UNDERGROUND UTILITY INFORMATION 1-800-892-0123.



APPROVED *Dean Barber* 03/09/24 2023
MAYOR, CITY OF MATTOON

PASSED *01/09/24*
Paul J. Miller
DISTRICT SEVEN ENGINEER
OF LOCAL ROADS & STREETS

RELEASED FOR
REVISIONS BY
DATE


01/09/24
Jeff M...
REGION FOUR ENGINEER
STATE OF ILLINOIS
DEPARTMENT OF TRANSPORTATION

SUMMARY OF QUANTITIES			
ITEM #	PAY ITEM	UNITS	QUANTITY
20200100	EARTH EXCAVATION	CUBIC YARD	109
25000100	SEEDING, CLASS 1	ACRE	0.4
25000400	NITROGEN FERTILIZER NUTRIENT	POUND	36
25000500	PHOSPHORUS FERTILIZER NUTRIENT	POUND	36
25000600	POTASSIUM FERTILIZER NUTRIENT	POUND	36
25100115	MULCH, METHOD 2	ACRE	0.4
31101200	SUB-BASE GRANULAR MATERIAL, TYPE B, 4"	SQUARE YARD	180
42300300	PORTLAND CEMENT CONCRETE DRIVEWAY PAVEMENT, 7 INCH	SQUARE YARD	36
42400200	PORTLAND CEMENT CONCRETE SIDEWALK 5 INCH	SQUARE FOOT	8,576
42400400	PORTLAND CEMENT CONCRETE SIDEWALK 7 INCH	SQUARE FOOT	955
42400800	DETECTABLE WARNINGS	SQUARE FOOT	140
44000100	PAVEMENT REMOVAL	SQUARE YARD	214
44000500	COMBINATION CURB AND GUTTER REMOVAL	FOOT	172
44000600	SIDEWALK REMOVAL	SQUARE FOOT	3,402
60603800	COMBINATION CONCRETE CURB AND GUTTER, TYPE B-6.12	FOOT	88
60605000	COMBINATION CONCRETE CURB AND GUTTER, TYPE B-6.24	FOOT	78
67100100	MOBILIZATION	LUMP SUM	1
70102620	TRAFFIC CONTROL AND PROTECTION, STANDARD 701501	LUMP SUM	1

SUMMARY OF QUANTITIES			
ITEM #	PAY ITEM	UNITS	QUANTITY
70102640	TRAFFIC CONTROL AND PROTECTION, STANDARD 701801	LUMP SUM	1
X4020900	AGGREGATE SURFACE COURSE, TYPE B SPECIAL	SQUARE YARD	163
Z0051500	REMOVING AND RESETTING STREET SIGNS	EACH	5


TYPICAL CROSS-SECTION

43RD STREET (0+76.5) TO COUNTRY GARDENS WEST (7+81)
 WESTVIEW DRIVE (21+52) TO NOYES COURT (28.5)
 NO EXISTING SIDEWALK ON NORTH SIDE OF WESTERN AVE

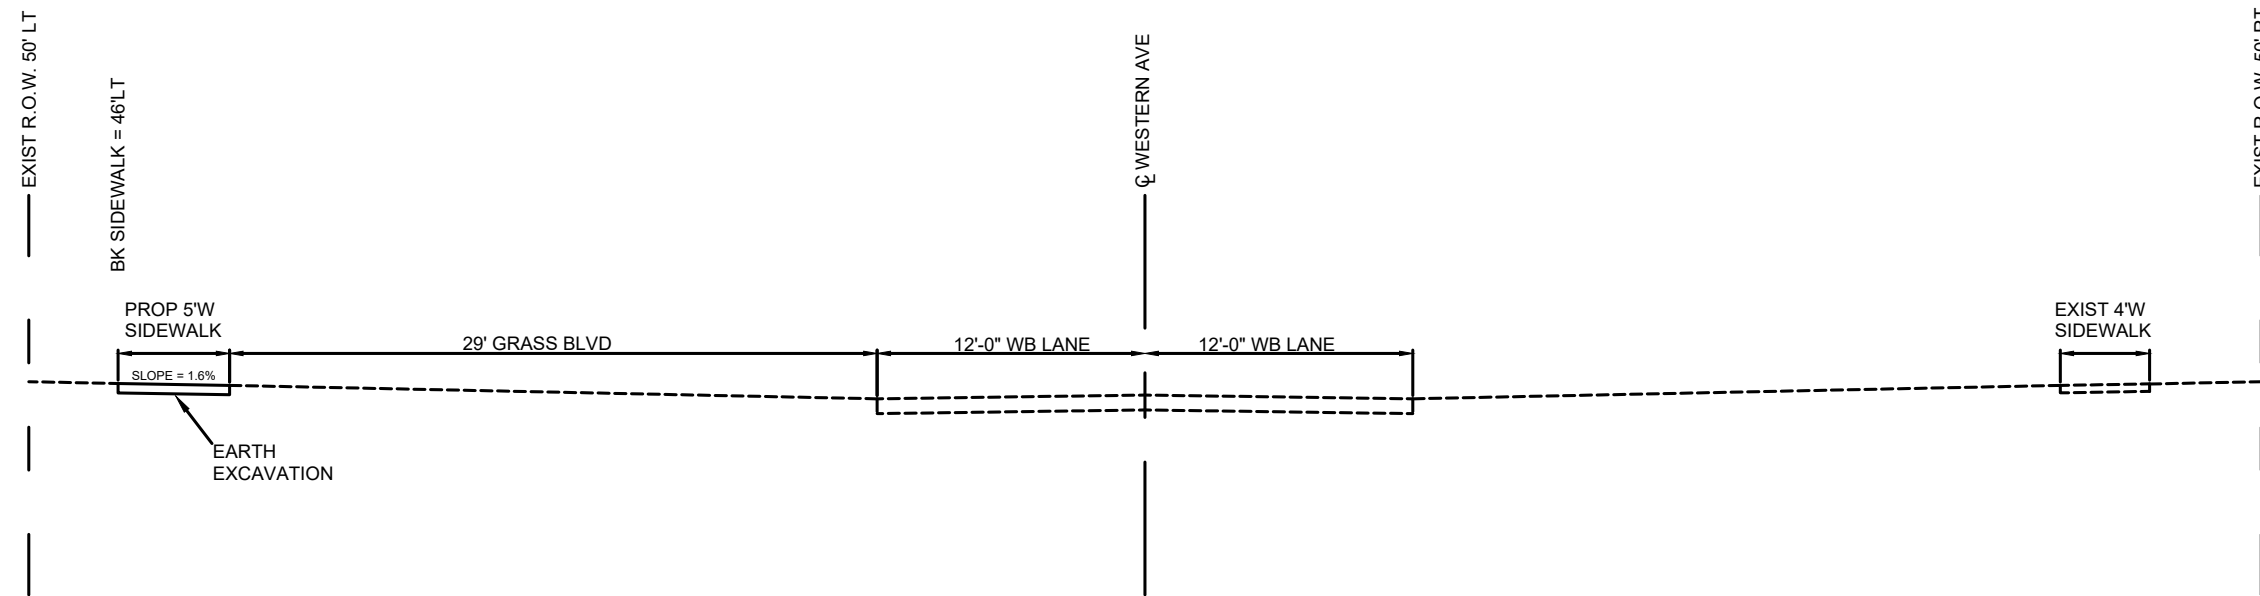

TYPICAL CROSS-SECTION

COUNTRY GARDENS WEST (7+81) TO WESTVIEW DRIVE (21+52)
 EXISTING 4' SIDEWALK ON NORTH SIDE OF WESTERN AVE

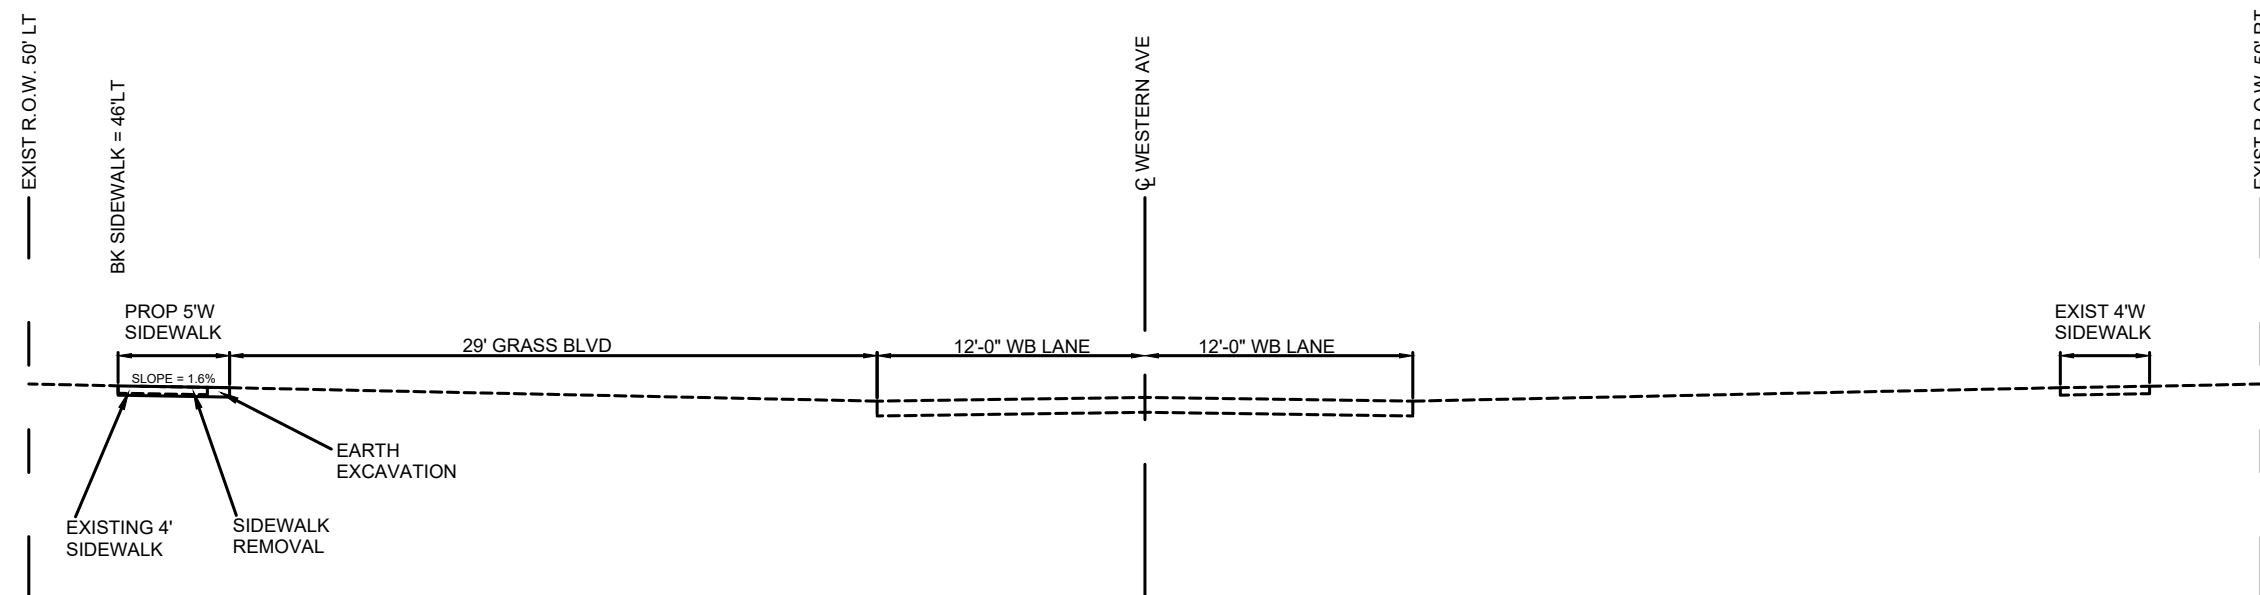

RIDDLE ELEMENTARY SIDEWALK SECTION #21-00333-00-SW COLES COUNTY CONTRACT # 95946	TYPICAL CROSS-SECTIONS	TOTAL SHEETS	SHEET #
		18	3

SCHEDULE OF QUANTITIES

REMOVAL ITEMS & AGGREGATE SUB-BASE							
FROM STA	TO STA	DESCRIPTION	EARTH EXCAVATION	PAVEMENT REMOVAL	CURB & GUTTER REMOVAL	SIDEWALK REMOVAL	SUB-BASE GRANULAR MAT'L, TY B, 4"
SHEET 5							
LT STA 0+76.5	LT STA 2+41	SIDEWALK	12.9 CUYD				
LT STA 2+41	LT STA 2+58	DRIVEWAY - 3 WESTERN AVE HTS		20 SQYD			9 SQYD
LT STA 2+58	LT STA 3+00	SIDEWALK	3.2 CUYD				
SHEET 6							
LT STA 3+00	LT STA 4+50	SIDEWALK & RAMP	11.6 CUYD	36 SQYD		28 SQFT	6 SQYD
LT STA 4+50		Ø WESTERN AVE HEIGHTS					
LT STA 4+50	LT STA 6+00	RAMP & SIDEWALK	11.2 CUYD	29 SQYD			6 SQYD
SHEET 7							
LT STA 6+00	LT STA 6+17	RAMP & SIDEWALK	1.3 CUYD				
LT STA 6+17	LT STA 6+44.5	DRIVEWAY - 4104 WESTERN	5.4 CUYD				15 SQYD
LT STA 6+44.5	LT STA 7+28	SIDEWALK	6.7 CUYD				
STA 7+28		PROP X-ING RIDDLE ELEMENTARY	5.0 CUYD			100 SQFT	12 SQYD
LT STA 7+28	LT STA 7+81	SIDEWALK & RAMP	3.4 CUYD	1 SQYD			6 SQYD
STA 7+81		Ø COUNTRY GARDENS WEST					
LT STA 7+81	LT STA 8+38	RAMP & SIDEWALK	2.4 CUYD	3 SQYD		124 SQFT	6 SQYD
STA 8+38		EXIST X-ING RIDDLE ELEMENTARY				290 SQFT	
SHEET 8							
LT STA 8+97	LT STA 10+13	SIDEWALK & RAMP	4.0 CUYD	1 SQYD		432 SQFT	6 SQYD
STA 10+13		Ø COUNTRY GARDENS EAST					
LT STA 10+13	LT STA 11+54.5	RAMP & SIDEWALK	4.1 CUYD	10 SQYD		476 SQFT	6 SQYD
LT STA 11+54.5	LT STA 11+65	DRIVEWAY - 3920 EAST	1.6 CUYD			42 SQFT	6 SQYD
LT STA 11+65	LT STA 11+83	SIDEWALK	0.2 CUYD			72 SQFT	
SHEET 9							
LT STA 13+48.5	LT STA 13+74	SIDEWALK				102 SQFT	
LT STA 14+65	LT STA 14+95	DRIVEWAY - 3908 WESTERN		12 SQYD		79 SQFT	4 SQYD
SHEET 10							
LT STA 15+78	LT STA 16+56	SIDEWALK	1.1 CUYD			312 SQFT	
LT STA 16+56	LT STA 16+81	DRIVEWAY - 3900 WESTERN		33 SQYD			33 SQYD
LT STA 16+81	LT STA 17+86	SIDEWALK	1.6 CUYD			420 SQFT	
SHEET 11							
STA 18+00	STA 20+00		0 CUYD	0 SQYD	0 FEET	0 SQFT	0 SQYD
SHEET 12							
LT STA 20+22	LT STA 20+81.5	SIDEWALK	0.9 CUYD			241 SQFT	
LT STA 20+81.5	LT STA 20+95	DRIVEWAY - 101 WESTVIEW		16 SQYD			16 SQYD
LT STA 20+95	LT STA 21+52.5	SIDEWALK, RAMP, CURB & GUTTER	2.4 CUYD	10 SQYD	44 FEET	331 SQFT	7 SQYD
STA 21+52.5		Ø WESTVIEW DRIVE					
LT STA 21+52.5	LT STA 22+50	SIDEWALK, RAMP, CURB & GUTTER	9.3 CUYD	10 SQYD	44 FEET	63 SQFT	7 SQYD
SHEET 13							
LT STA 22+50	LT STA 23+67	SIDEWALK	9.5 CUYD				
STA 23+67		PROP X-ING LANE ACRES	3.4 CUYD	8 SQYD	6 FEET	88 SQFT	14 SQYD
LT STA 23+67	LT STA 24+02.5	SIDEWALK, RAMP, CURB & GUTTER	5.4 CUYD	12 SQYD	44 FEET	102 SQFT	12 SQYD
STA 24+02.5		Ø NOYES COURT					
LT STA 24+02.5	LT STA 24+28	RAMPS, CURB & GUTTER	2.4 CUYD	13 SQYD	34 FEET	100 SQFT	9 SQYD
TOTALS			109 CUYD	214 SQYD	172 FEET	3,402 SQFT	180 SQYD
SEE PLAN SHEETS FOR THE LOCATIONS OF THE REMAINING PAY ITEMS							

RIDDLE ELEMENTARY SIDEWALK



0+00 1+00 2+00 3+00
WESTERN AVE

QUANTITIES - SHEET 5 - STA 0+00 TO STA 3+00
 EARTH EXCAVATION = 16.1 CUYD
 SEEDING = 0.05 ACRES
 SUB-BASE GRANULAR MATERIAL, TYPE B, 4" = 9 SQYD
 PCC DRIVEWAY PAVEMENT, 7" = 0 SQYD
 PCC SIDEWALK, 5" = 1,036 SQFT
 PCC SIDEWALK, 7" = 81 SQFT
 DETECTABLE WARNINGS = 0 SQFT
 PAVEMENT REMOVAL = 20 SQYD
 COMBINATION CURB & GUTTER REMOVAL = 0 FEET
 SIDEWALK REMOVAL = 0 SQFT
 COMBINATION CONCRETE CURB & GUTTER, TYPE B-6.12 = 0 FEET
 COMBINATION CONCRETE CURB & GUTTER, TYPE B-6.24 = 0 FEET
 AGGREGATE SURFACE COURSE, TYPE B SPECIAL = 11 SQYD
 REMOVING & RESETTING STREET SIGNS = 0 EACH

EXIST R.O.W. 50'RT



RIDDLE ELEMENTARY SCHOOL
4201 WESTERN AVE

RIDDLE ELEMENTARY SIDEWALK
SECTION #21-00333-00-SW
COLES COUNTY
CONTRACT # 95946

PLAN VIEW
STA 0+00 TO STA 3+00

TOTAL SHEETS	SHEET #
18	5

RIDDLE ELEMENTARY SIDEWALK

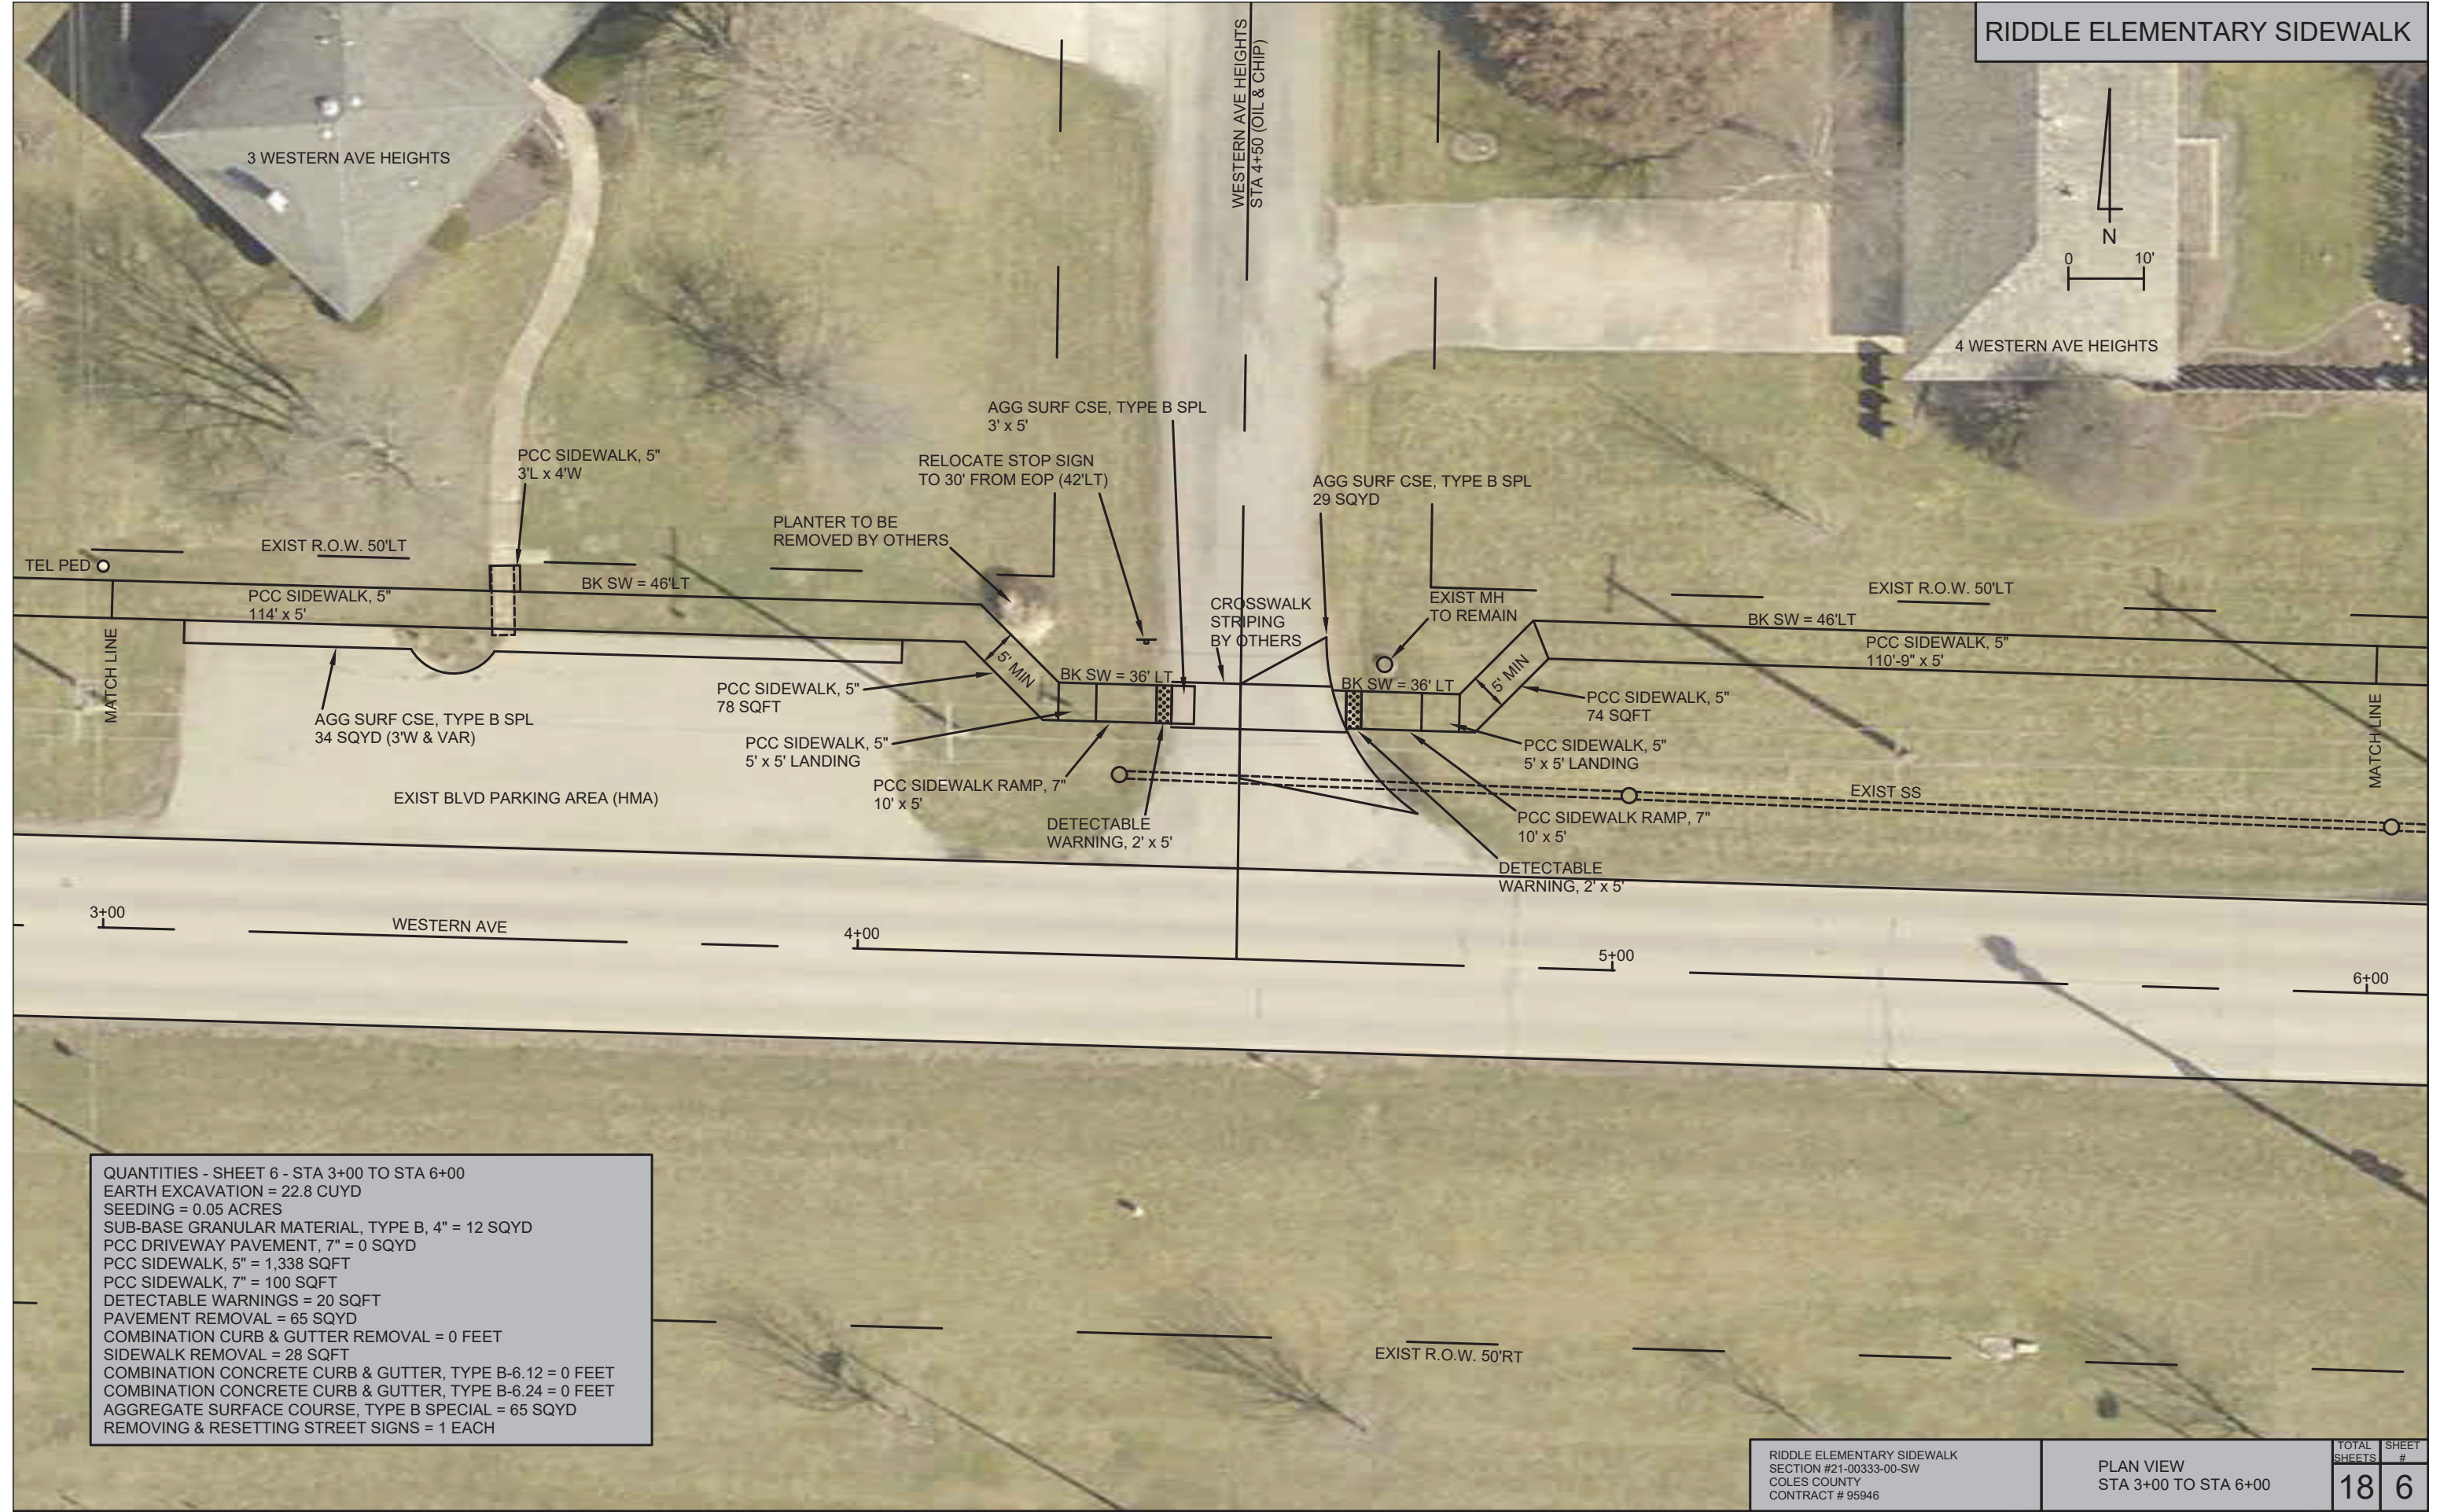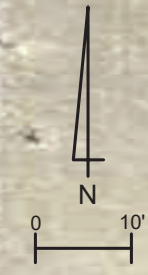


QUANTITIES - SHEET 6 - STA 3+00 TO STA 6+00

- EARTH EXCAVATION = 22.8 CUYD
- SEEDING = 0.05 ACRES
- SUB-BASE GRANULAR MATERIAL, TYPE B, 4" = 12 SQYD
- PCC DRIVEWAY PAVEMENT, 7" = 0 SQYD
- PCC SIDEWALK, 5" = 1,338 SQFT
- PCC SIDEWALK, 7" = 100 SQFT
- DETECTABLE WARNINGS = 20 SQFT
- PAVEMENT REMOVAL = 65 SQYD
- COMBINATION CURB & GUTTER REMOVAL = 0 FEET
- SIDEWALK REMOVAL = 28 SQFT
- COMBINATION CONCRETE CURB & GUTTER, TYPE B-6.12 = 0 FEET
- COMBINATION CONCRETE CURB & GUTTER, TYPE B-6.24 = 0 FEET
- AGGREGATE SURFACE COURSE, TYPE B SPECIAL = 65 SQYD
- REMOVING & RESETTING STREET SIGNS = 1 EACH

4104
WESTERN

RIDDLE ELEMENTARY SIDEWALK

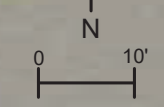


STA 6+30.75 PE (AGG)

1 COUNTRY GARDENS

COUNTRY GARDENS WEST
STA 7+81 (OIL & CHIP)

17 COUNTRY GARDENS

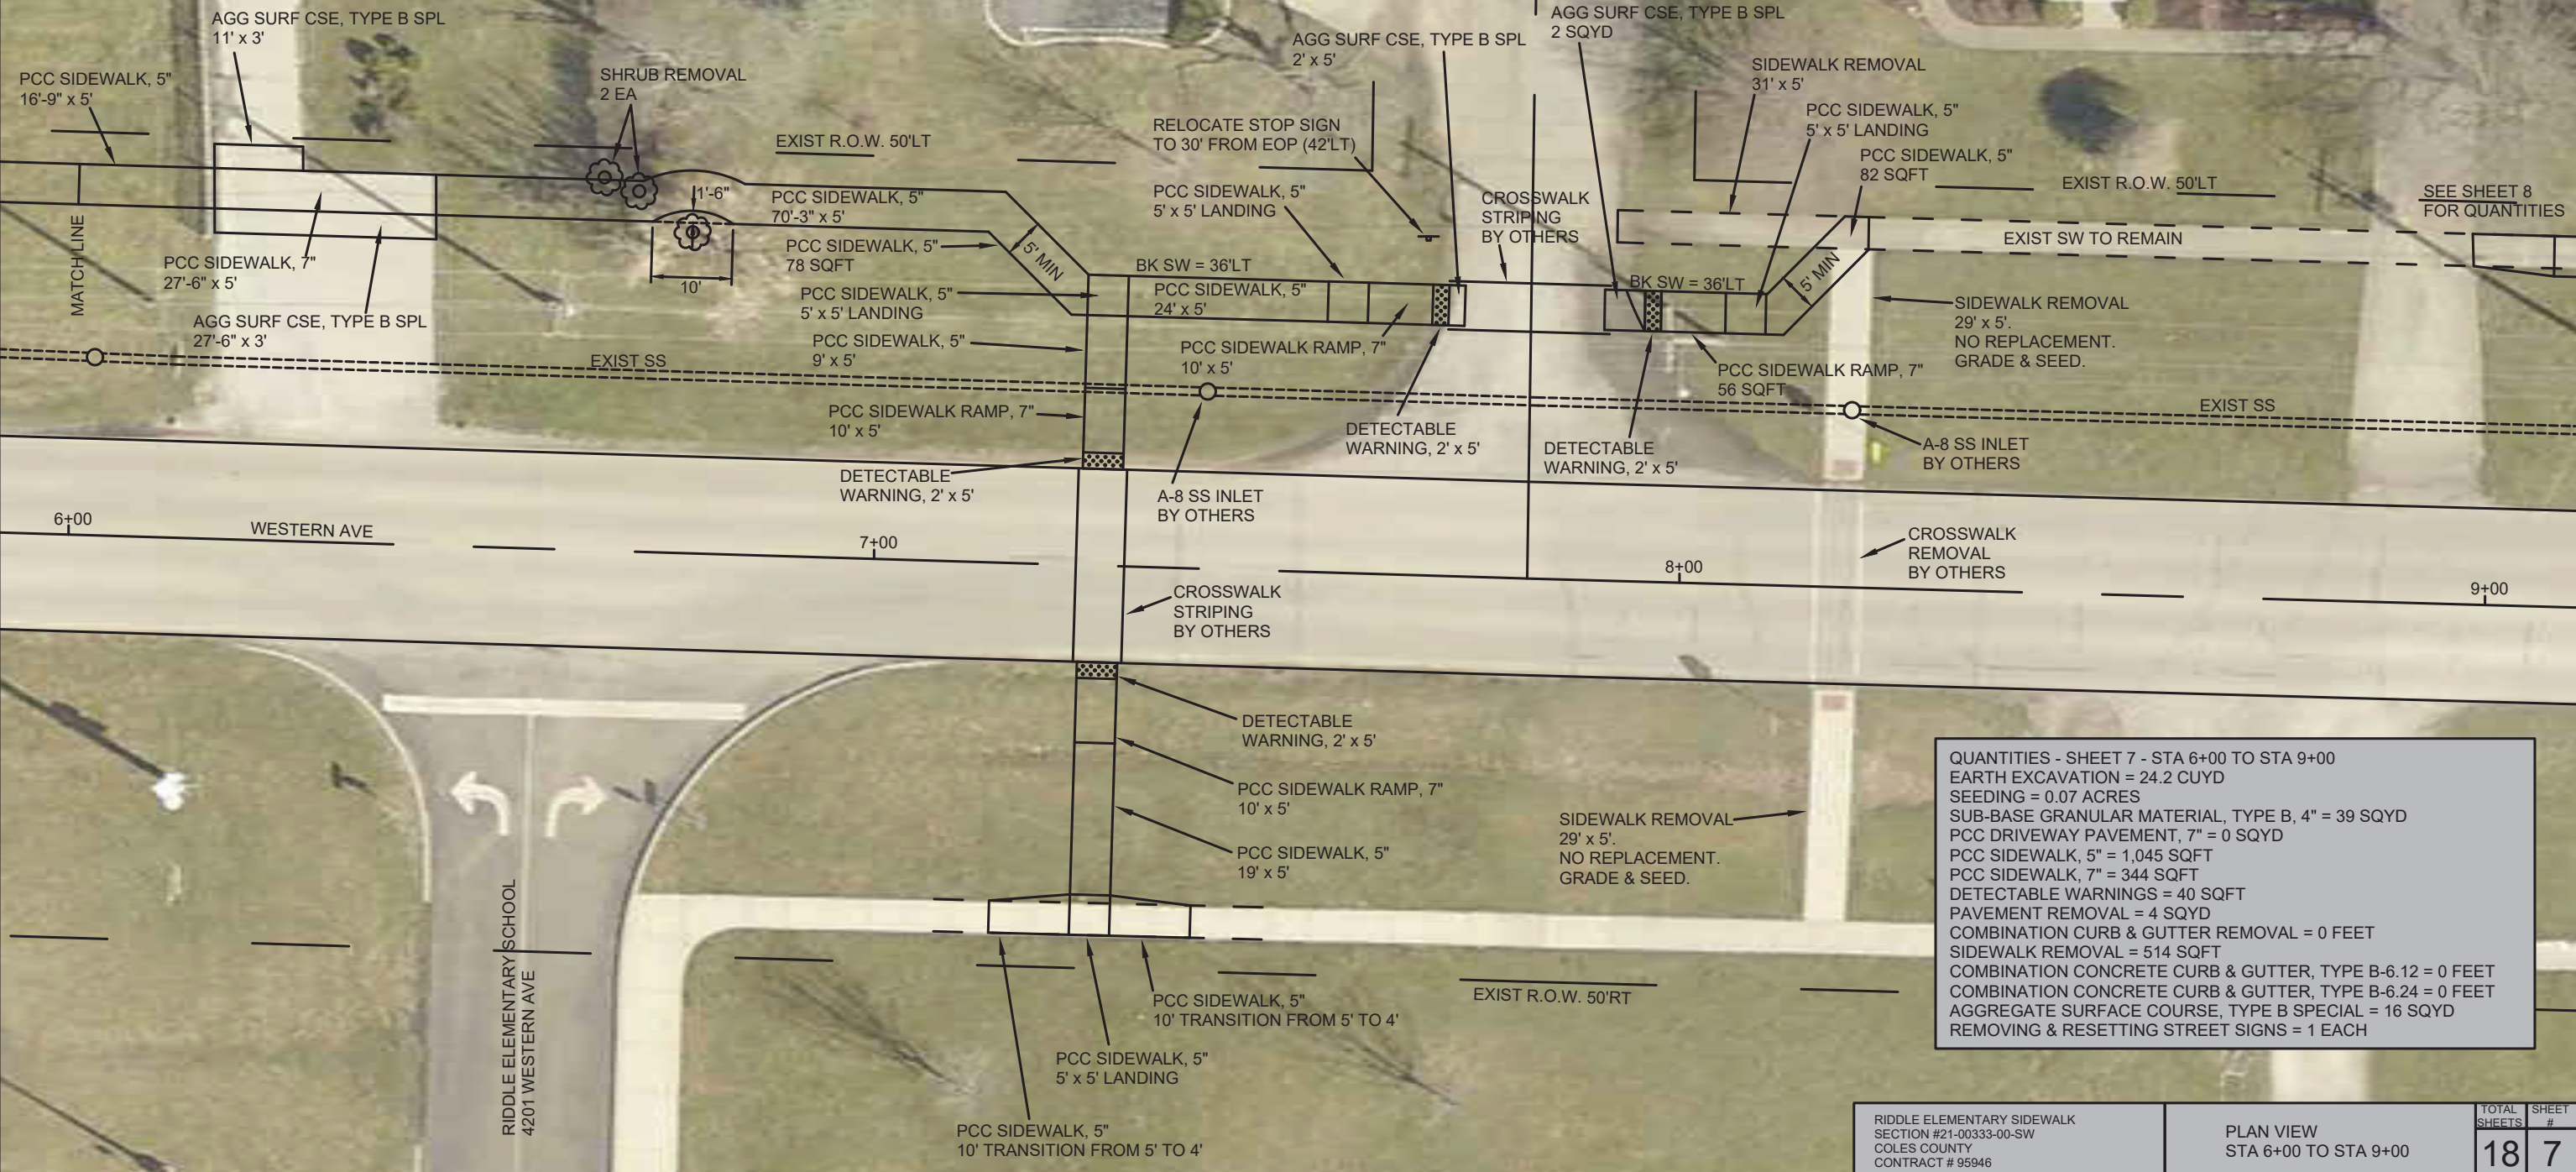

SEE SHEET 8
FOR QUANTITIES

QUANTITIES - SHEET 7 - STA 6+00 TO STA 9+00
 EARTH EXCAVATION = 24.2 CU YD
 SEEDING = 0.07 ACRES
 SUB-BASE GRANULAR MATERIAL, TYPE B, 4" = 39 SQ YD
 PCC DRIVEWAY PAVEMENT, 7" = 0 SQ YD
 PCC SIDEWALK, 5" = 1,045 SQ FT
 PCC SIDEWALK, 7" = 344 SQ FT
 DETECTABLE WARNINGS = 40 SQ FT
 PAVEMENT REMOVAL = 4 SQ YD
 COMBINATION CURB & GUTTER REMOVAL = 0 FEET
 SIDEWALK REMOVAL = 514 SQ FT
 COMBINATION CONCRETE CURB & GUTTER, TYPE B-6.12 = 0 FEET
 COMBINATION CONCRETE CURB & GUTTER, TYPE B-6.24 = 0 FEET
 AGGREGATE SURFACE COURSE, TYPE B SPECIAL = 16 SQ YD
 REMOVING & RESETTING STREET SIGNS = 1 EACH

RIDDLE ELEMENTARY SIDEWALK
 SECTION #21-00333-00-SW
 COLES COUNTY
 CONTRACT # 95946

PLAN VIEW
 STA 6+00 TO STA 9+00

TOTAL SHEETS	SHEET #
18	7

4000 WESTERN



3920 WESTERN

RIDDLE ELEMENTARY SIDEWALK

COUNTRY GARDENS EAST
STA 10+13 (OIL & CHIP)

STA 10+32.5 PE (AGG)

STA 11+59.75 PE (AGG)

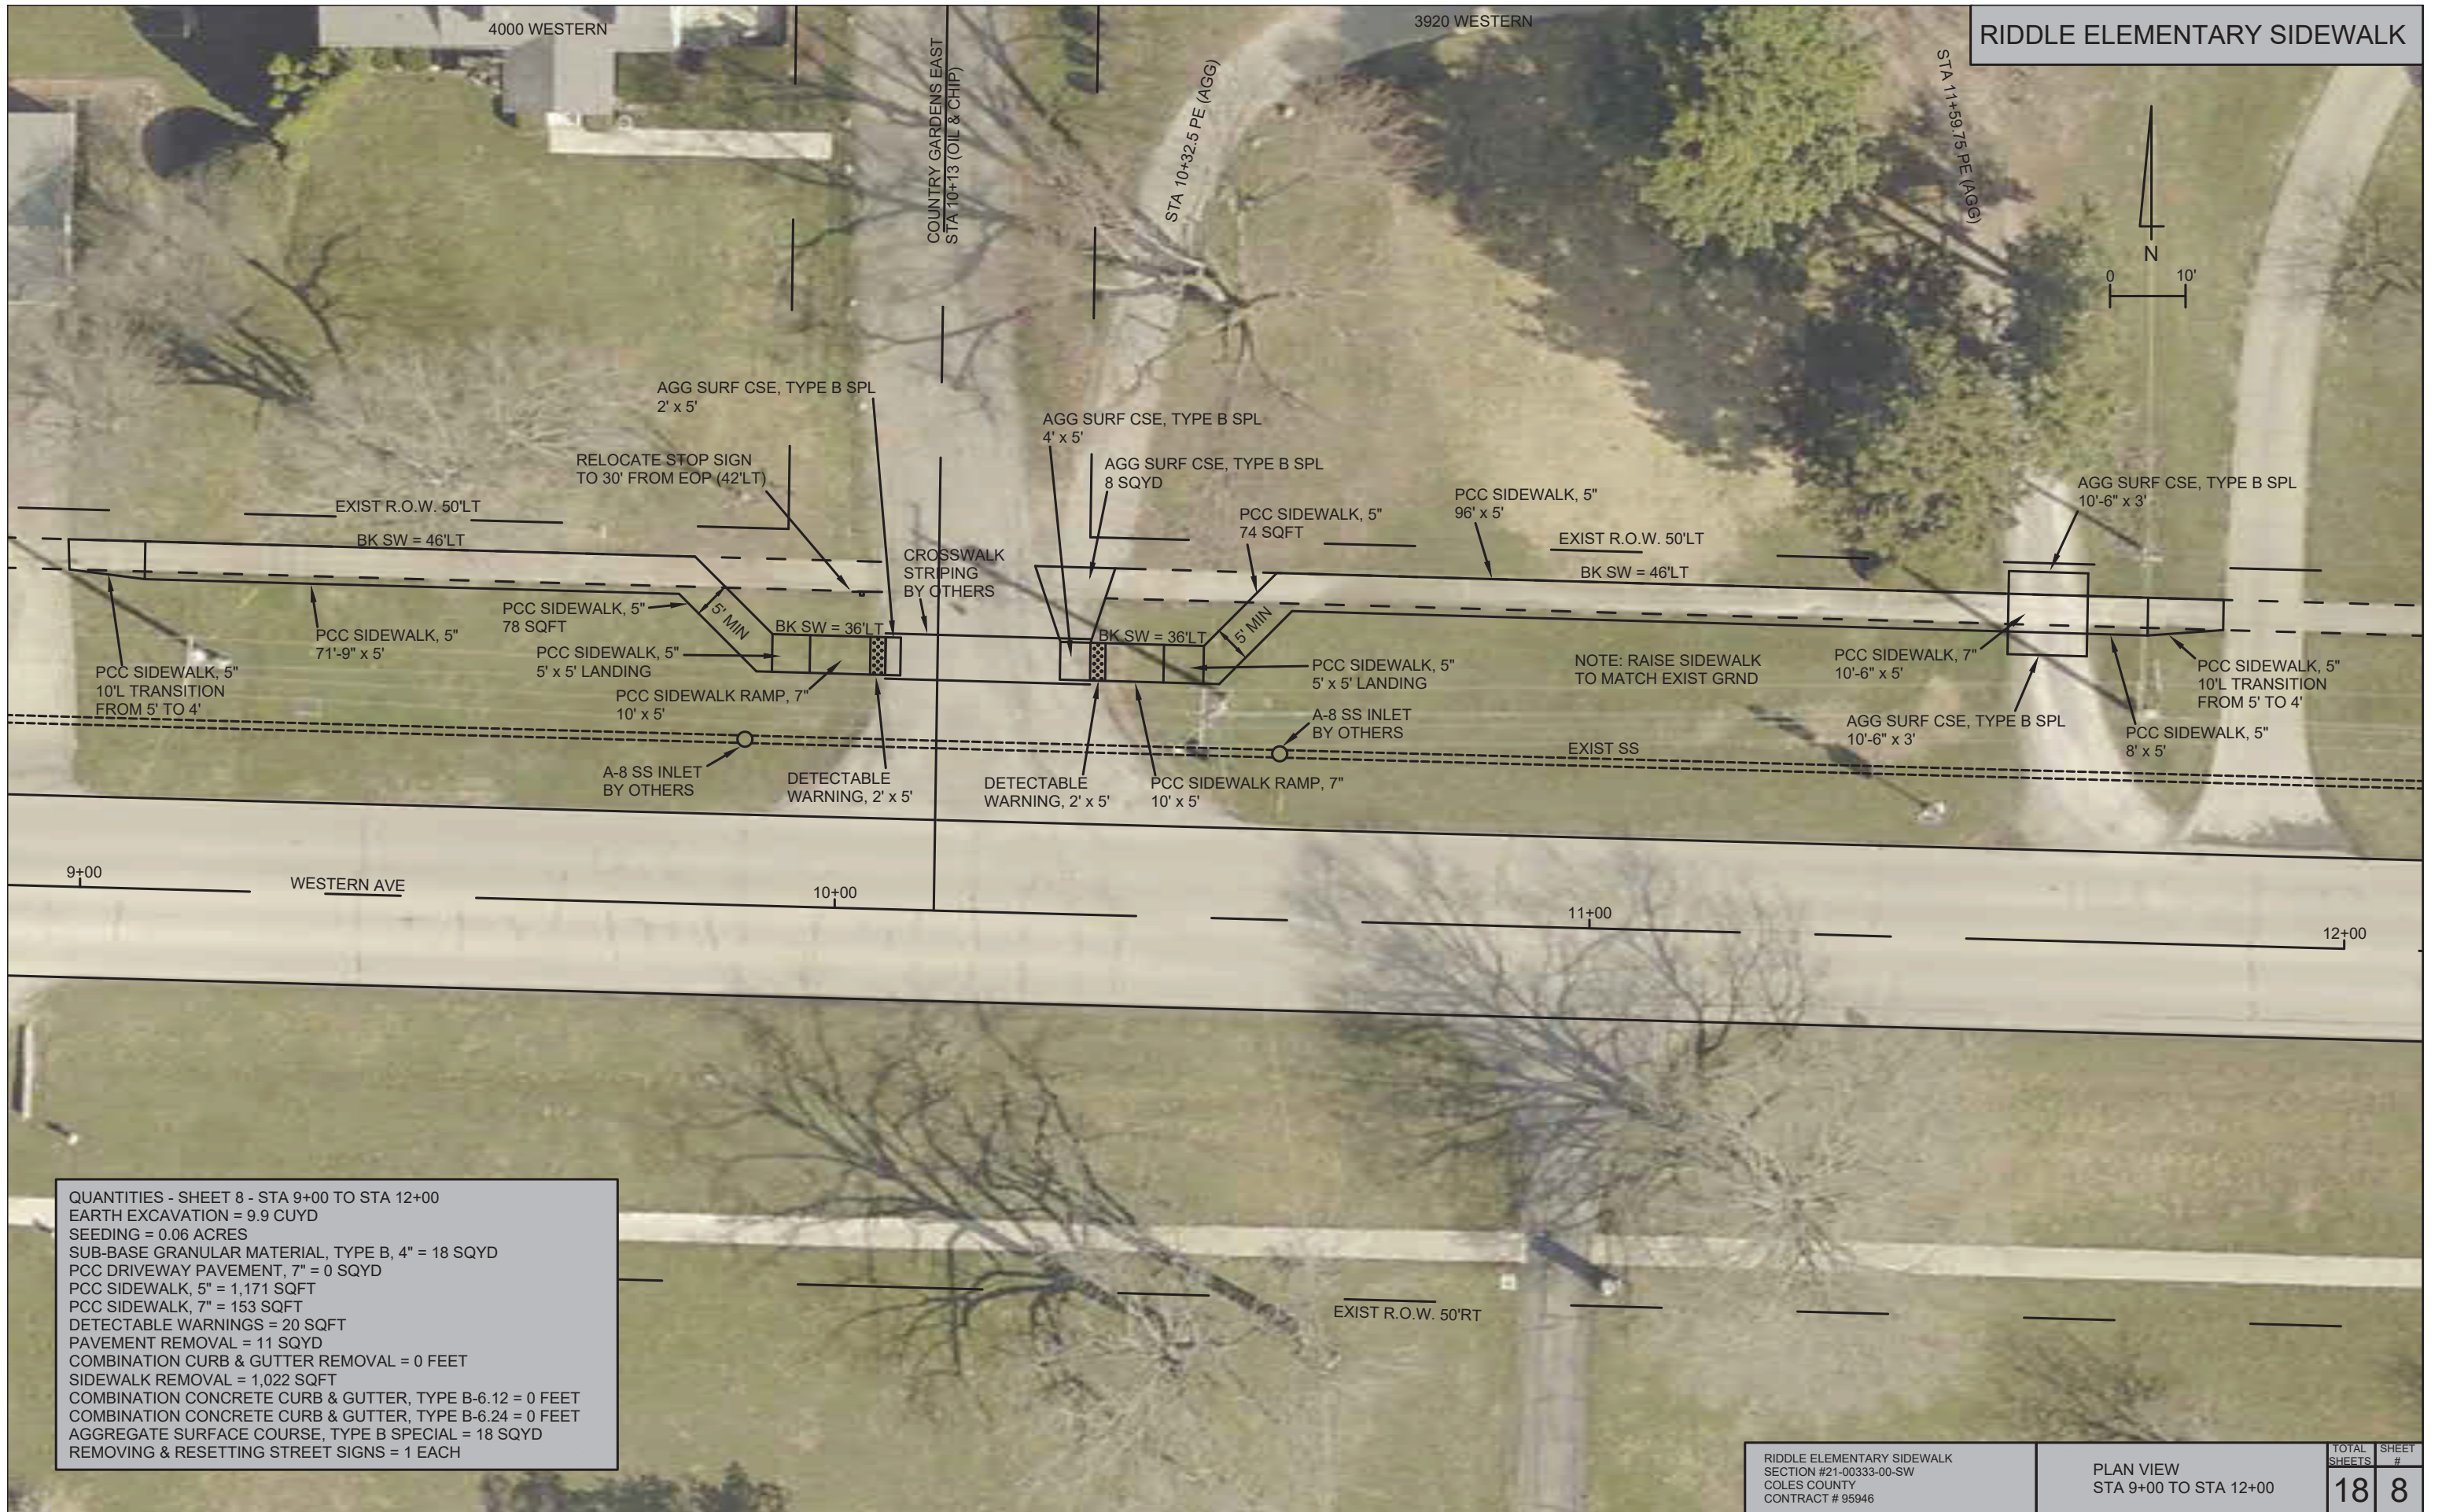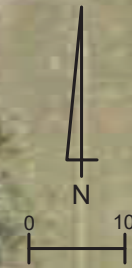

QUANTITIES - SHEET 8 - STA 9+00 TO STA 12+00
 EARTH EXCAVATION = 9.9 CUYD
 SEEDING = 0.06 ACRES
 SUB-BASE GRANULAR MATERIAL, TYPE B, 4" = 18 SQYD
 PCC DRIVEWAY PAVEMENT, 7" = 0 SQYD
 PCC SIDEWALK, 5" = 1,171 SQFT
 PCC SIDEWALK, 7" = 153 SQFT
 DETECTABLE WARNINGS = 20 SQFT
 PAVEMENT REMOVAL = 11 SQYD
 COMBINATION CURB & GUTTER REMOVAL = 0 FEET
 SIDEWALK REMOVAL = 1,022 SQFT
 COMBINATION CONCRETE CURB & GUTTER, TYPE B-6.12 = 0 FEET
 COMBINATION CONCRETE CURB & GUTTER, TYPE B-6.24 = 0 FEET
 AGGREGATE SURFACE COURSE, TYPE B SPECIAL = 18 SQYD
 REMOVING & RESETTING STREET SIGNS = 1 EACH

RIDDLE ELEMENTARY SIDEWALK
 SECTION #21-00333-00-SW
 COLES COUNTY
 CONTRACT # 95946


PLAN VIEW
 STA 9+00 TO STA 12+00

TOTAL SHEETS	SHEET #
18	8


3916 WESTERN

3912 WESTERN

RIDDLE ELEMENTARY SIDEWALK

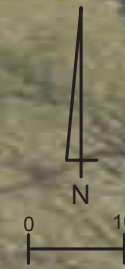

STA 14+80 PE (HMA)

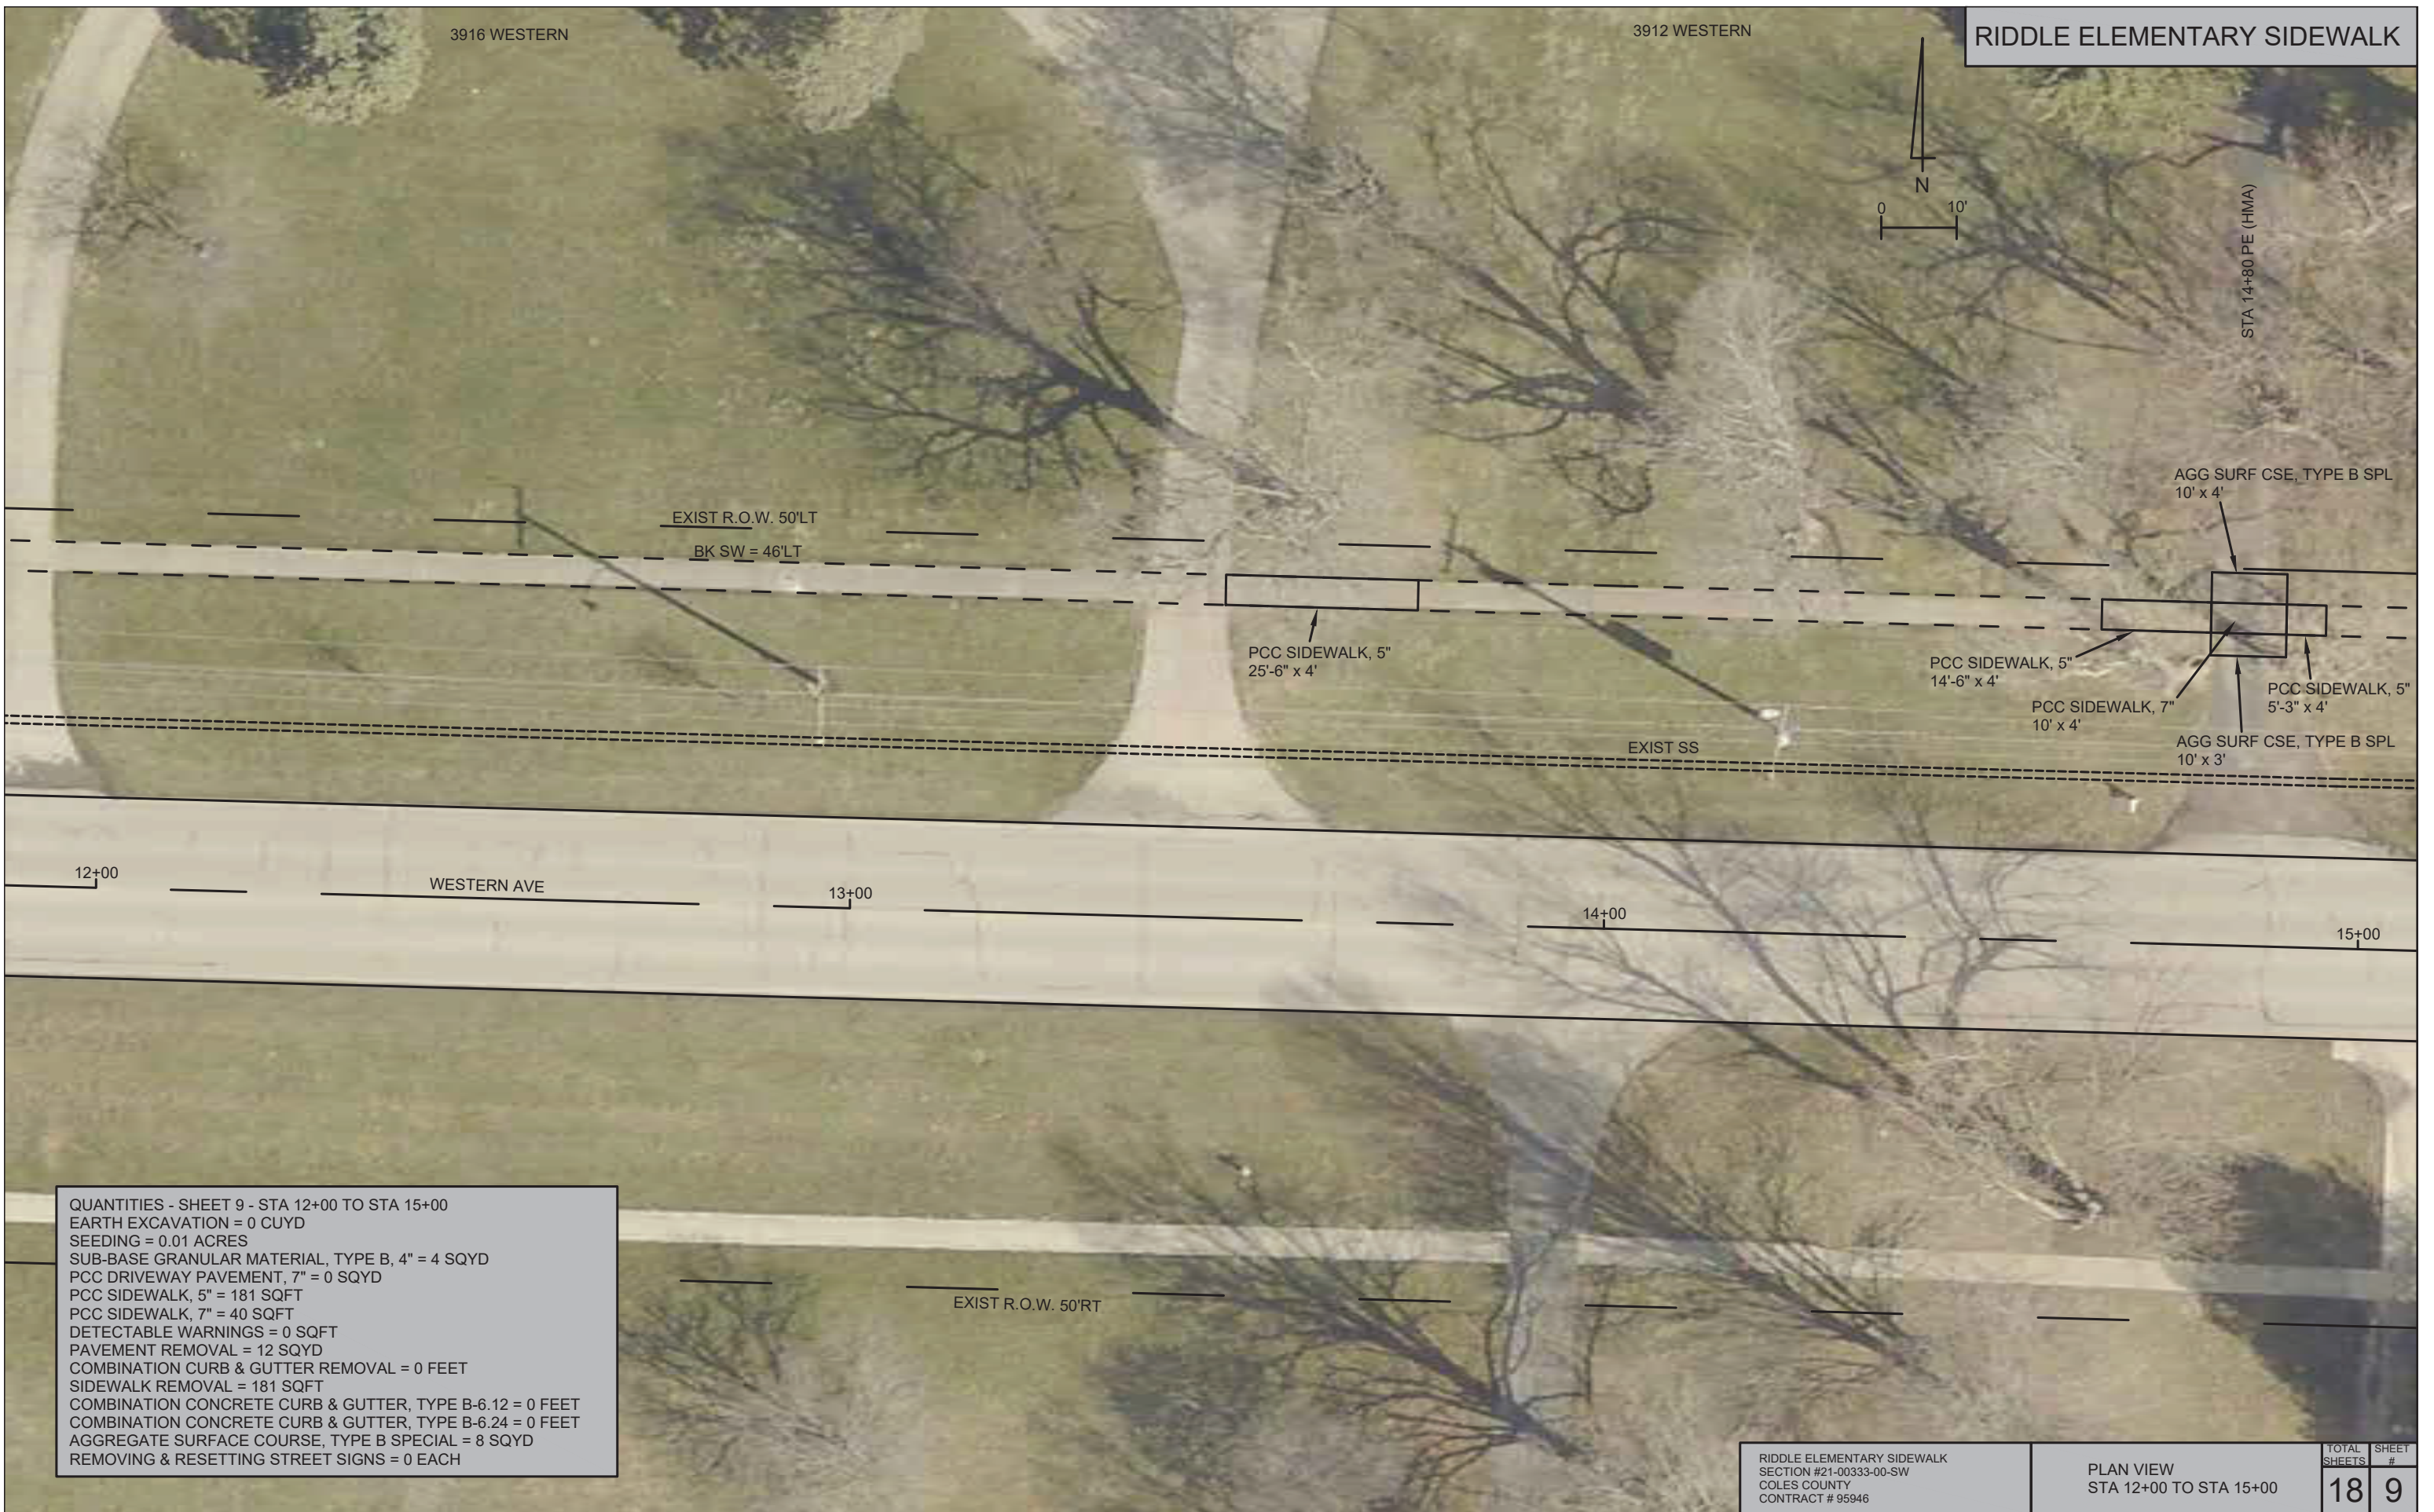

QUANTITIES - SHEET 9 - STA 12+00 TO STA 15+00

EARTH EXCAVATION = 0 CU YD
SEEDING = 0.01 ACRES
SUB-BASE GRANULAR MATERIAL, TYPE B, 4" = 4 SQ YD
PCC DRIVEWAY PAVEMENT, 7" = 0 SQ YD
PCC SIDEWALK, 5" = 181 SQ FT
PCC SIDEWALK, 7" = 40 SQ FT
DETECTABLE WARNINGS = 0 SQ FT
PAVEMENT REMOVAL = 12 SQ YD
COMBINATION CURB & GUTTER REMOVAL = 0 FEET
SIDEWALK REMOVAL = 181 SQ FT
COMBINATION CONCRETE CURB & GUTTER, TYPE B-6.12 = 0 FEET
COMBINATION CONCRETE CURB & GUTTER, TYPE B-6.24 = 0 FEET
AGGREGATE SURFACE COURSE, TYPE B SPECIAL = 8 SQ YD
REMOVING & RESETTING STREET SIGNS = 0 EACH

RIDDLE ELEMENTARY SIDEWALK
 SECTION #21-00333-00-SW
 COLES COUNTY
 CONTRACT # 95946

PLAN VIEW
 STA 12+00 TO STA 15+00


TOTAL SHEETS	SHEET #
18	9

3908 WESTERN



3900 WESTERN

RIDDLE ELEMENTARY SIDEWALK

3816 WESTERN

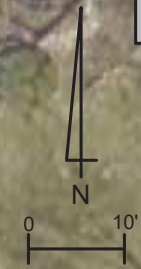

STA 16+68.5 PE (HMA)

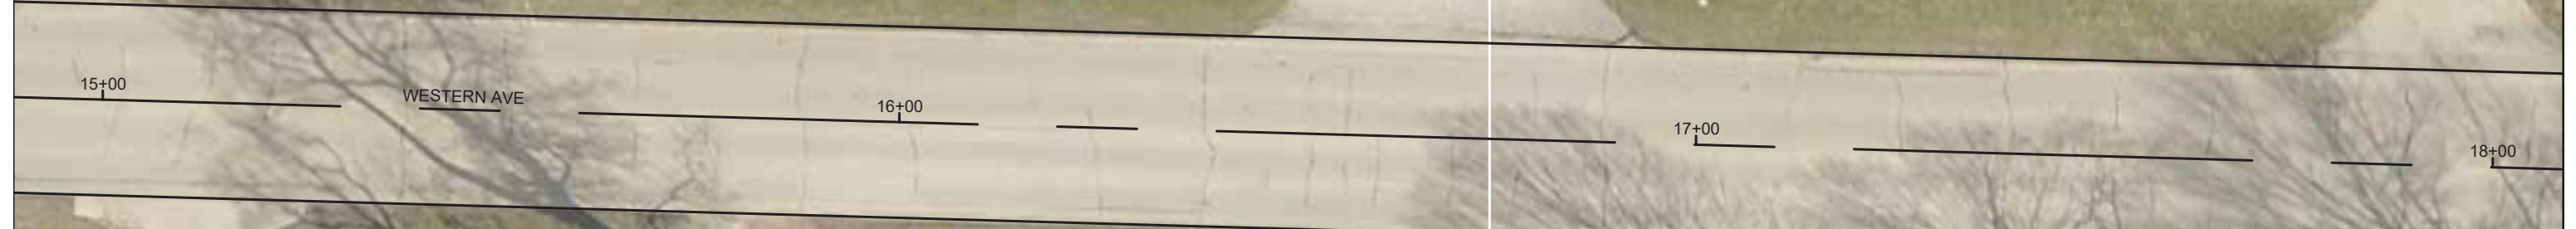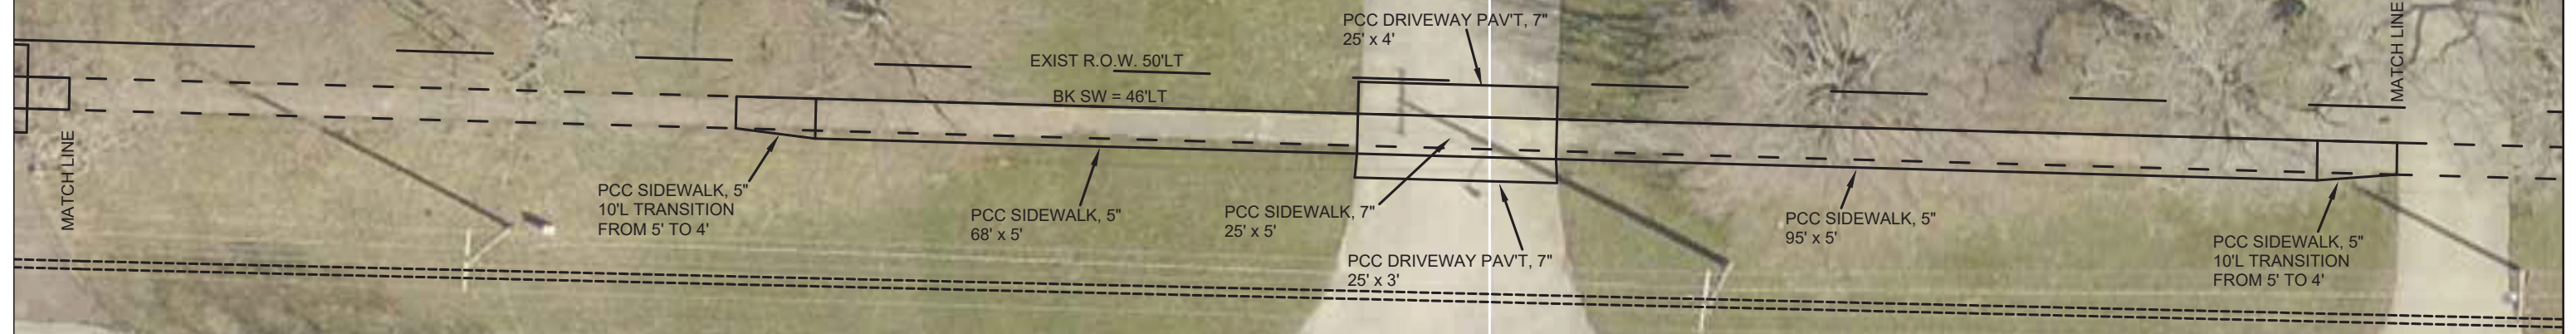

QUANTITIES - SHEET 10 - STA 15+00 TO STA 18+00

- EARTH EXCAVATION = 2.7 CUYD
- SEEDING = 0.04 ACRES
- SUB-BASE GRANULAR MATERIAL, TYPE B, 4" = 33 SQYD
- PCC DRIVEWAY PAVEMENT, 7" = 19 SQYD
- PCC SIDEWALK, 5" = 905 SQFT
- PCC SIDEWALK, 7" = 125 SQFT
- DETECTABLE WARNINGS = 0 SQFT
- PAVEMENT REMOVAL = 33 SQYD
- COMBINATION CURB & GUTTER REMOVAL = 0 FEET
- SIDEWALK REMOVAL = 732 SQFT
- COMBINATION CONCRETE CURB & GUTTER, TYPE B-6.12 = 0 FEET
- COMBINATION CONCRETE CURB & GUTTER, TYPE B-6.24 = 0 FEET
- AGGREGATE SURFACE COURSE, TYPE B SPECIAL = 0 SQYD
- REMOVING & RESETTING STREET SIGNS = 0 EACH


EXIST R.O.W. 50'RT

RIDDLE ELEMENTARY SIDEWALK
SECTION #21-00333-00-SW
COLES COUNTY
CONTRACT # 95946

PLAN VIEW
STA 15+00 TO STA 18+00

TOTAL SHEETS	SHEET #
18	10

RIDDLE ELEMENTARY SIDEWALK

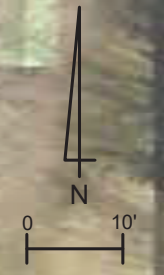

3816 WESTERN

3812 WESTERN

3808 WESTERN

3804 WESTERN

MATCH LINE

SEE SHEET 10
FOR QUANTITIES

EXIST R.O.W. 50'LT
BK SW = 46'LT

SEE SHEET 12
FOR QUANTITIES

EXIST SS

MATCH LINE

LINK
TO 3816

EXIST SS
MANHOLE

18+00

WESTERN AVE

19+00

20+00

QUANTITIES - SHEET 11 - STA 18+00 TO STA 20+00
 EARTH EXCAVATION = 0 CU YD
 SEEDING = 0 ACRES
 SUB-BASE GRANULAR MATERIAL, TYPE B, 4" = 0 SQ YD
 PCC DRIVEWAY PAVEMENT, 7" = 0 SQ YD
 PCC SIDEWALK, 5" = 0 SQ FT
 PCC SIDEWALK, 7" = 0 SQ FT
 DETECTABLE WARNINGS = 0 SQ FT
 PAVEMENT REMOVAL = 0 SQ YD
 COMBINATION CURB & GUTTER REMOVAL = 0 FEET
 SIDEWALK REMOVAL = 0 SQ FT
 COMBINATION CONCRETE CURB & GUTTER, TYPE B-6.12 = 0 FEET
 COMBINATION CONCRETE CURB & GUTTER, TYPE B-6.24 = 0 FEET
 AGGREGATE SURFACE COURSE, TYPE B SPECIAL = 0 SQ YD
 REMOVING & RESETTING STREET SIGNS = 0 EACH


EXIST R.O.W.

RIDDLE ELEMENTARY SIDEWALK
 SECTION #21-00333-00-SW
 COLES COUNTY
 CONTRACT # 95946

PLAN VIEW
 STA 18+00 TO STA 20+00

TOTAL SHEETS	SHEET #
18	11

RIDDLE ELEMENTARY SIDEWALK

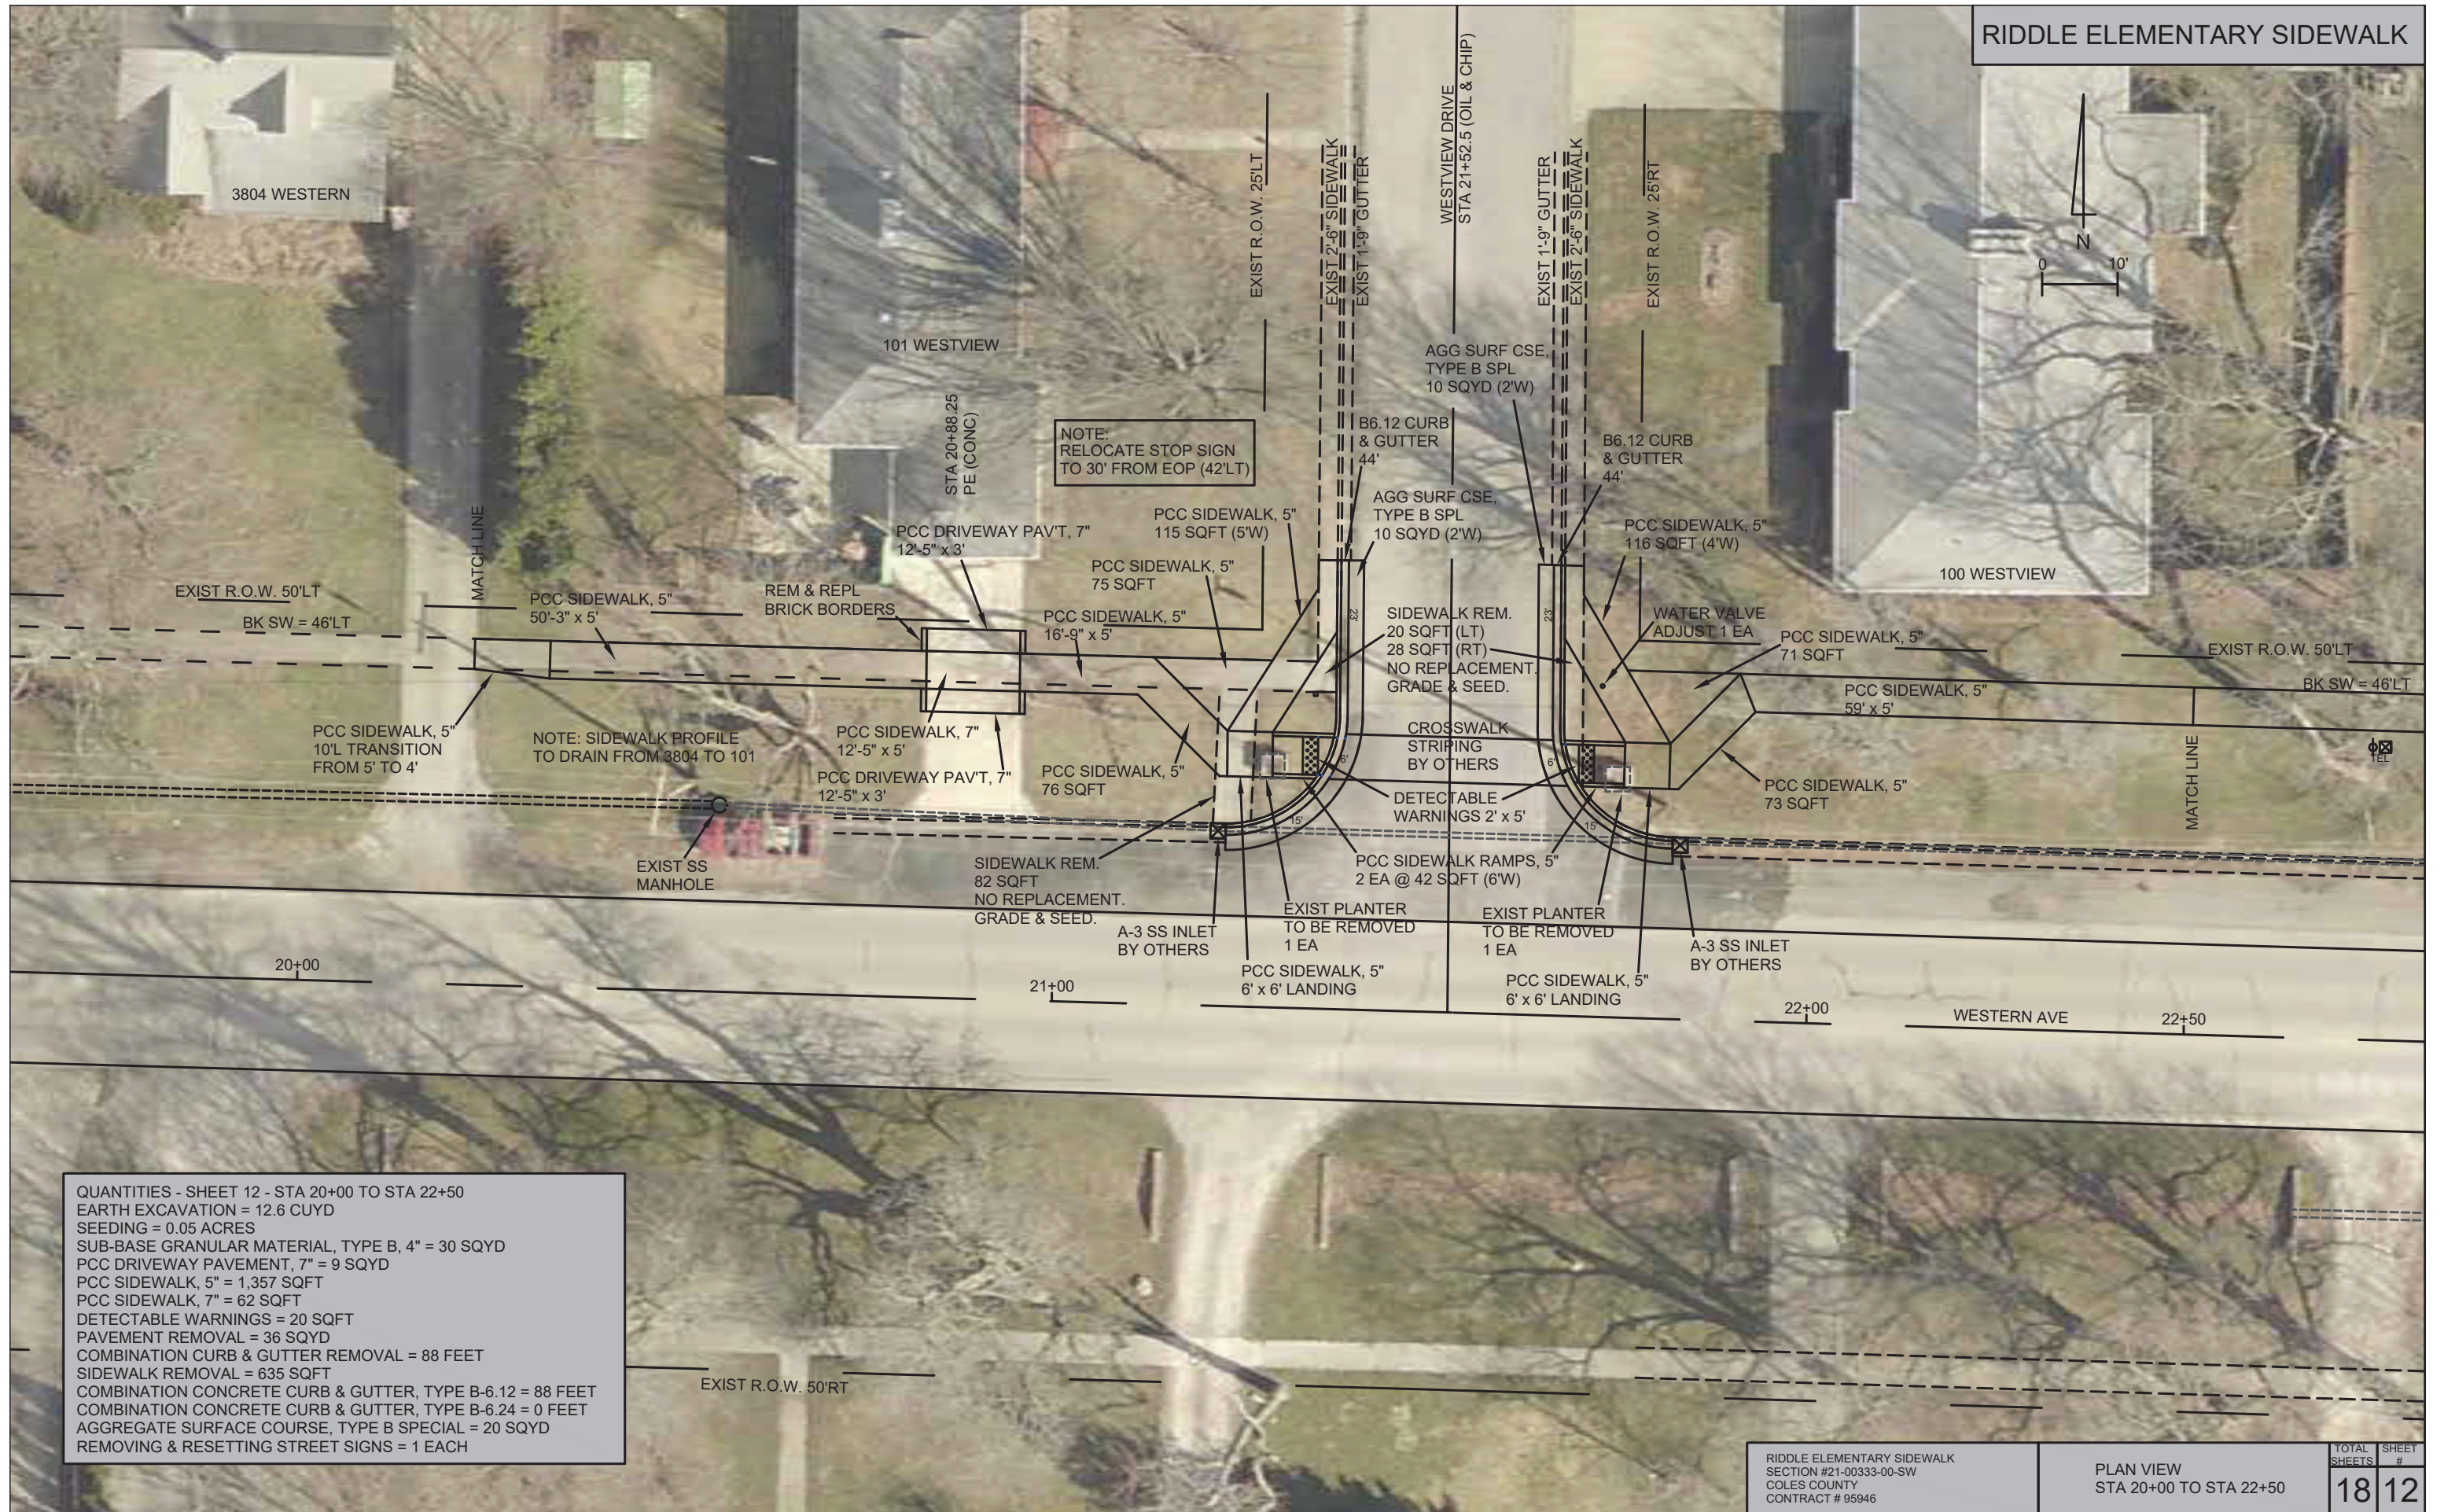


NOTE:
RELOCATE STOP SIGN
TO 30' FROM EOP (42'LT)

NOTE: SIDEWALK PROFILE
TO DRAIN FROM 3804 TO 101


QUANTITIES - SHEET 12 - STA 20+00 TO STA 22+50

EARTH EXCAVATION	= 12.6 CU YD
SEEDING	= 0.05 ACRES
SUB-BASE GRANULAR MATERIAL, TYPE B, 4" = 30 SQ YD	
PCC DRIVEWAY PAVEMENT, 7" = 9 SQ YD	
PCC SIDEWALK, 5" = 1,357 SQ FT	
PCC SIDEWALK, 7" = 62 SQ FT	
DETECTABLE WARNINGS = 20 SQ FT	
PAVEMENT REMOVAL = 36 SQ YD	
COMBINATION CURB & GUTTER REMOVAL = 88 FEET	
SIDEWALK REMOVAL = 635 SQ FT	
COMBINATION CONCRETE CURB & GUTTER, TYPE B-6.12 = 88 FEET	
COMBINATION CONCRETE CURB & GUTTER, TYPE B-6.24 = 0 FEET	
AGGREGATE SURFACE COURSE, TYPE B SPECIAL = 20 SQ YD	
REMOVING & RESETTING STREET SIGNS = 1 EACH	

RIDDLE ELEMENTARY SIDEWALK

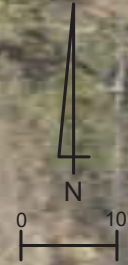

NOTE:
RELOCATE STOP SIGN
TO 30' FROM EOP (42'LT)

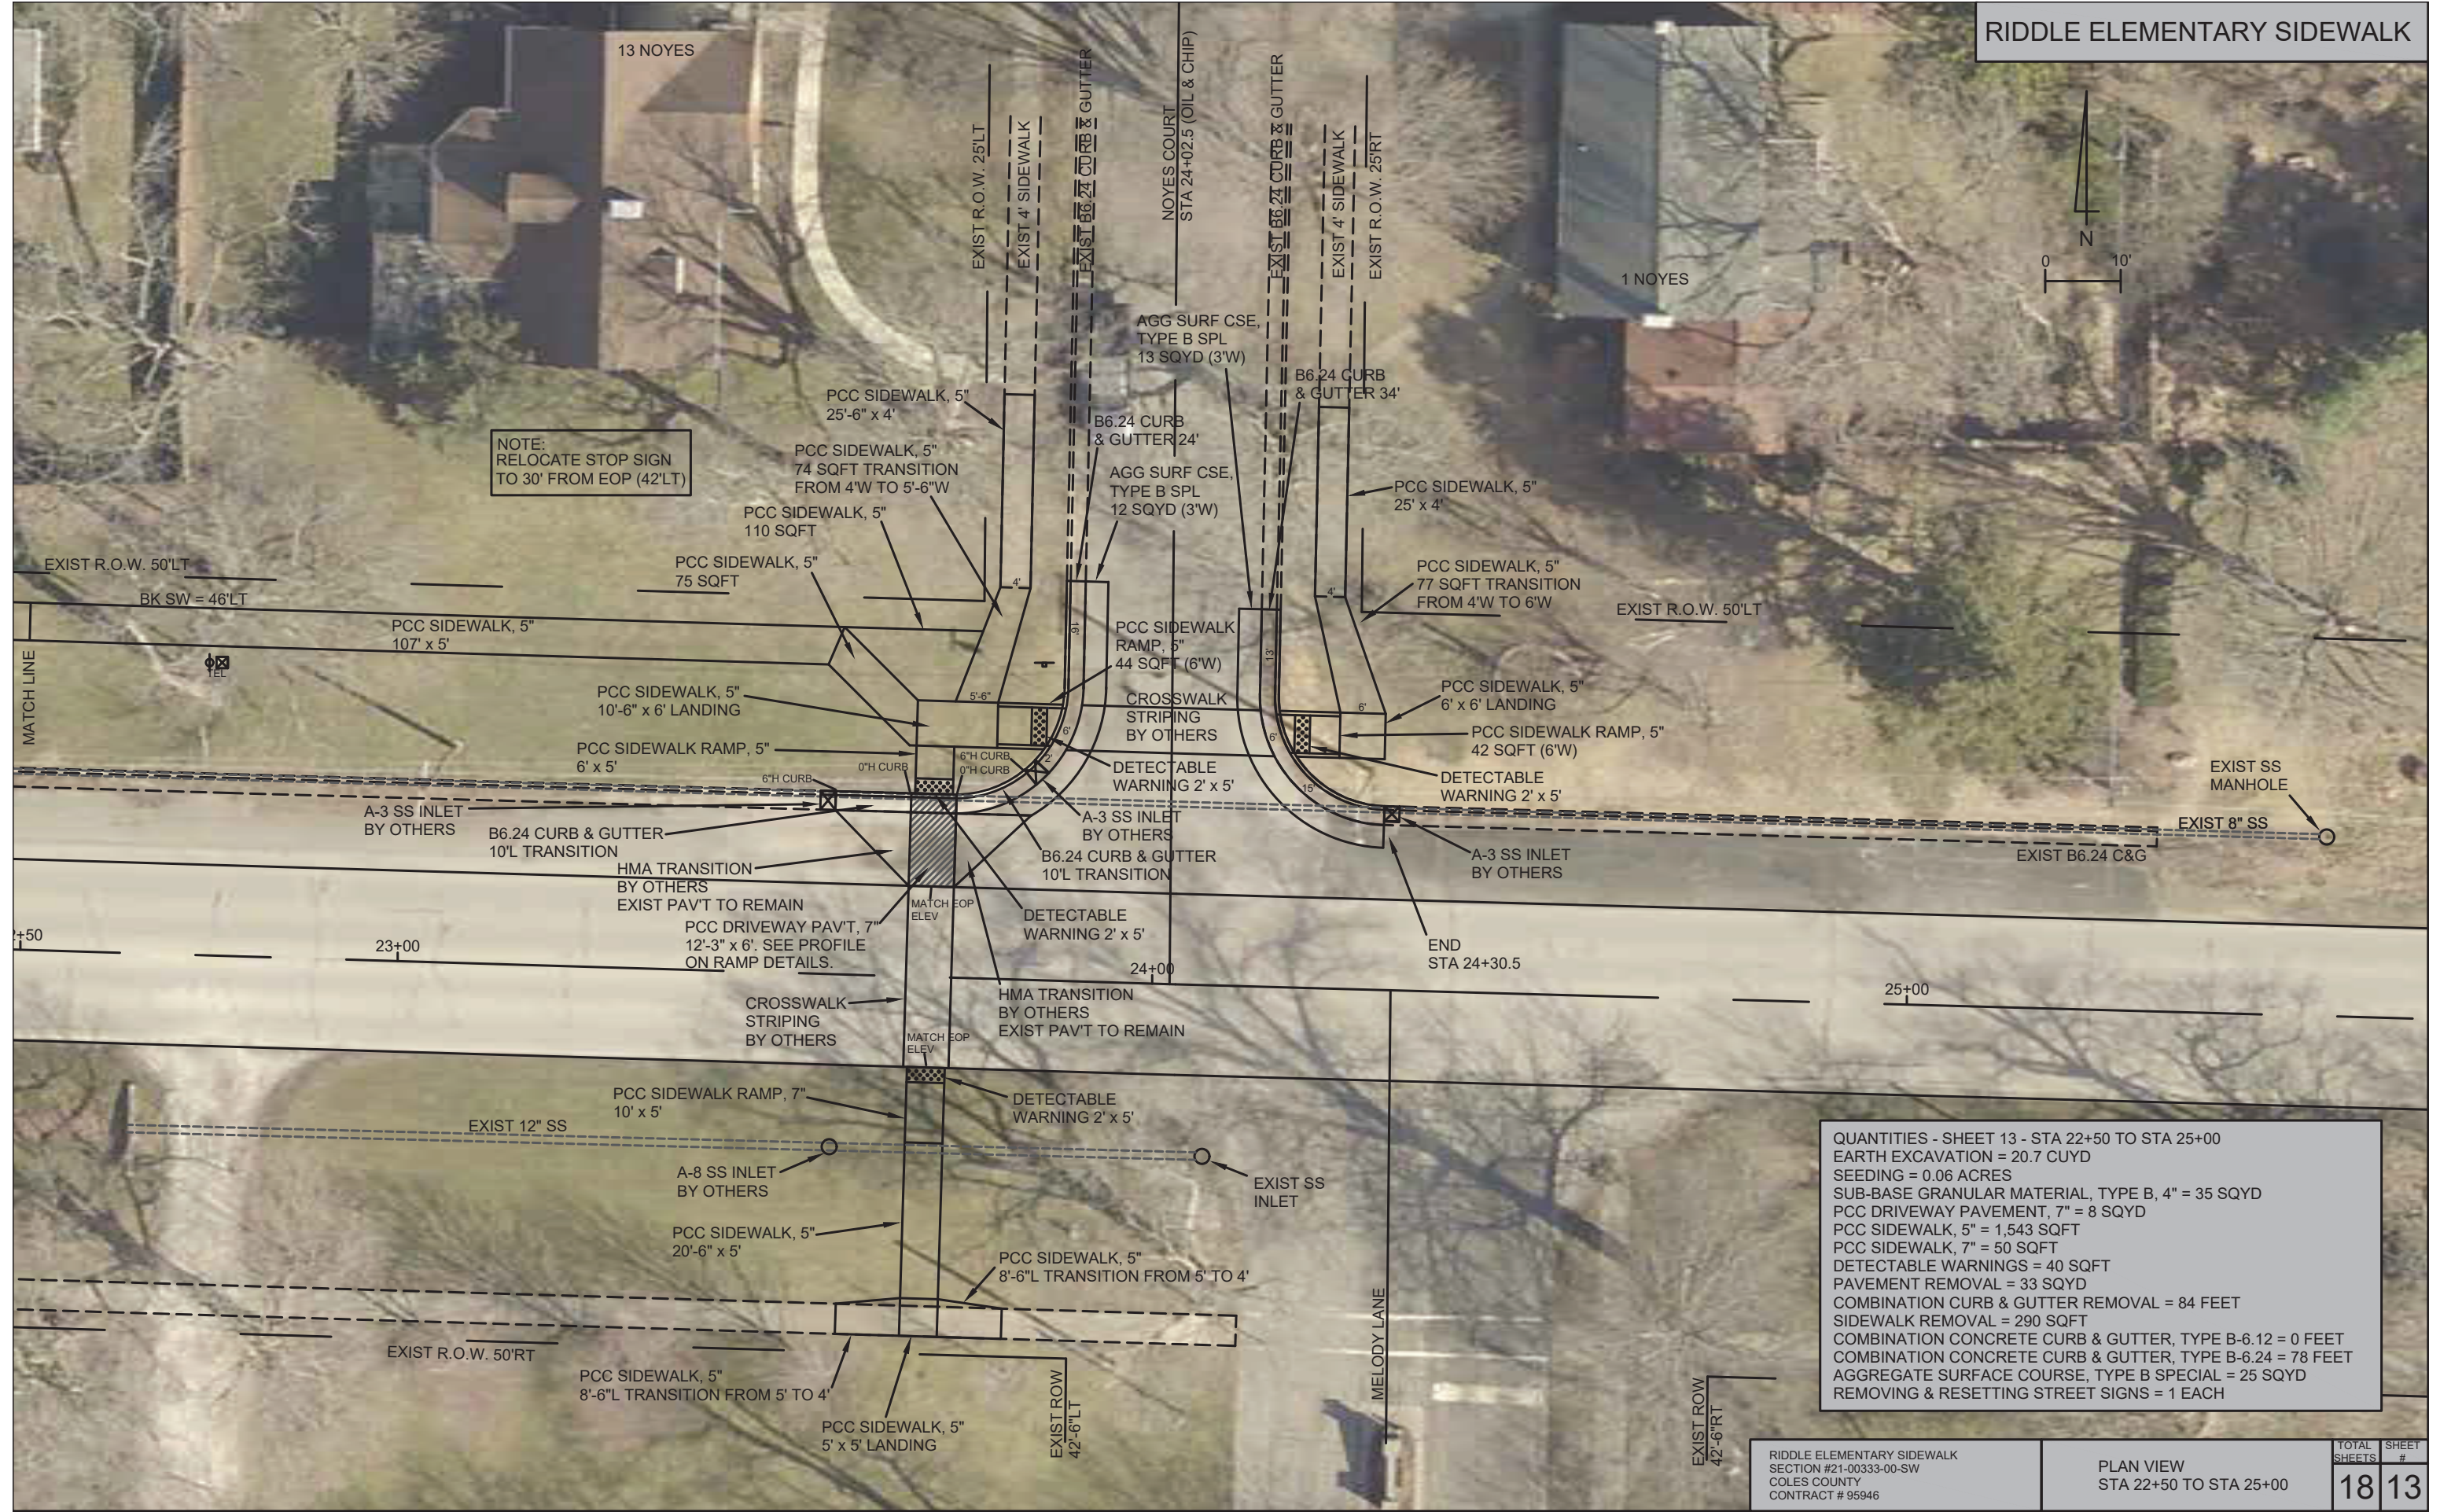


QUANTITIES - SHEET 13 - STA 22+50 TO STA 25+00

- EARTH EXCAVATION = 20.7 CUYD
- SEEDING = 0.06 ACRES
- SUB-BASE GRANULAR MATERIAL, TYPE B, 4" = 35 SQYD
- PCC DRIVEWAY PAVEMENT, 7" = 8 SQYD
- PCC SIDEWALK, 5" = 1,543 SQFT
- PCC SIDEWALK, 7" = 50 SQFT
- DETECTABLE WARNINGS = 40 SQFT
- PAVEMENT REMOVAL = 33 SQYD
- COMBINATION CURB & GUTTER REMOVAL = 84 FEET
- SIDEWALK REMOVAL = 290 SQFT
- COMBINATION CONCRETE CURB & GUTTER, TYPE B-6.12 = 0 FEET
- COMBINATION CONCRETE CURB & GUTTER, TYPE B-6.24 = 78 FEET
- AGGREGATE SURFACE COURSE, TYPE B SPECIAL = 25 SQYD
- REMOVING & RESETTING STREET SIGNS = 1 EACH

RIDDLE ELEMENTARY SIDEWALK SECTION #21-00333-00-SW COLES COUNTY CONTRACT # 95946	PLAN VIEW STA 22+50 TO STA 25+00	TOTAL SHEETS 18	SHEET # 13
---	-------------------------------------	--------------------	---------------


MODEL: Default
FILE NAME: P:\CADD\Mattoon\2022 Site Routes to School\CAD_Sheets\SidewalkDetail.dgn

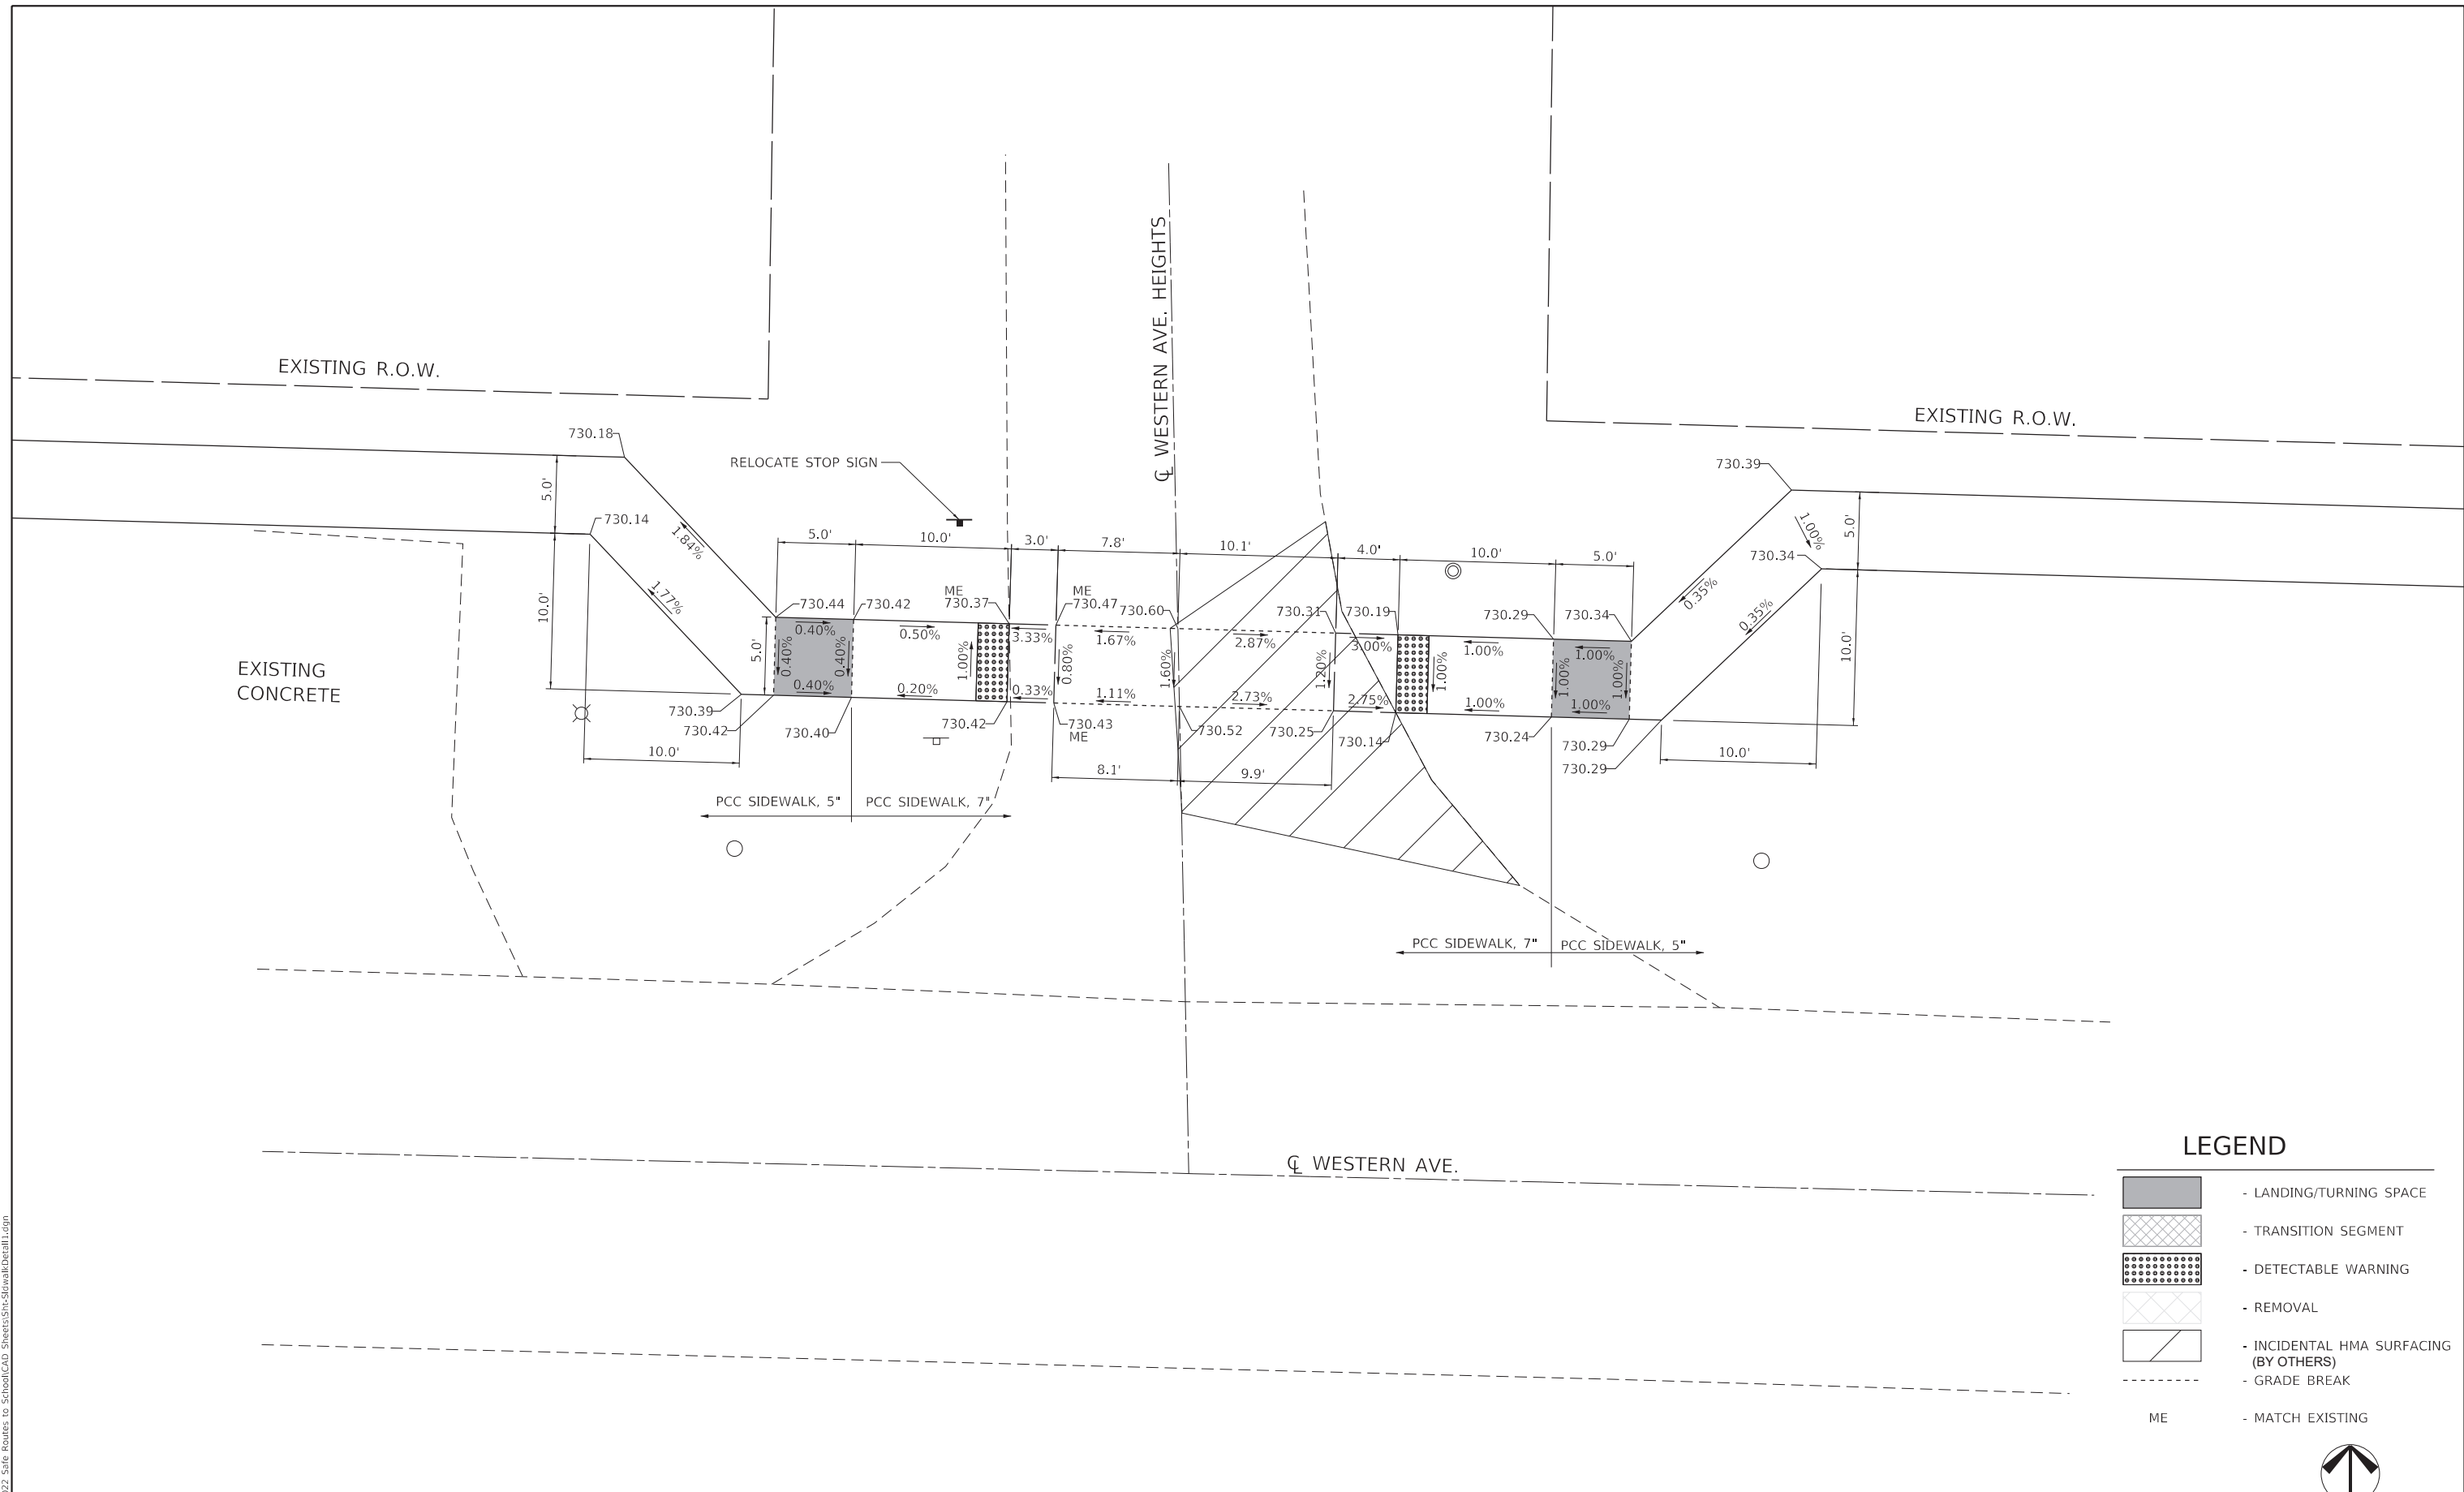

BM 1 - CENTER TOP CAP BOLT FIRE HYDRANT, SOUTH SIDE OF ROAD AT WESTERN AVE. HTS. & WESTERN AVE., ELEV. = 731.52

LEGEND

- LANDING/TURNING SPACE
- TRANSITION SEGMENT
- DETECTABLE WARNING
- REMOVAL
- INCIDENTAL HMA SURFACING (BY OTHERS)
- GRADE BREAK
- MATCH EXISTING

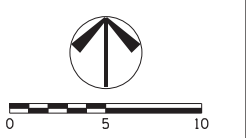

USER NAME = Sta42	DESIGNED - SJF	REVISED -	
	DRAWN - EAC	REVISED -	
PLOT SCALE = 10.0000 ' / in.	CHECKED -	REVISED -	
PLOT DATE = 4/10/2023	DATE - FEBRUARY 2023	REVISED -	


The Upchurch Group
 123 North 15th Street Mattoon, Illinois 61938
Professional Design Firm Corporation License No. 184-003401

RIDDLE ELEMENTARY SIDEWALK
43RD STREET TO NOYES COURT
 MATTOON, COLES COUNTY, ILLINOIS





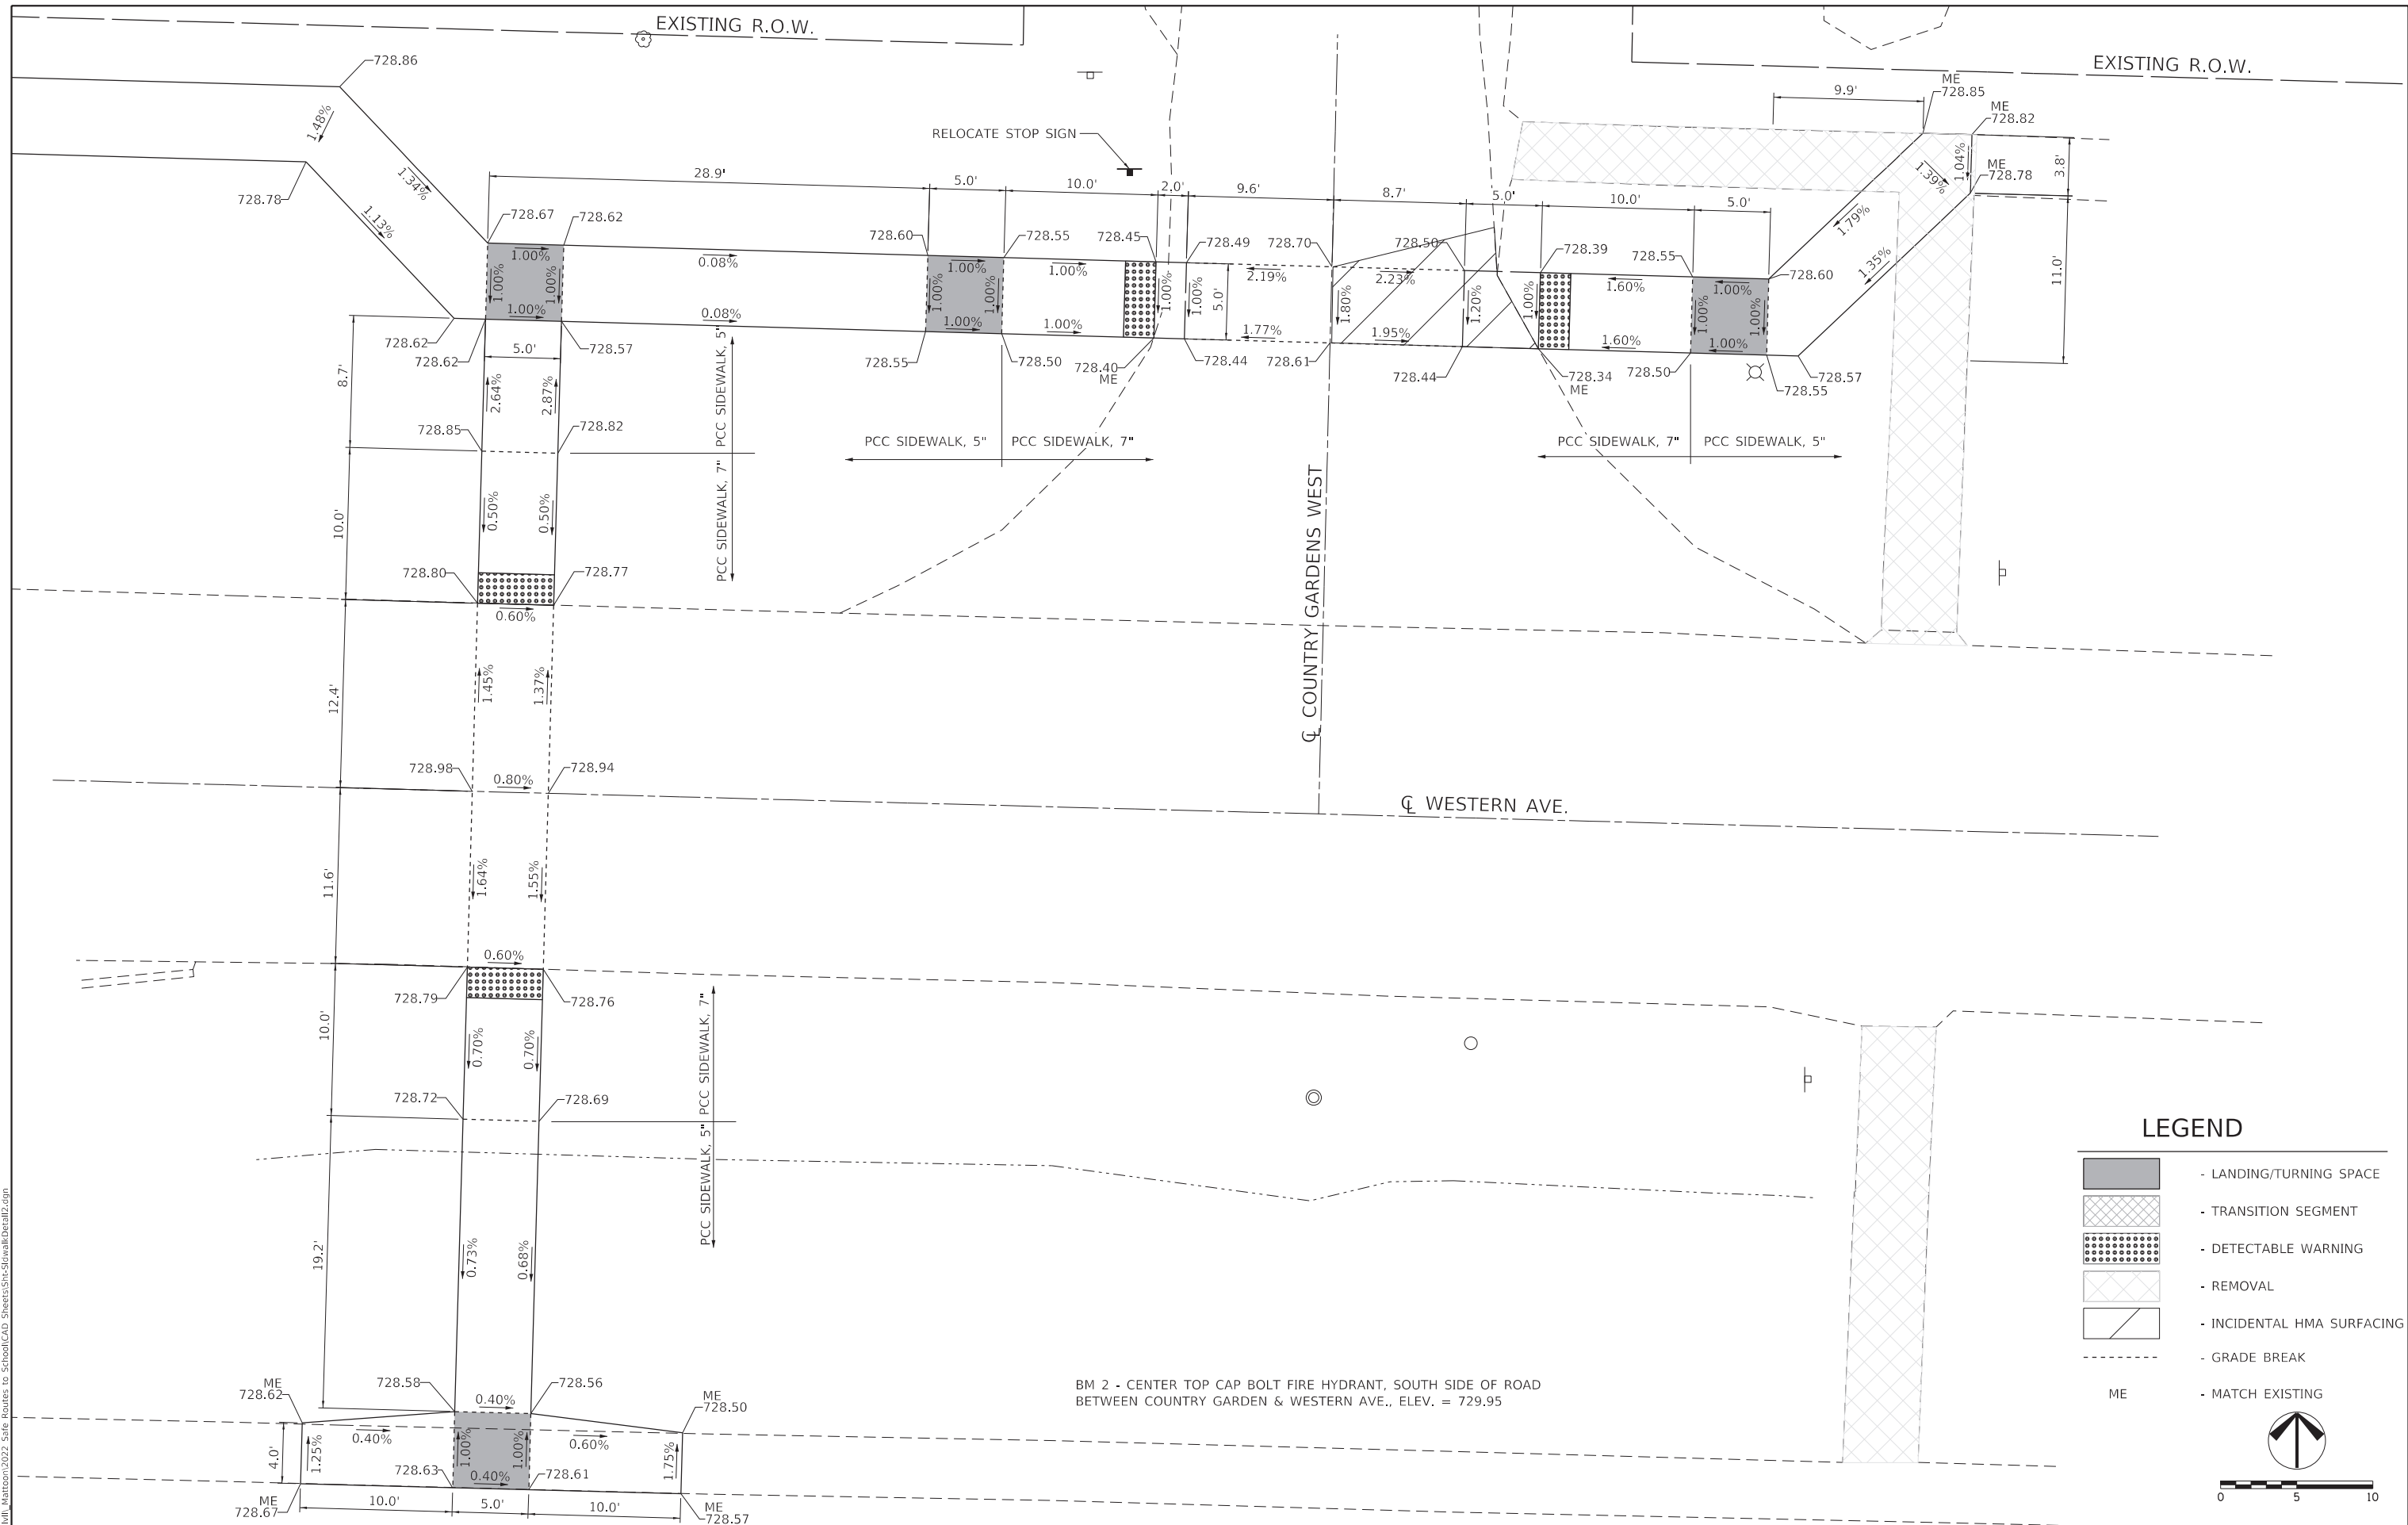


SCALE: 10.0000 ' / in. CONTRACT 95946 PROJECT: 3121074


SIDEWALK RAMP ELEVATION DETAILS	TOTAL SHEETS
18	14
SHEET NO.	SHEET NO.

MODEL: Default
 FILE NAME: P:\CADD\Mattoon\2022 Site Routes to School\CAD_Sheets\SidewalkDetail2.dgn



LEGEND

-  - LANDING/TURNING SPACE
-  - TRANSITION SEGMENT
-  - DETECTABLE WARNING
-  - REMOVAL
-  - INCIDENTAL HMA SURFACING
-  - GRADE BREAK
-  - MATCH EXISTING

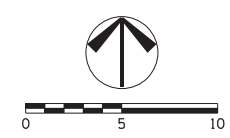

BM 2 - CENTER TOP CAP BOLT FIRE HYDRANT, SOUTH SIDE OF ROAD BETWEEN COUNTRY GARDEN & WESTERN AVE., ELEV. = 729.95


USER NAME = Sta42	DESIGNED - SJF	REVISED -
PLOT SCALE = 10.0000' / in.	DRAWN - EAC	REVISED -
PLOT DATE = 4/10/2023	CHECKED -	REVISED -
	DATE - FEBRUARY 2023	REVISED -

The Upchurch Group
 123 North 15th Street Mattoon, Illinois 61938
Professional Design Firm Corporation License No. 184-003401

RIDDLE ELEMENTARY SIDEWALK
 43RD STREET TO NOYES COURT
 MATTOON, COLES COUNTY, ILLINOIS
 SCALE: 10.0000' / in. CONTRACT 95946
 PROJECT: 3121074

SIDEWALK RAMP ELEVATION DETAILS	TOTAL SHEETS	SHEET NO.
	18	15


MODEL: Default
 FILE NAME: P:\CADD\Mattoon\2022 Site Routes to School\CAD_Sheets\SidewalkDetail3.dgn

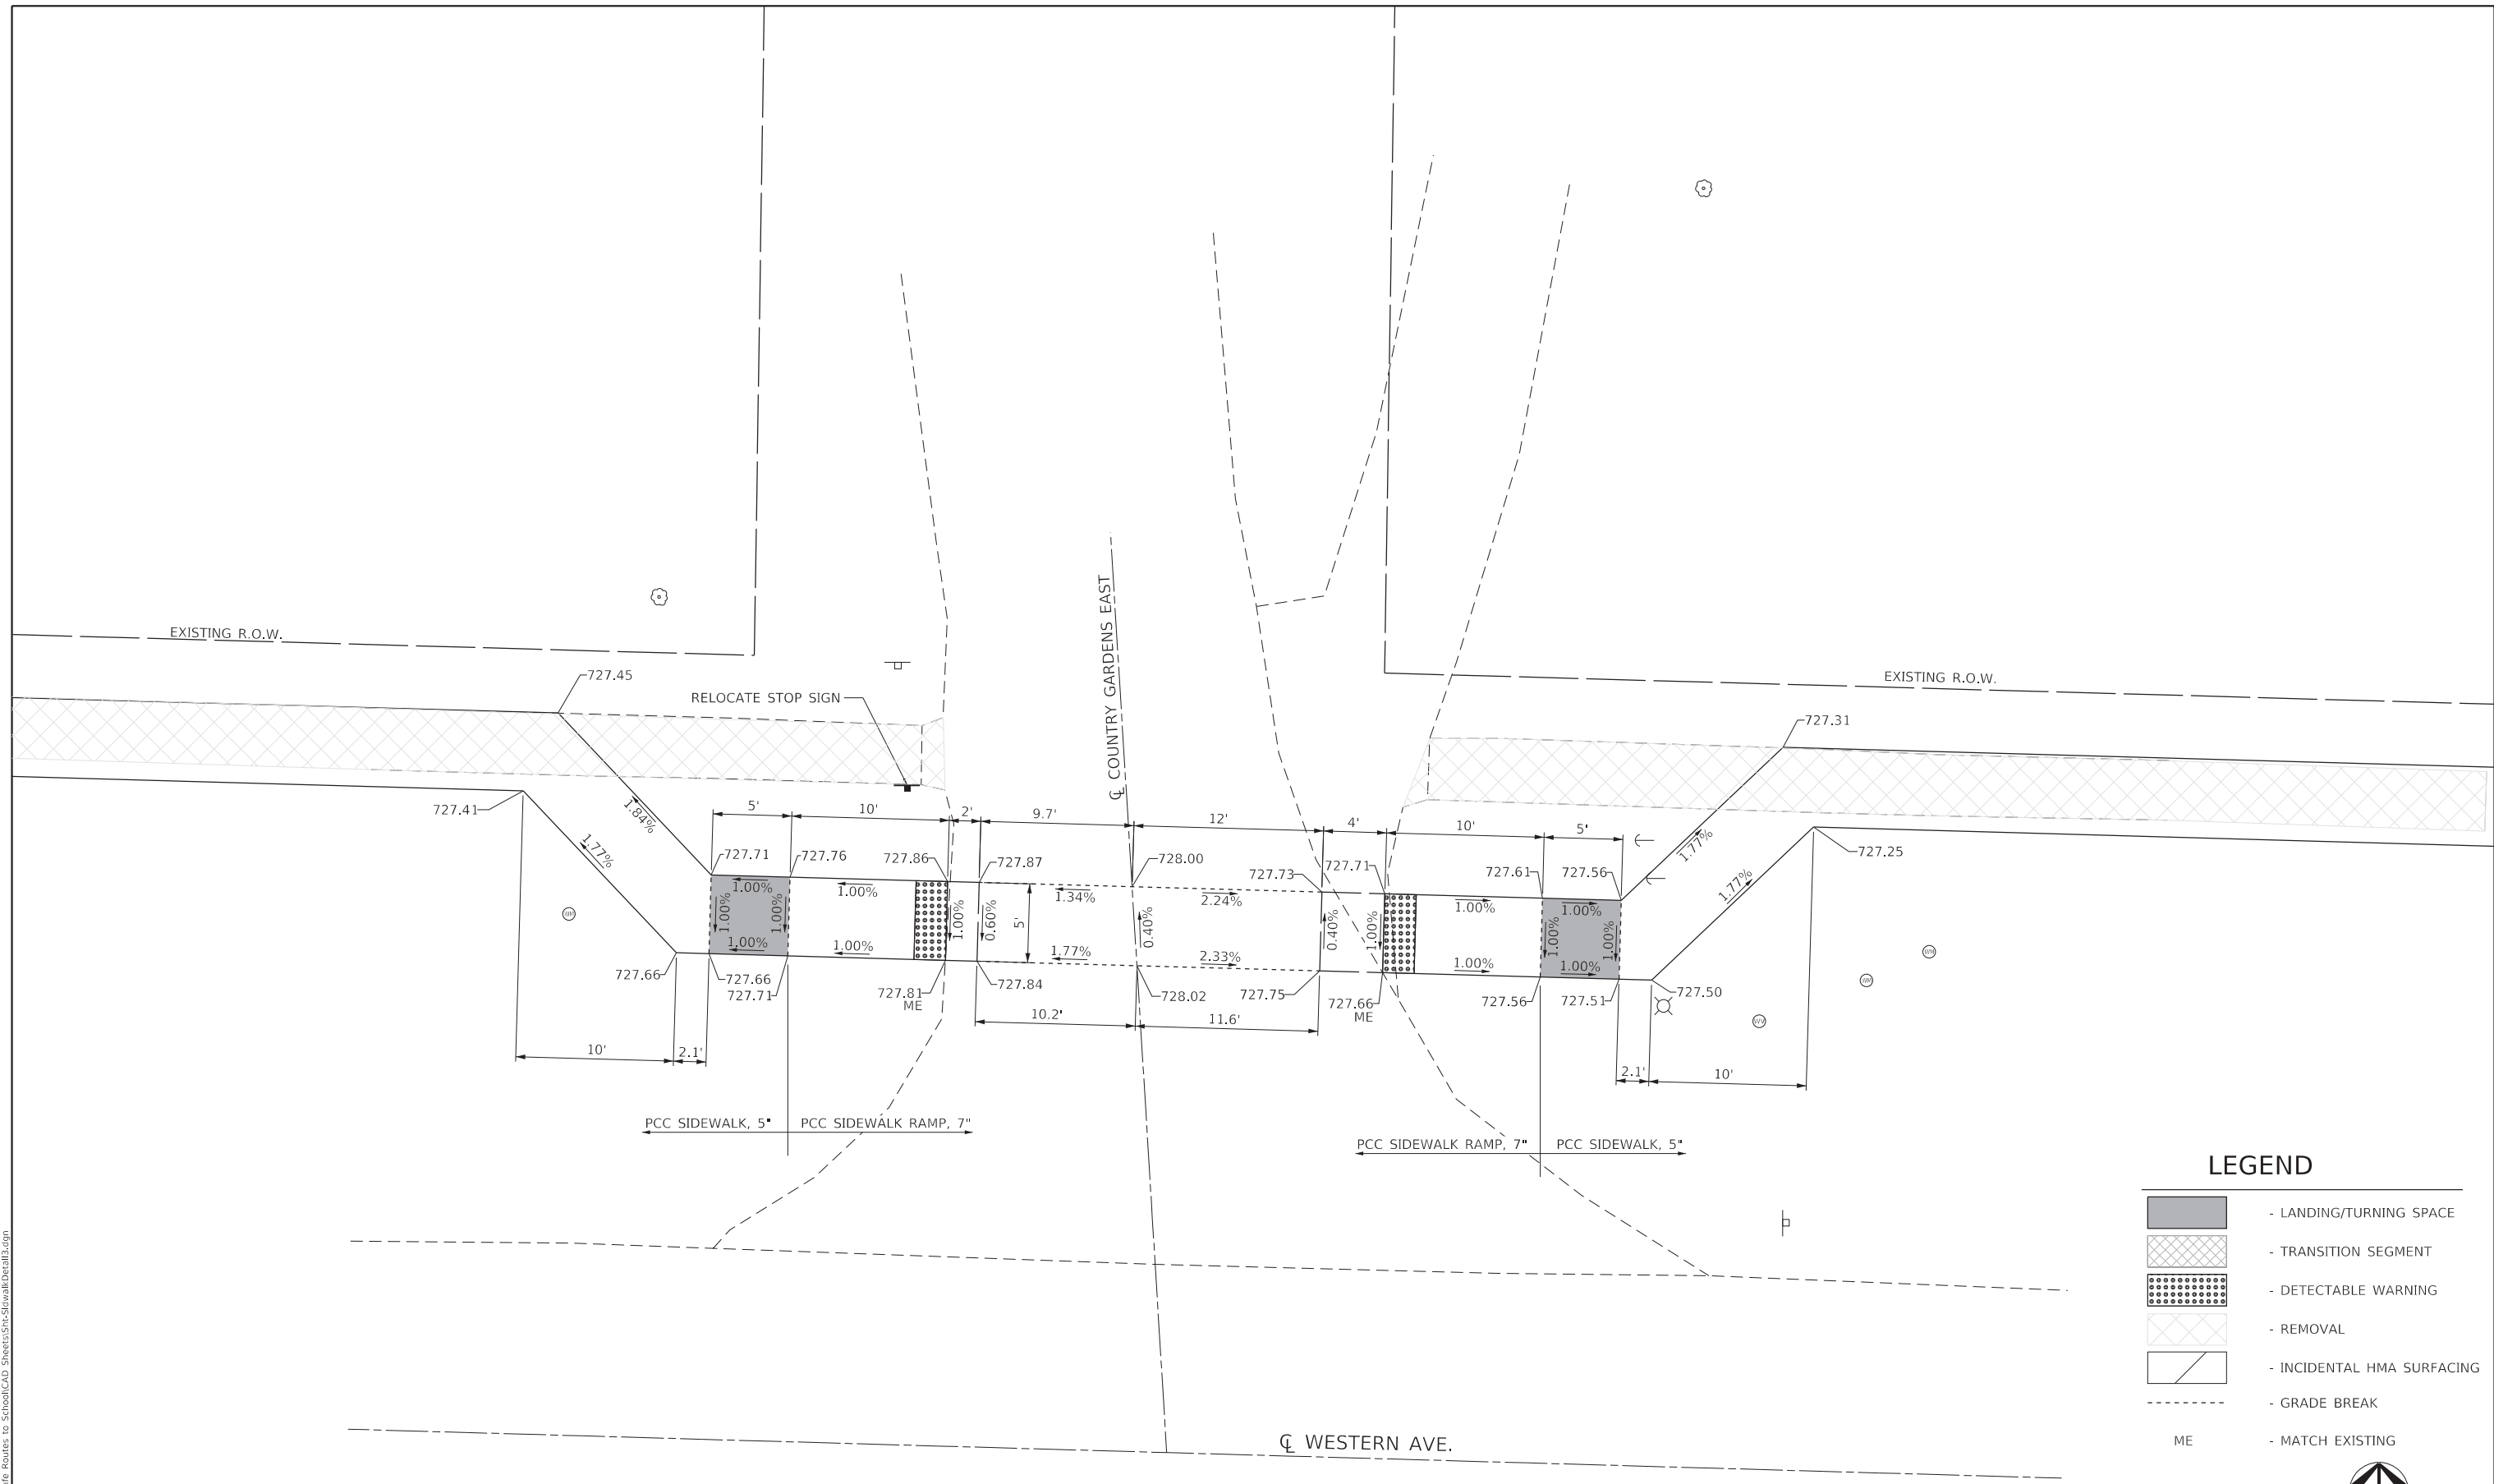

BM 2 - CENTER TOP CAP BOLT FIRE HYDRANT, SOUTH SIDE OF ROAD BETWEEN COUNTRY GARDEN & WESTERN AVE., ELEV. = 729.95
 BM 3 - CENTER TOP CAP BOLT FIRE HYDRANT, SOUTH SIDE OF ROAD WEST OF 3912 WESTERN AVE., ELEV. = 730.72

LEGEND

- LANDING/TURNING SPACE
- TRANSITION SEGMENT
- DETECTABLE WARNING
- REMOVAL
- INCIDENTAL HMA SURFACING
- GRADE BREAK
- MATCH EXISTING

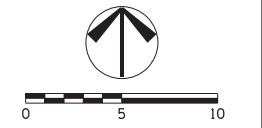


USER NAME = Sta42	DESIGNED - SJF	REVISED -
	DRAWN - EAC	REVISED -
PLOT SCALE = 10.0000' / in.	CHECKED -	REVISED -
PLOT DATE = 4/10/2023	DATE - FEBRUARY 2023	REVISED -

The Upchurch Group
 123 North 15th Street Mattoon, Illinois 61938
 Professional Design Firm Corporation License No. 184-003401

RIDDLE ELEMENTARY SIDEWALK
 43RD STREET TO NOYES COURT
 MATTOON, COLES COUNTY, ILLINOIS
 SCALE: 10.0000' / in. CONTRACT 95946 PROJECT: 3121074


SIDEWALK RAMP ELEVATION DETAILS	TOTAL SHEETS	SHEET NO.
	18	16

MODEL: Default
FILE NAME: P:\CADD\Mattoon\2022 Site Routes to School\CAD_Sheets\Sid-SidwalkDetail.dgn

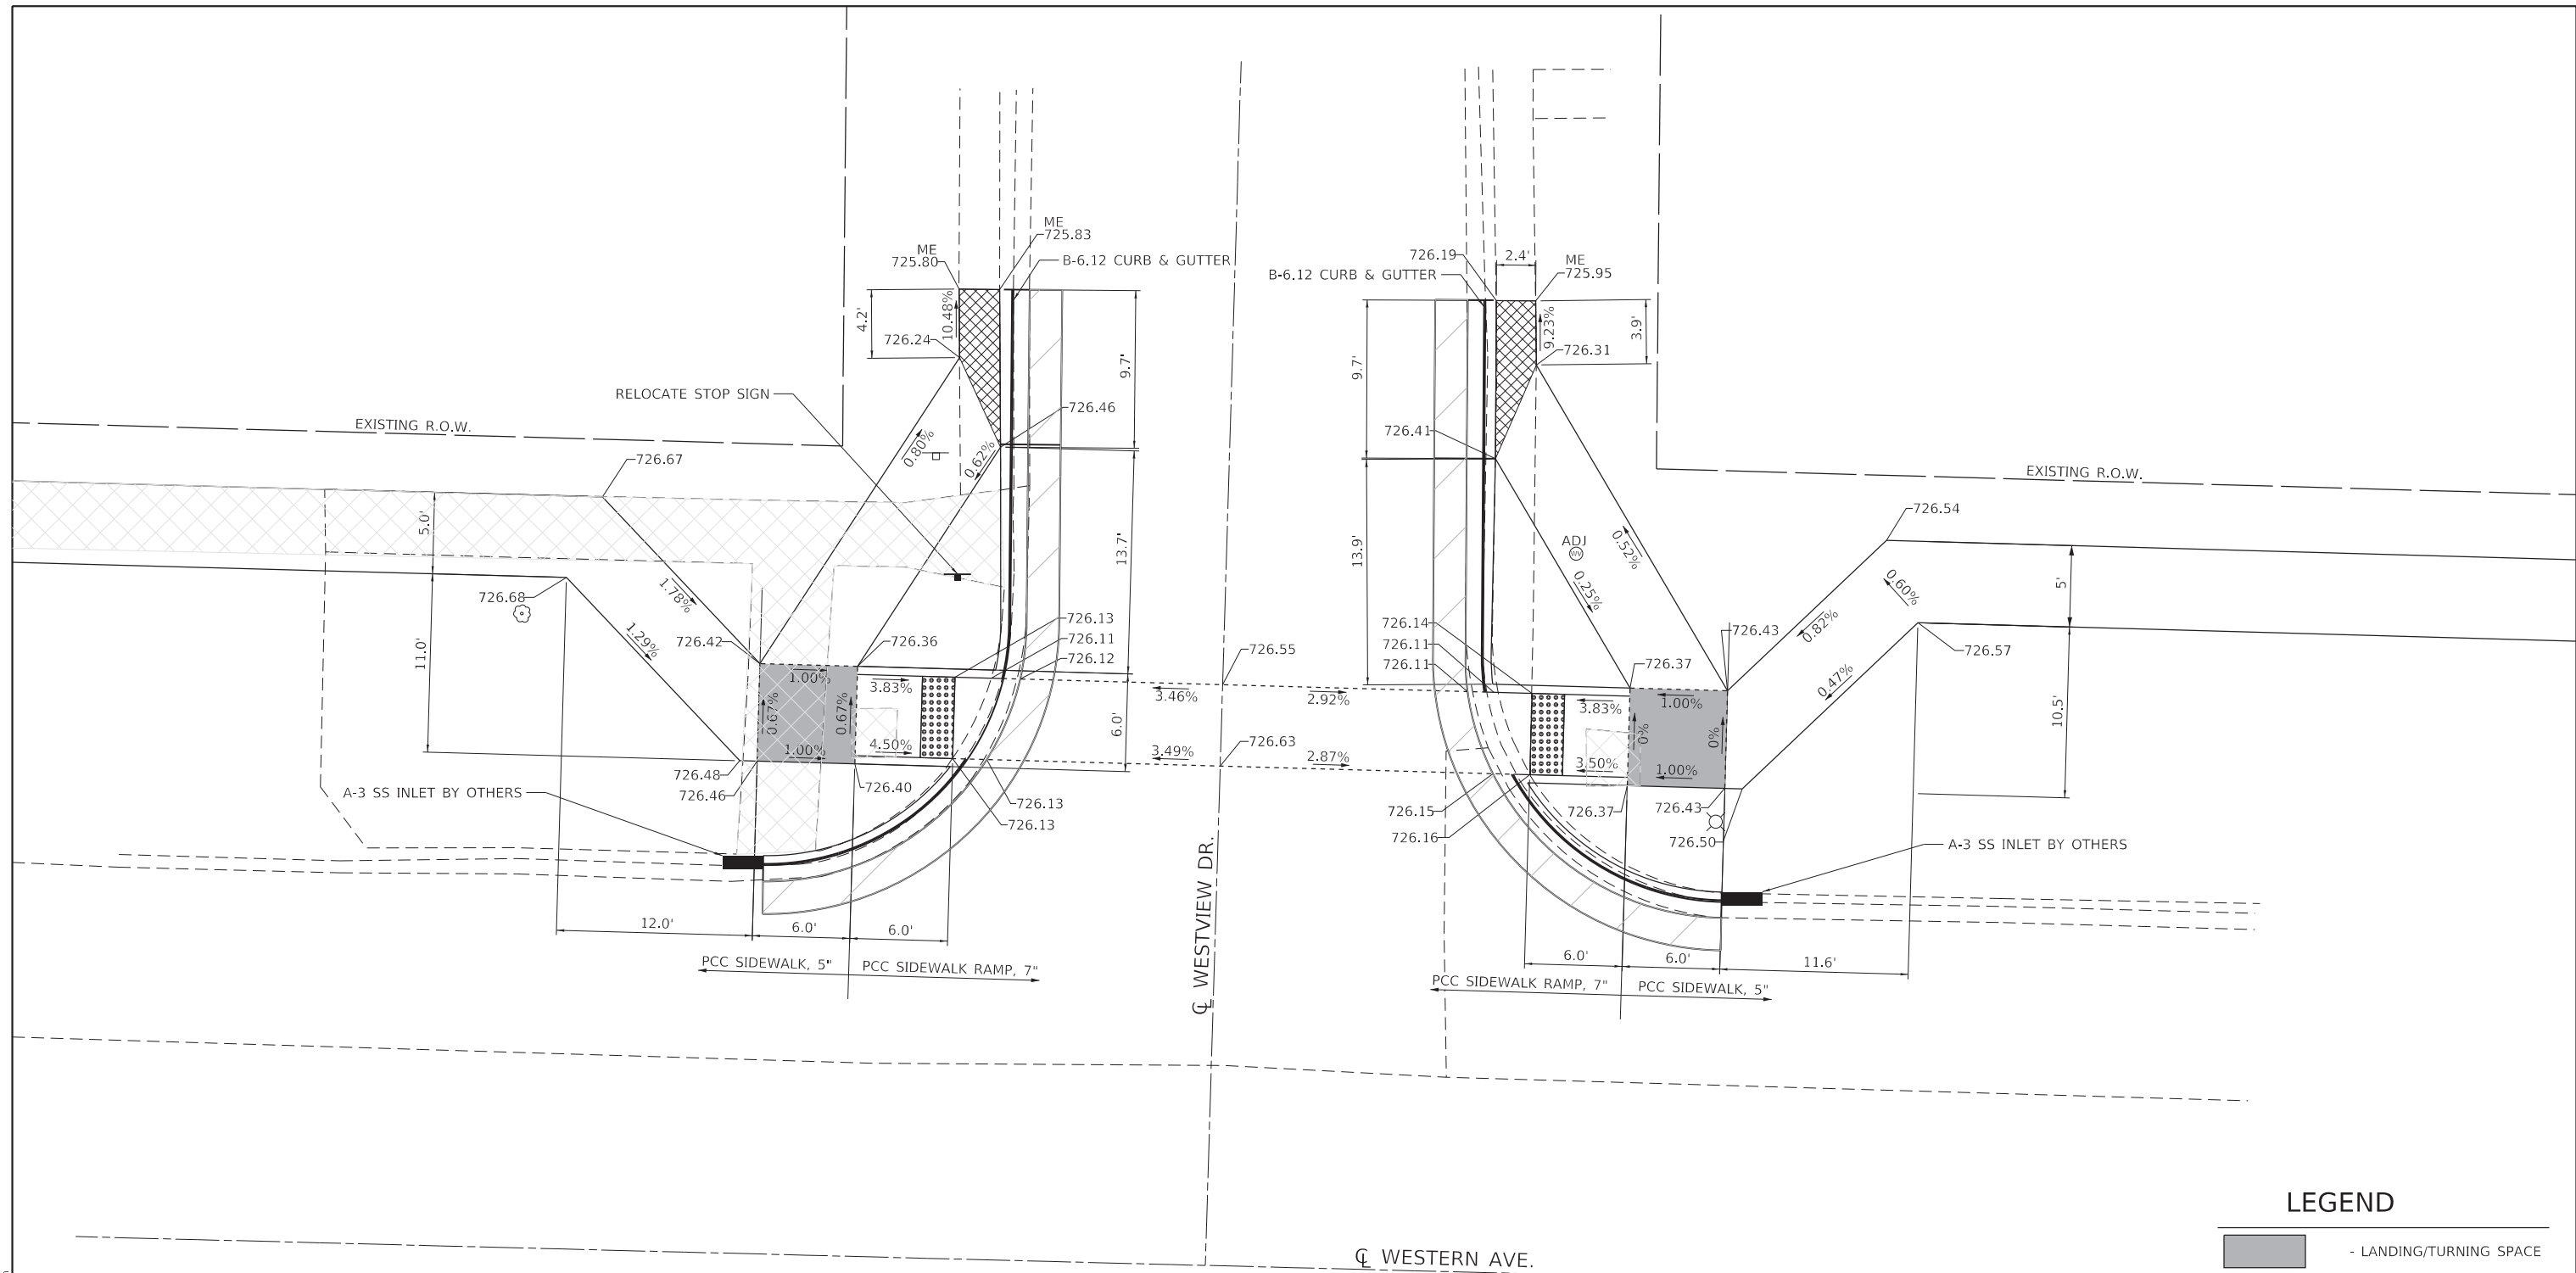

LEGEND

- LANDING/TURNING SPACE
- TRANSITION SEGMENT
- DETECTABLE WARNING
- REMOVAL
- INCIDENTAL HMA SURFACING (BY OTHERS)
- GRADE BREAK
- MATCH EXISTING

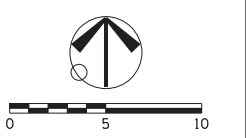

BM 4 - CENTER TOP CAP BOLT FIRE HYDRANT, SOUTH SIDE OF ROAD BETWEEN 3816 & 3900 WESTERN AVE., ELEV. = 730.20
 BM 5 - CENTER TOP CAP BOLT FIRE HYDRANT, SOUTH SIDE OF ROAD INTERSECTION OF WESTVIEW & WESTERN AVE., ELEV. = 729.34


USER NAME = Sta42	DESIGNED - SJF	REVISED -
	DRAWN - EAC	REVISED -
PLOT SCALE = 10.0000' / in.	CHECKED -	REVISED -
PLOT DATE = 4/10/2023	DATE - FEBRUARY 2023	REVISED -

The Upchurch Group
 123 North 15th Street Mattoon, Illinois 61938
Professional Design Firm Corporation License No. 184-003401

RIDDLE ELEMENTARY SIDEWALK
 43RD STREET TO NOYES COURT
 MATTOON, COLES COUNTY, ILLINOIS
 SCALE: 10.0000' / in. CONTRACT 95946 PROJECT: 3121074

SIDEWALK RAMP ELEVATION DETAILS	TOTAL SHEETS 18
	SHEET NO. 17


MODEL: Default
FILE NAME: P:\CADD_Mattoon\2022_Site Routes to School\CADD_Sheets\SidewalkDetails.dgn

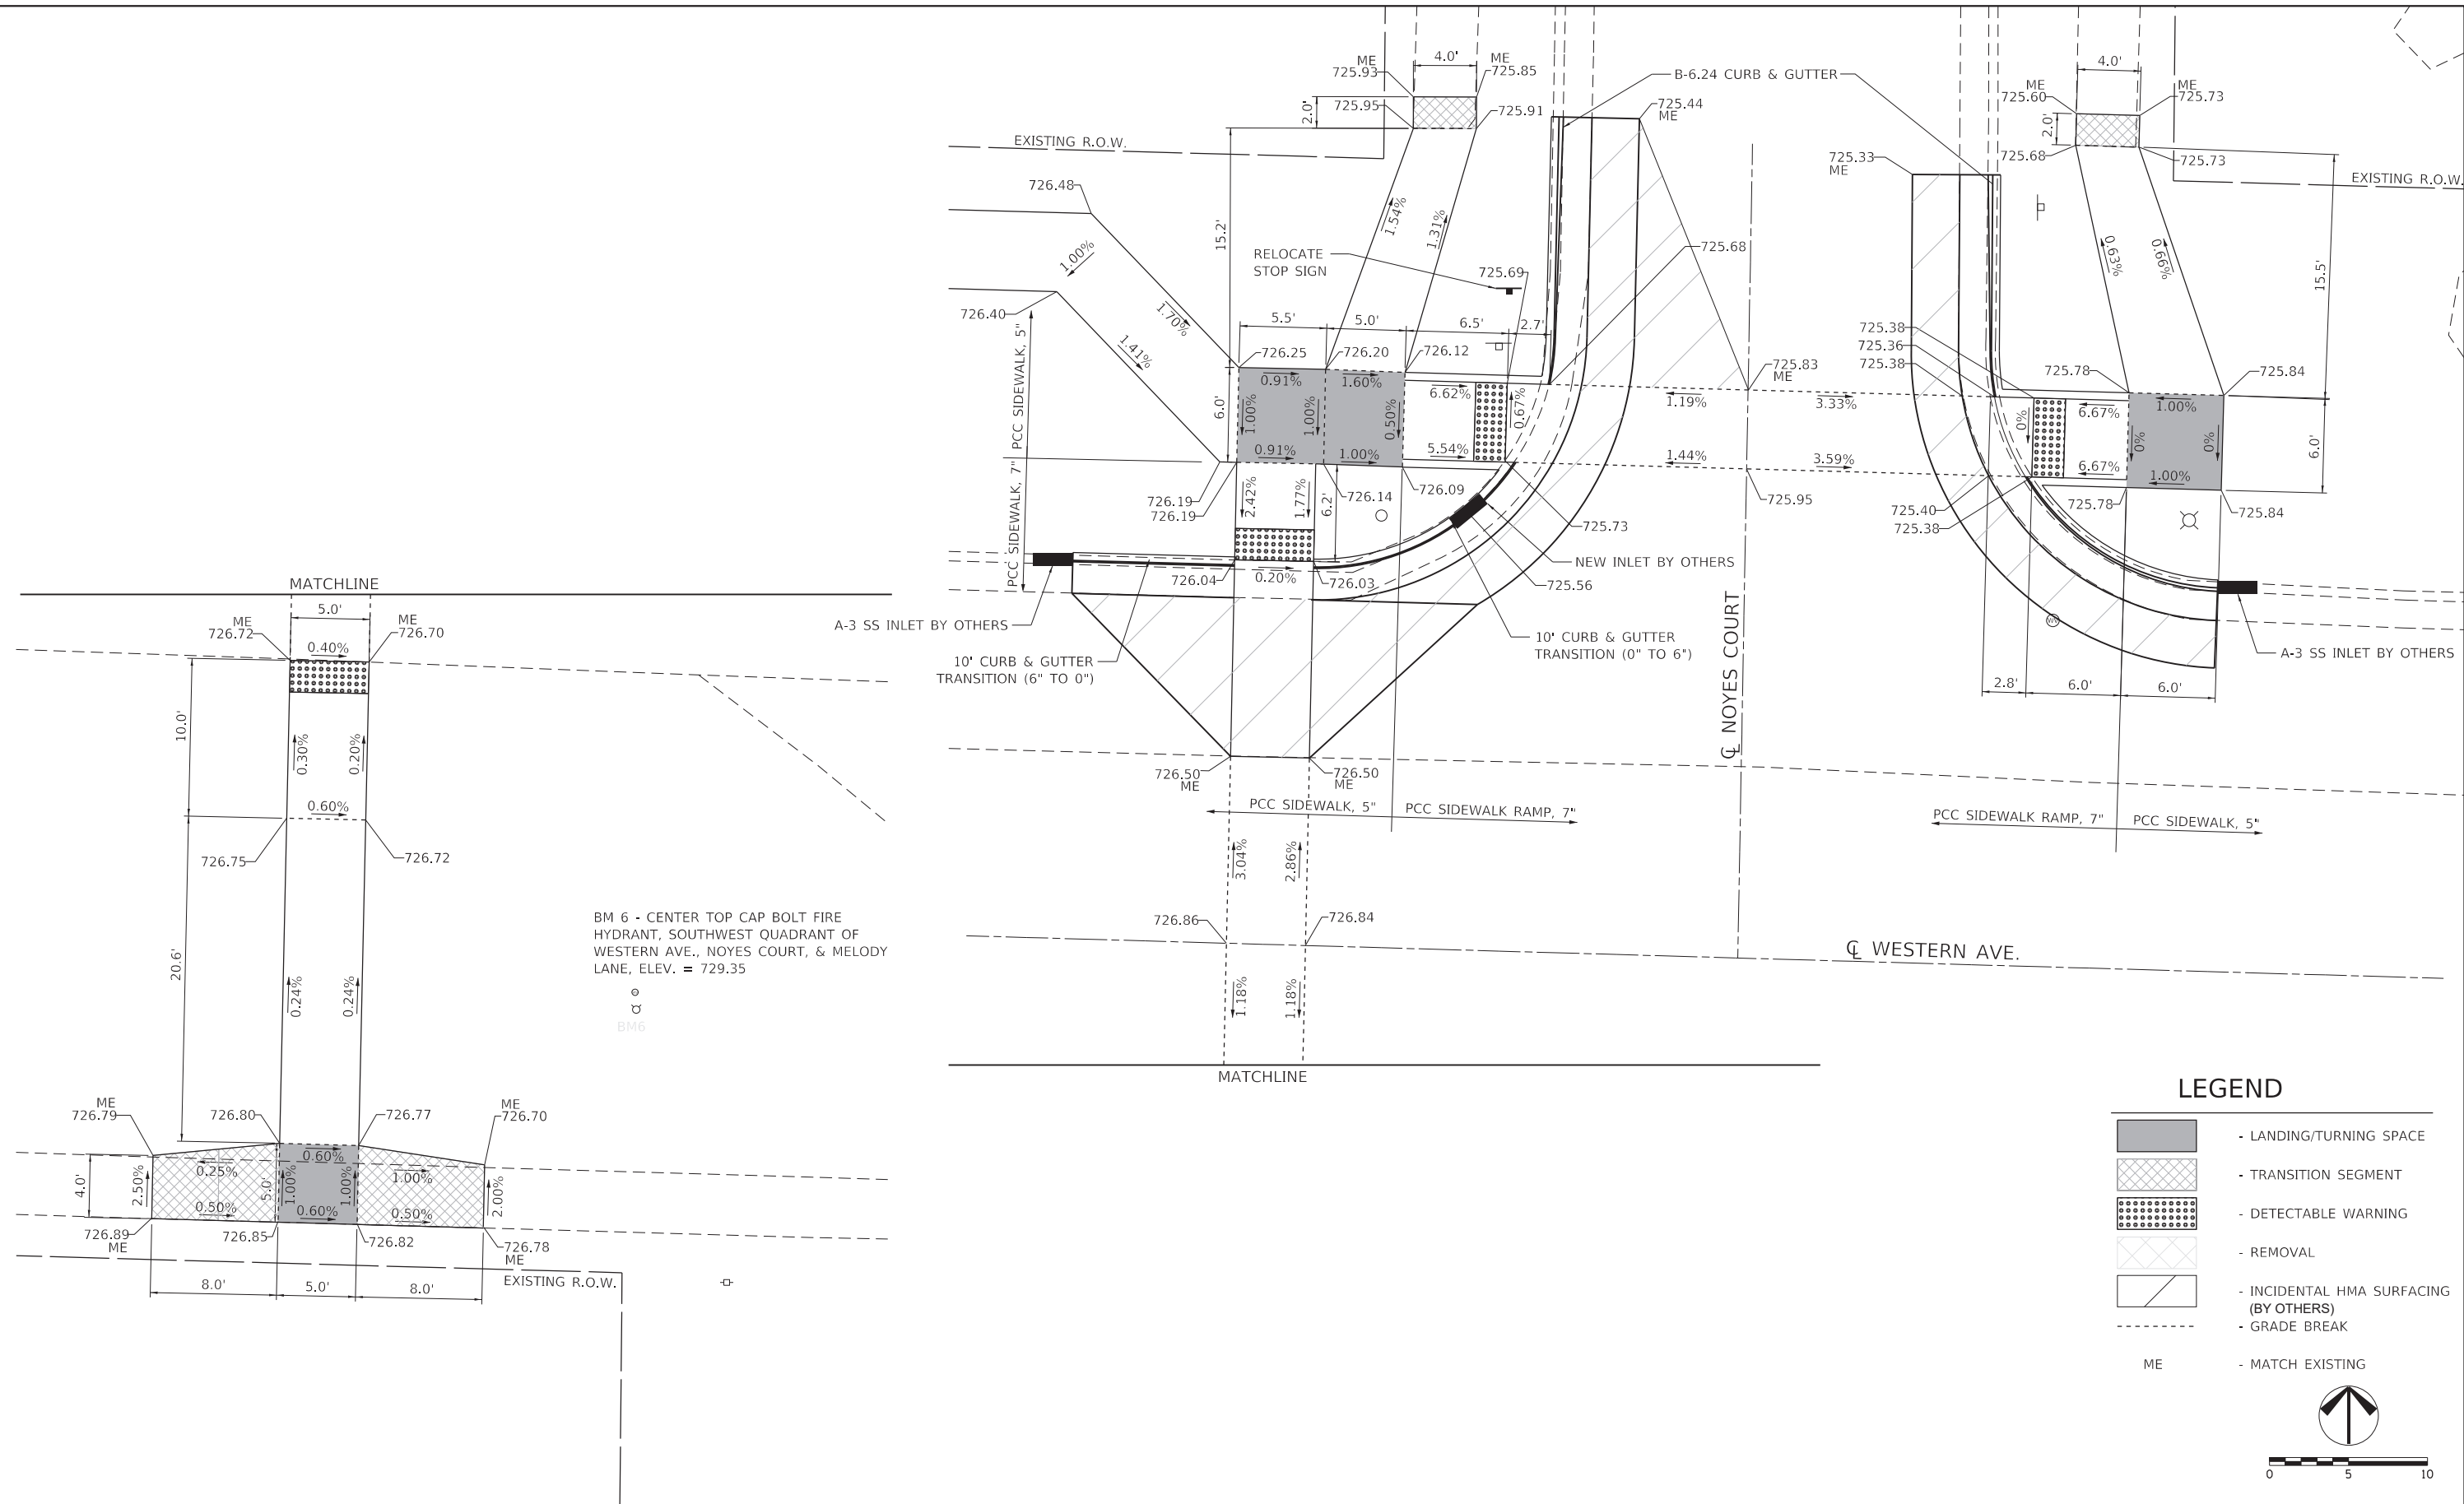

BM 6 - CENTER TOP CAP BOLT FIRE HYDRANT, SOUTHWEST QUADRANT OF WESTERN AVE., NOYES COURT, & MELODY LANE, ELEV. = 729.35

LEGEND

- LANDING/TURNING SPACE
- TRANSITION SEGMENT
- DETECTABLE WARNING
- REMOVAL
- INCIDENTAL HMA SURFACING (BY OTHERS)
- GRADE BREAK
- MATCH EXISTING

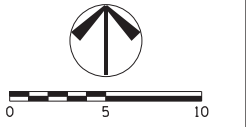

USER NAME = Sta42	DESIGNED - SJF	REVISED -
	DRAWN - EAC	REVISED -
PLOT SCALE = 10.0000' / in.	CHECKED -	REVISED -
PLOT DATE = 4/10/2023	DATE - FEBRUARY 2023	REVISED -

The Upchurch Group
 123 North 15th Street Mattoon, Illinois 61938
Professional Design Firm Corporation License No. 184-003401

RIDDLE ELEMENTARY SIDEWALK
 43RD STREET TO NOYES COURT
 MATTOON, COLES COUNTY, ILLINOIS
 SCALE: 10.0000' / in.

SIDEWALK RAMP
ELEVATION DETAILS

TOTAL SHEETS	SHEET NO.
18	18