


EXISTING GRADE
PROPOSED GRADE
EARTH CUT (S.F.)
EARTH FILL (S.F.)
LEGEND

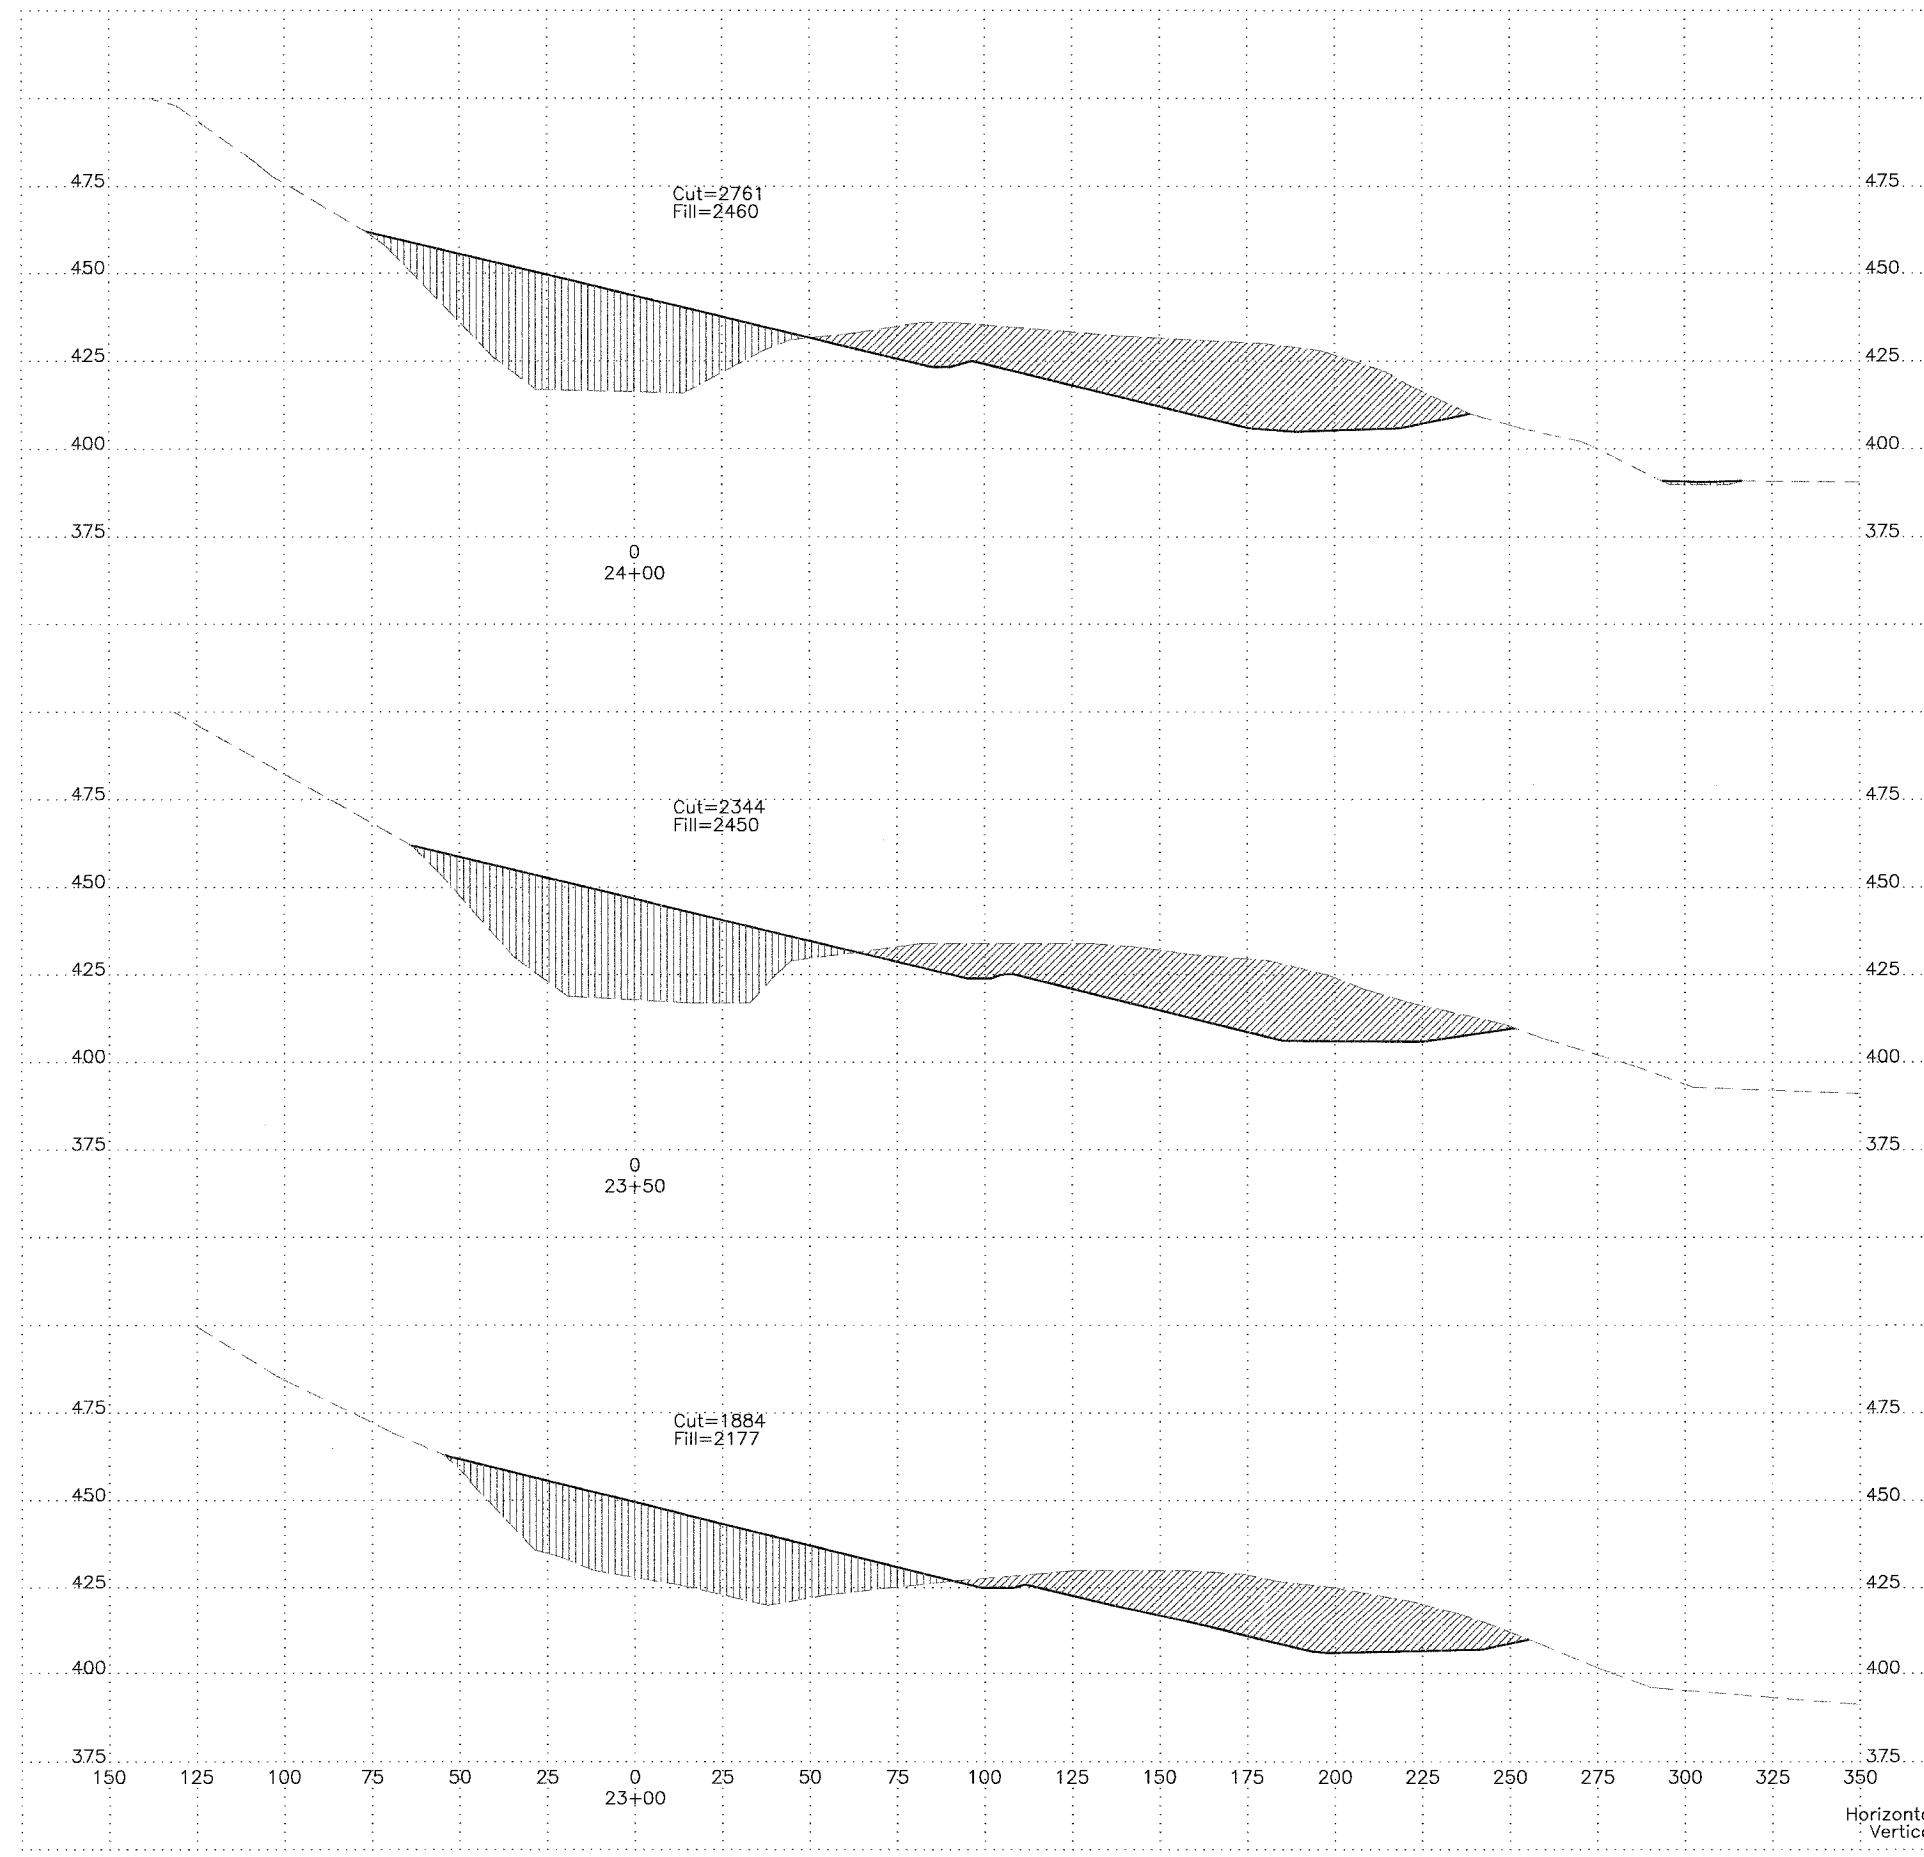

Horizontal Scale 25'
Vertical Scale 25'