


**LEGEND**

- EXISTING GRADE
- PROPOSED GRADE
- ▨ EARTH CUT (SQ. FT.)
- ▩ EARTH FILL (SQ. FT.)

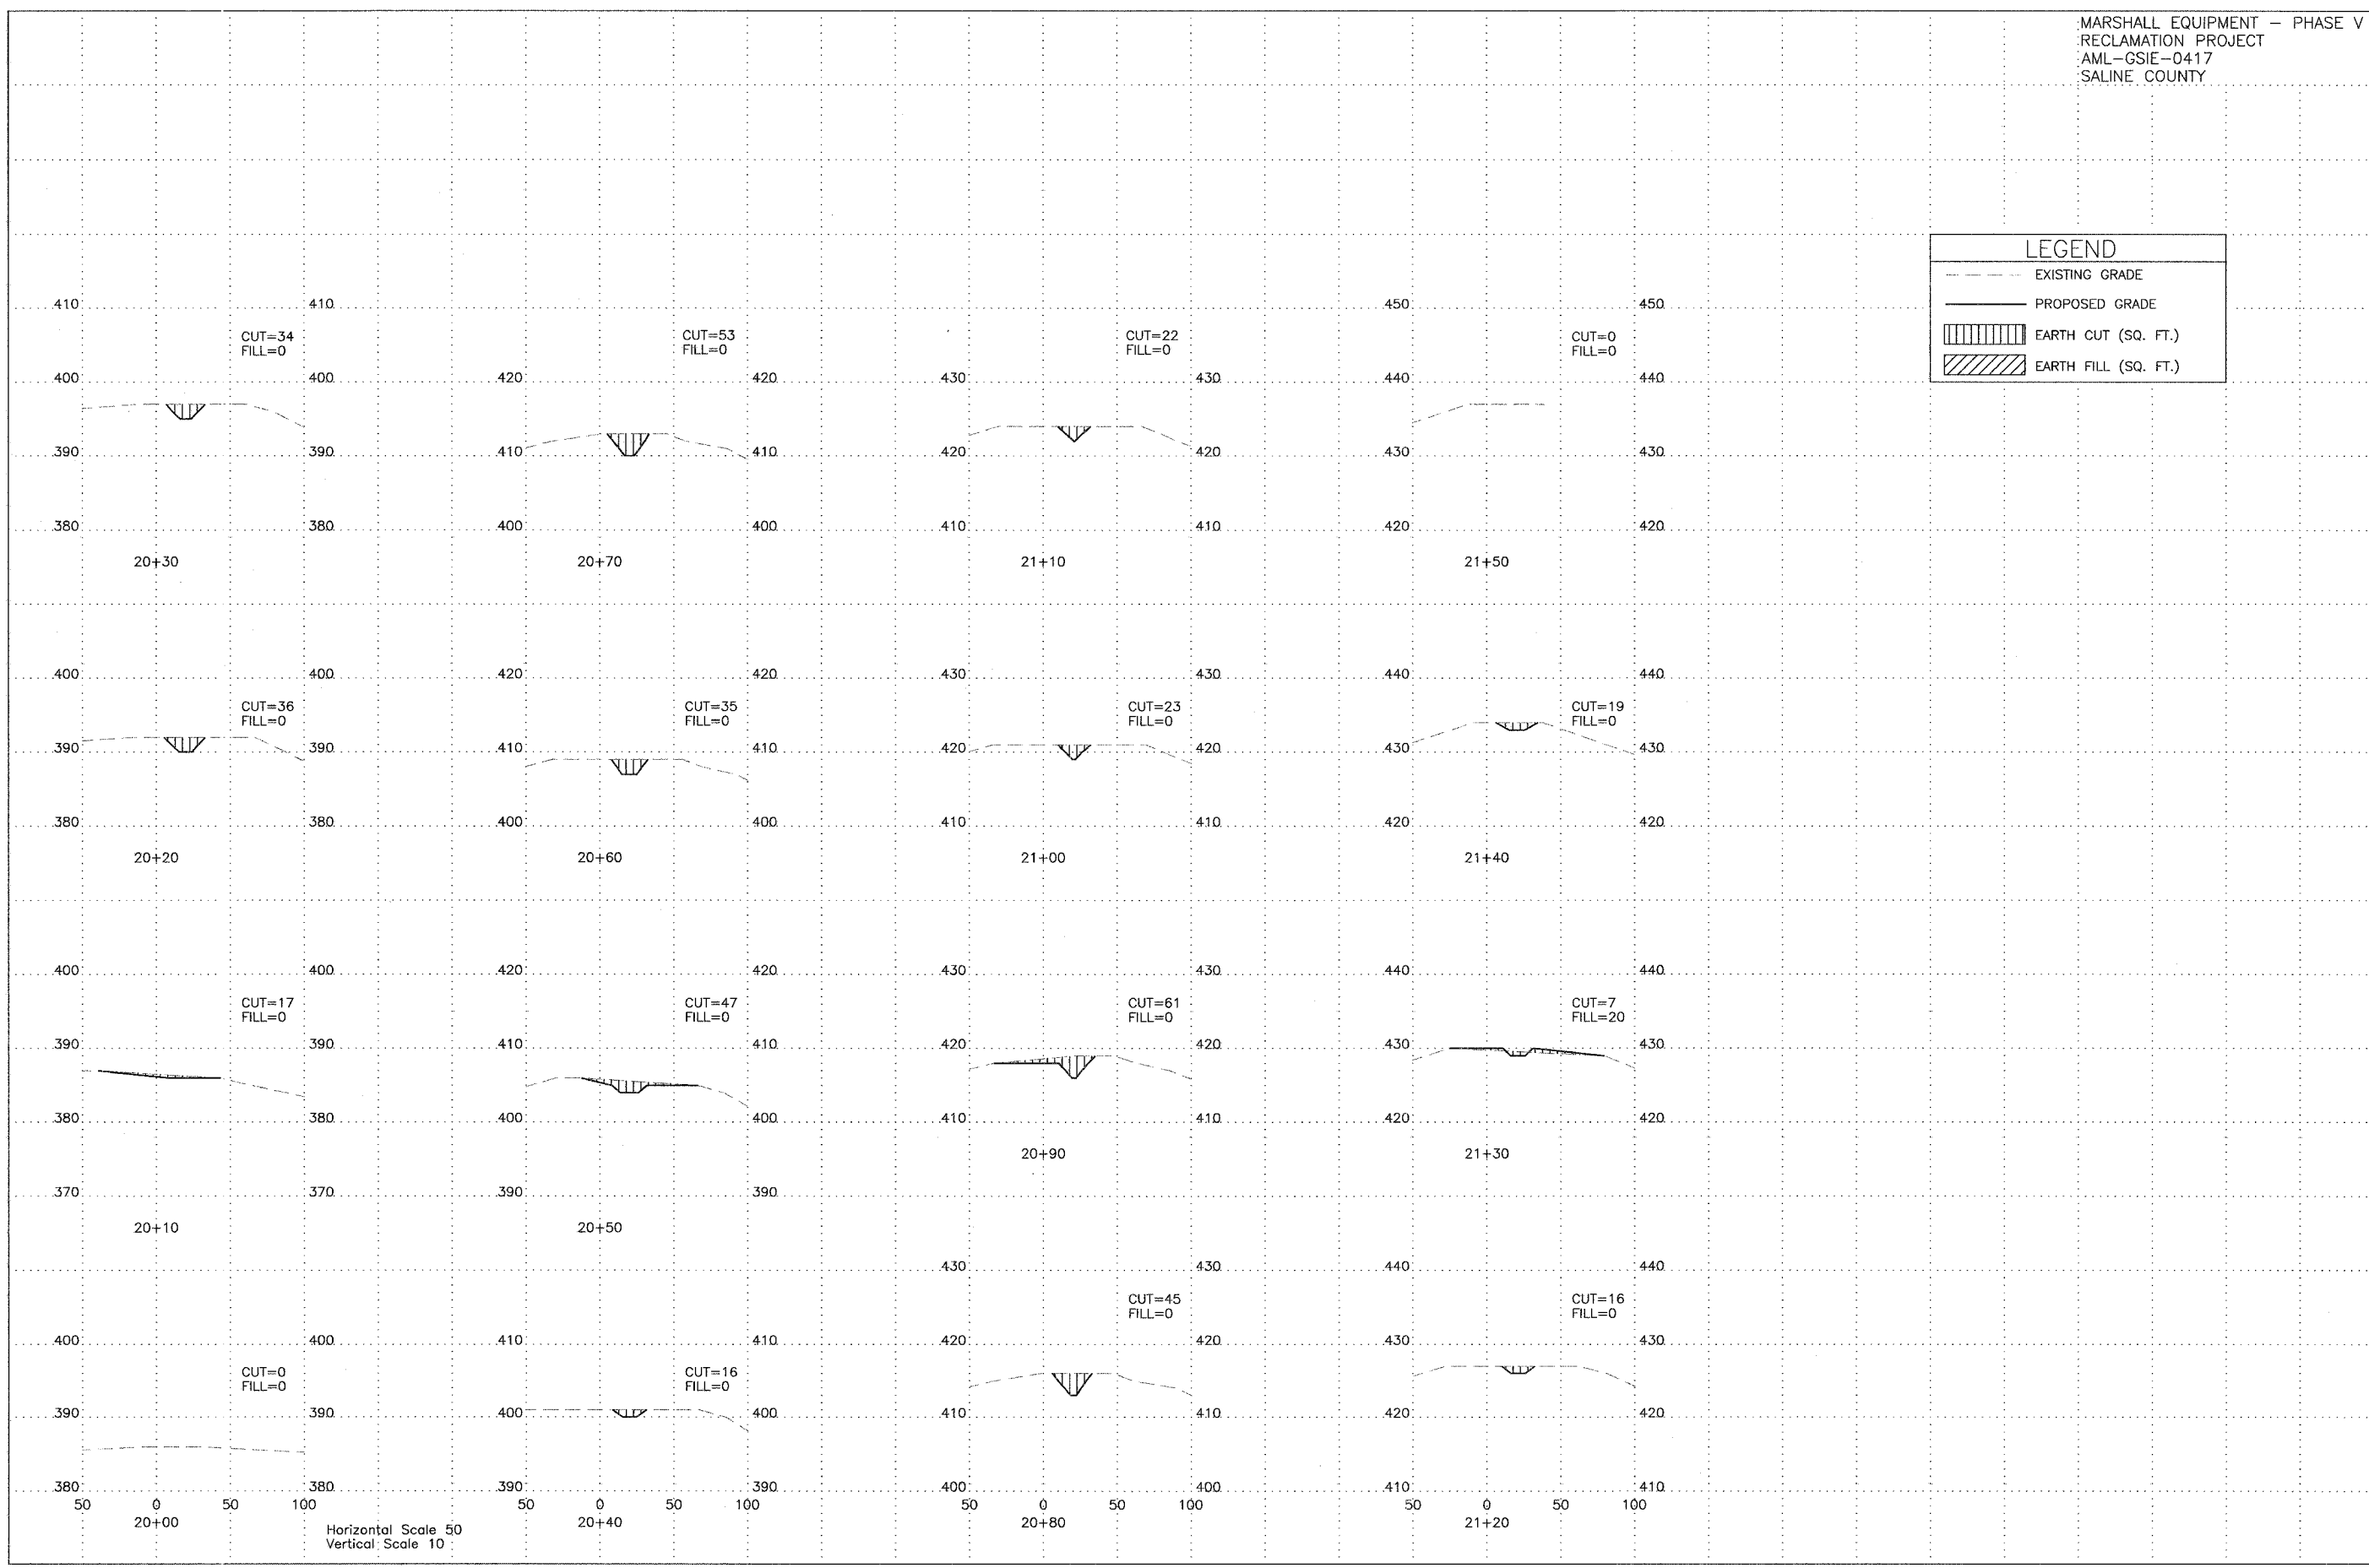

Horizontal Scale 50  
 Vertical Scale 10