


F.A. RTE.	SECTION	COUNTY	TOTAL SHEETS	SHEET NO.
		COOK	17	9
STA.		TO STA.		
FED. ROAD DIST. NO.	ILLINOIS	FED. AID PROJECT		
CONTRACT NO. 44917				

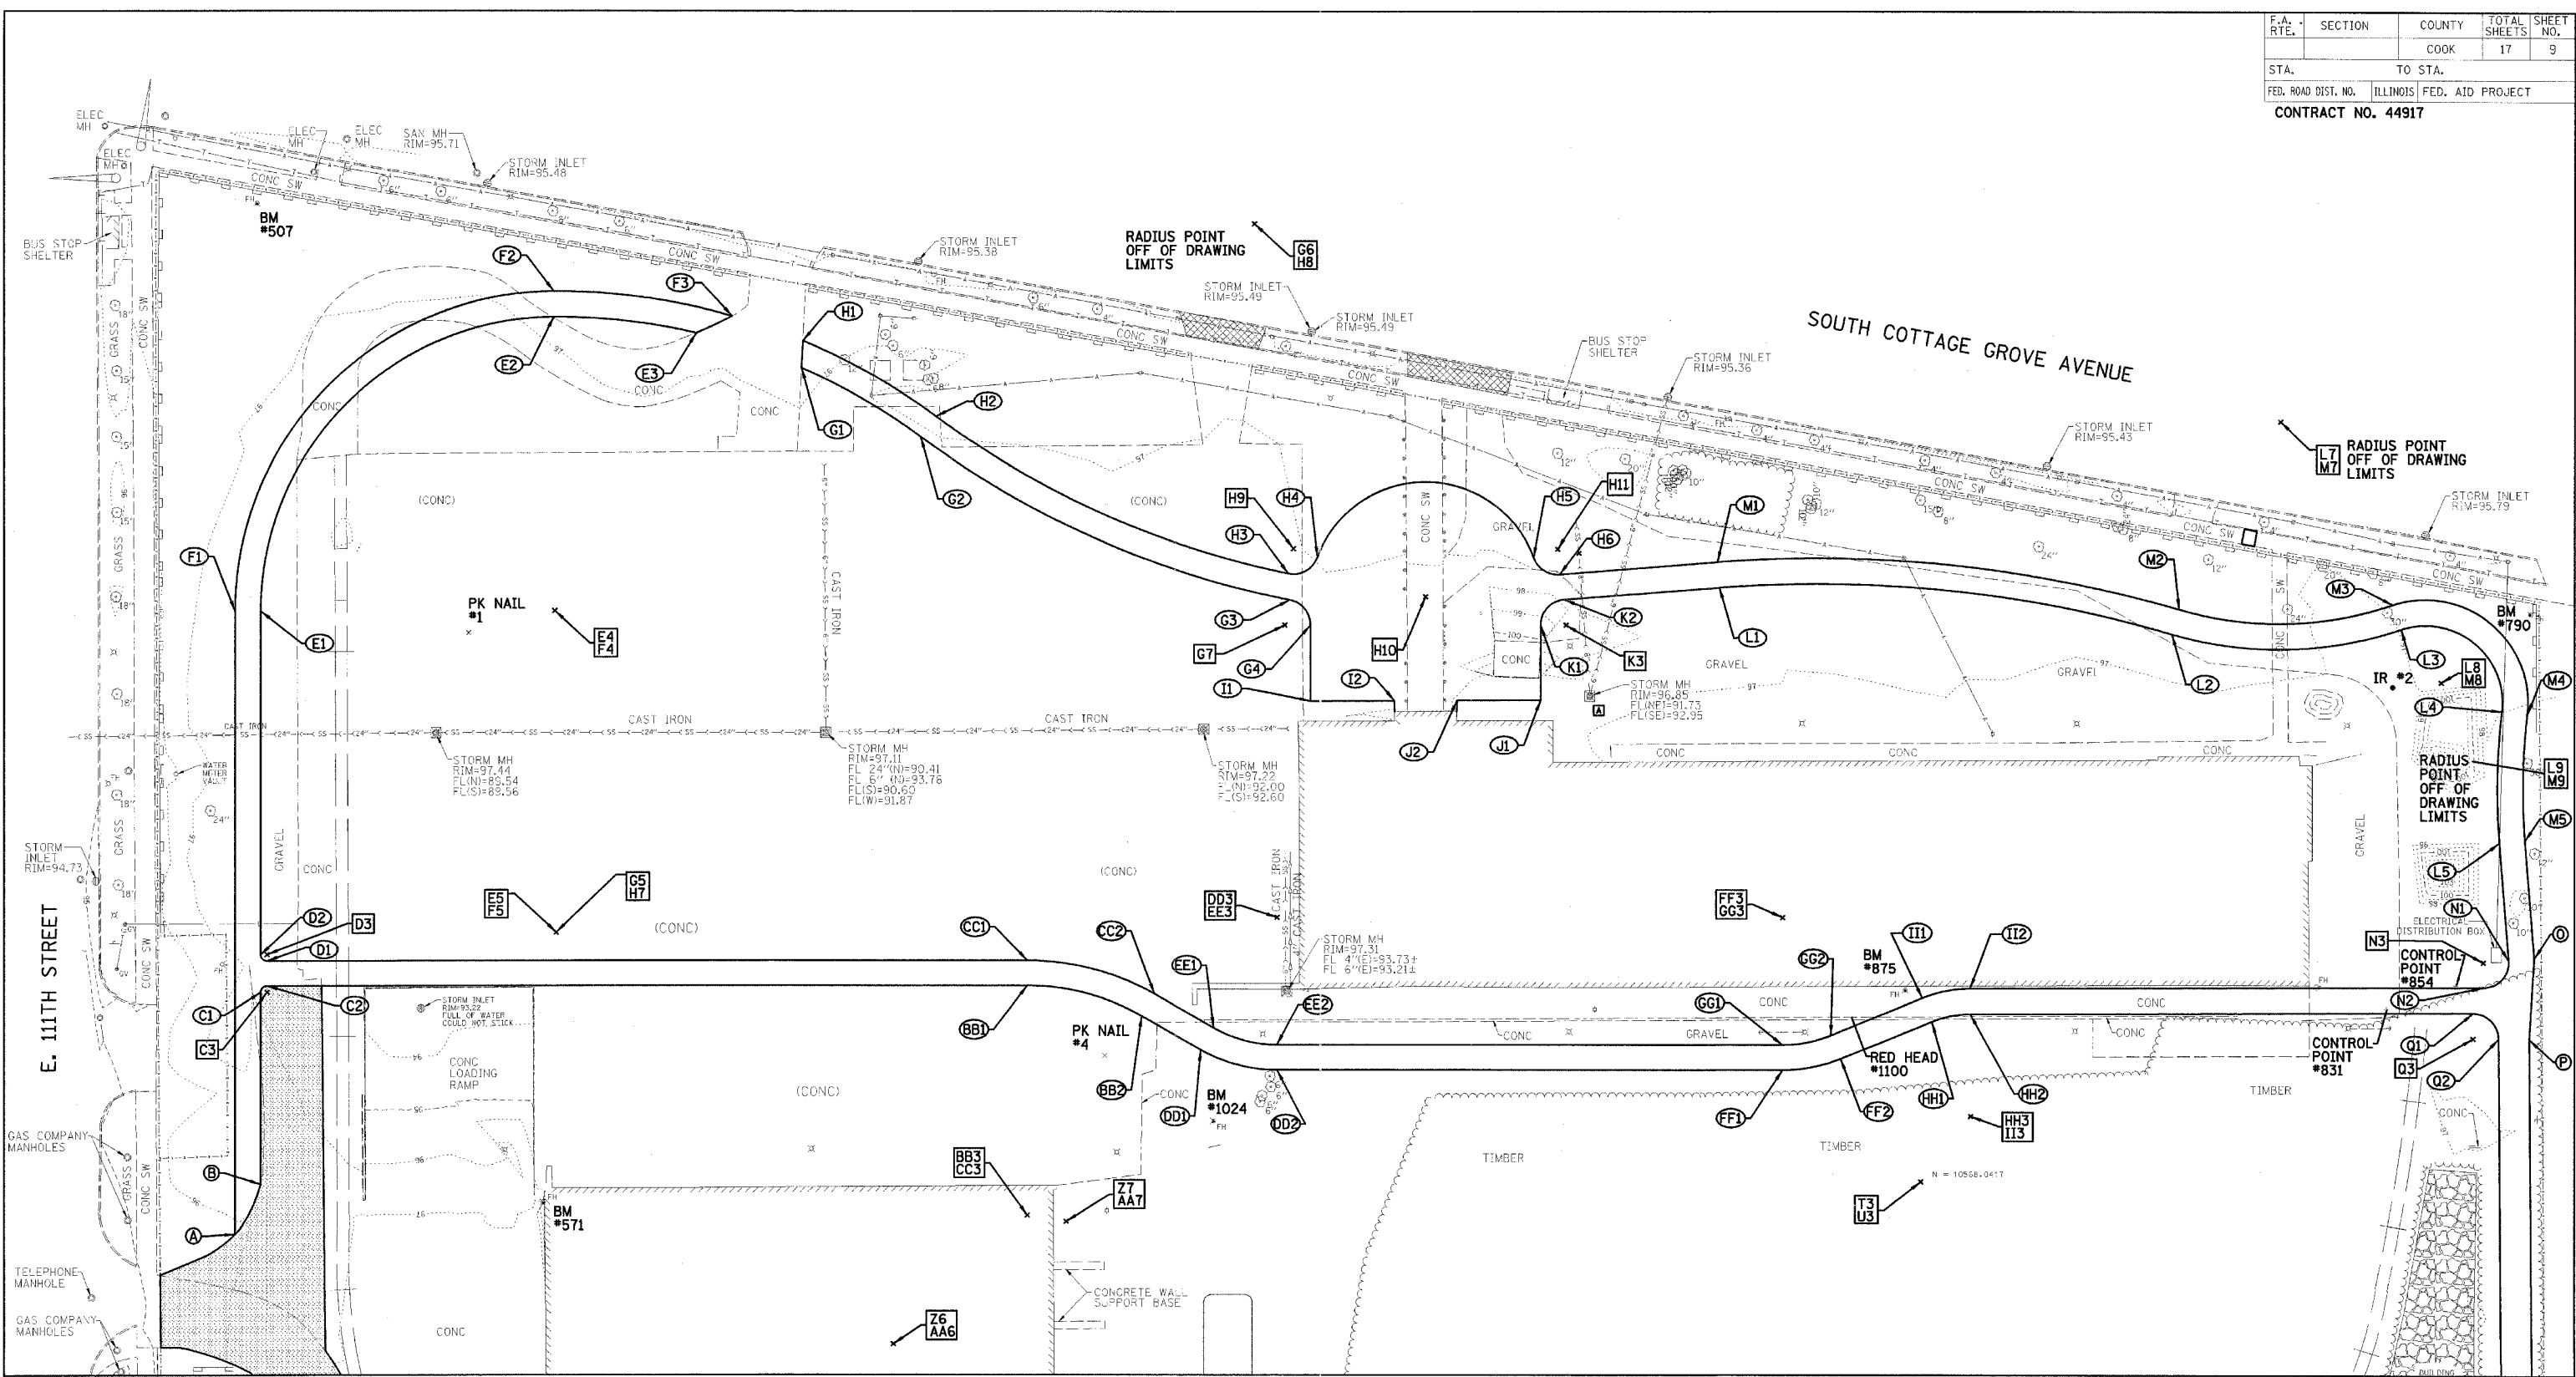

MATCH LINE PLAN SHEET 7



REVISIONS	
NAME	DATE

ILLINOIS DEPARTMENT OF TRANSPORTATION
 PROPOSED STAKING &
 LAYOUT PLAN
 IDOT / IHPA
 PULLMAN STATE HISTORIC SITE

SCALE: VERT.
 HORIZ.
 DATE: 11/08/05

DRAWN BY: DJM
 CHECKED BY: PJM