



F.A. RTE.	SECTION	COUNTY	TOTAL SHEETS	SHEET NO.
		COOK	17	14
STA.	TO STA.			
FED. ROAD DIST. NO.	ILLINOIS FED. AID PROJECT			
CONTRACT NO. 44917				

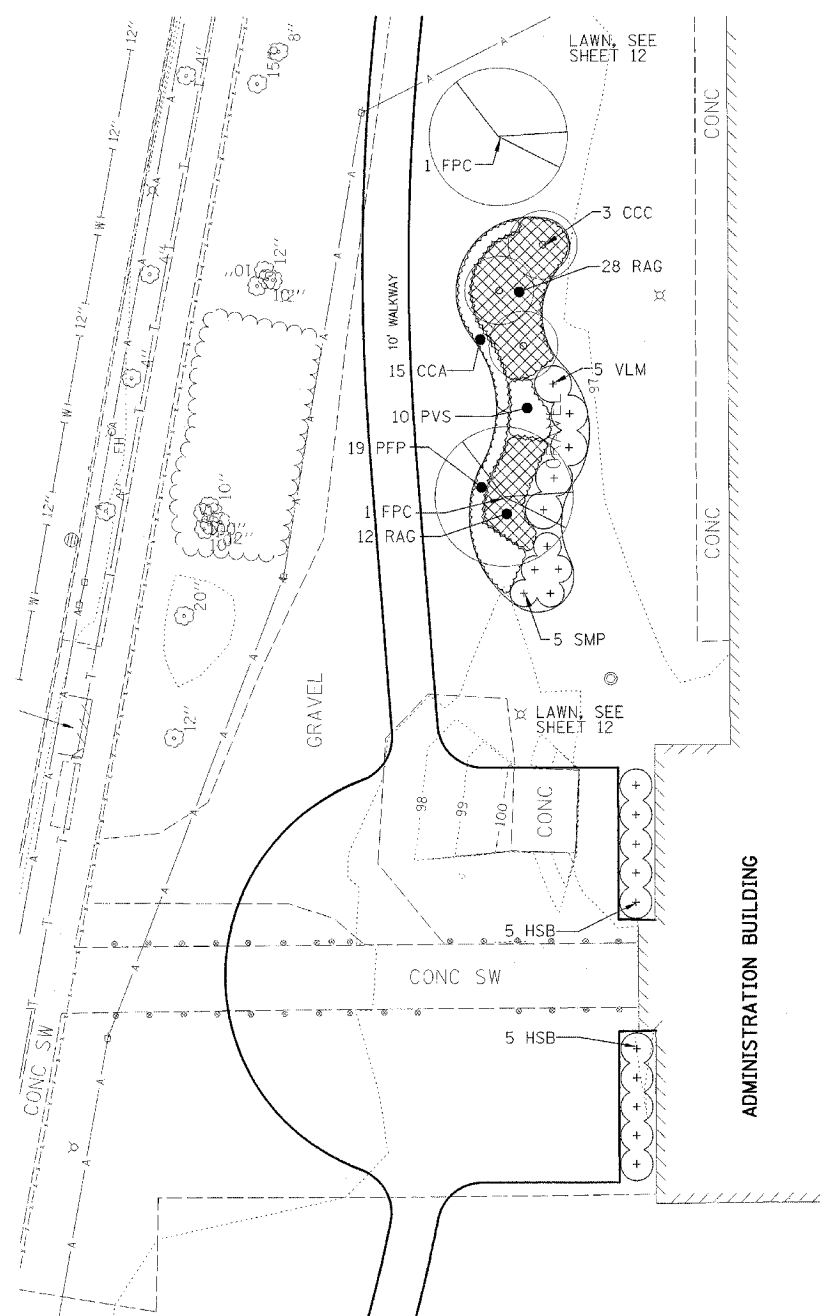

ADMINISTRATION BUILDING ENTRY LANDSCAPING PLAN
SCALE 1"=20'

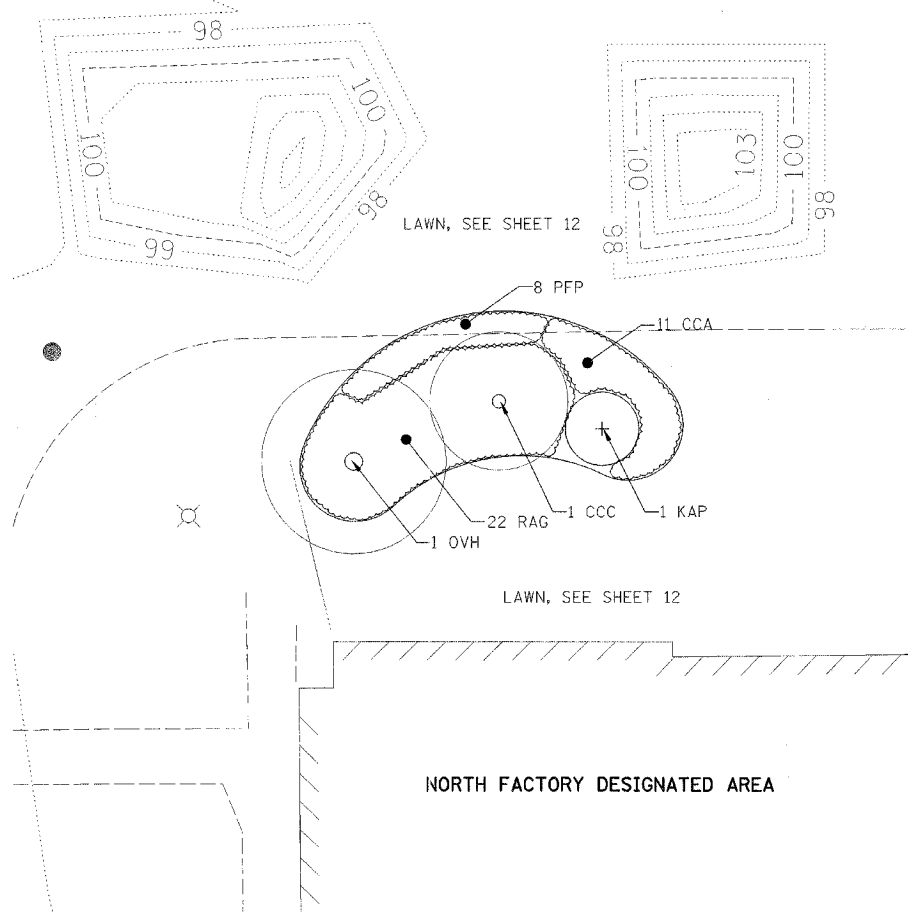

NORTH FACTORY LANDSCAPING PLAN
SCALE 1"=10'

REVISIONS	
NAME	DATE

ILLINOIS DEPARTMENT OF TRANSPORTATION
LANDSCAPING PLANS
IDOT / IHPA
PULLMAN STATE HISTORIC SITE

SCALE: VERT. DRAWN BY: DJM
HORIZ. CHECKED BY: PJM
DATE: 11/08/05