




PROFILE SURVEYED _____ BY _____ DATE _____
 NOTE BOOK _____ GRADES CHECKED _____
 NO. _____ B.M. NOTED _____
 STRUCTURE NOTATIONS CHFD

F.A.I. RTE.	SECTION	COUNTY	TOTAL SHEETS	SHEET NO.
94	2005-048 L	COOK	85	78
STA. 2003+00.00 TO STA. 2365+00.00		FED. ROAD DIST. NO. ILLINOIS FED. AID PROJECT		
				60A23

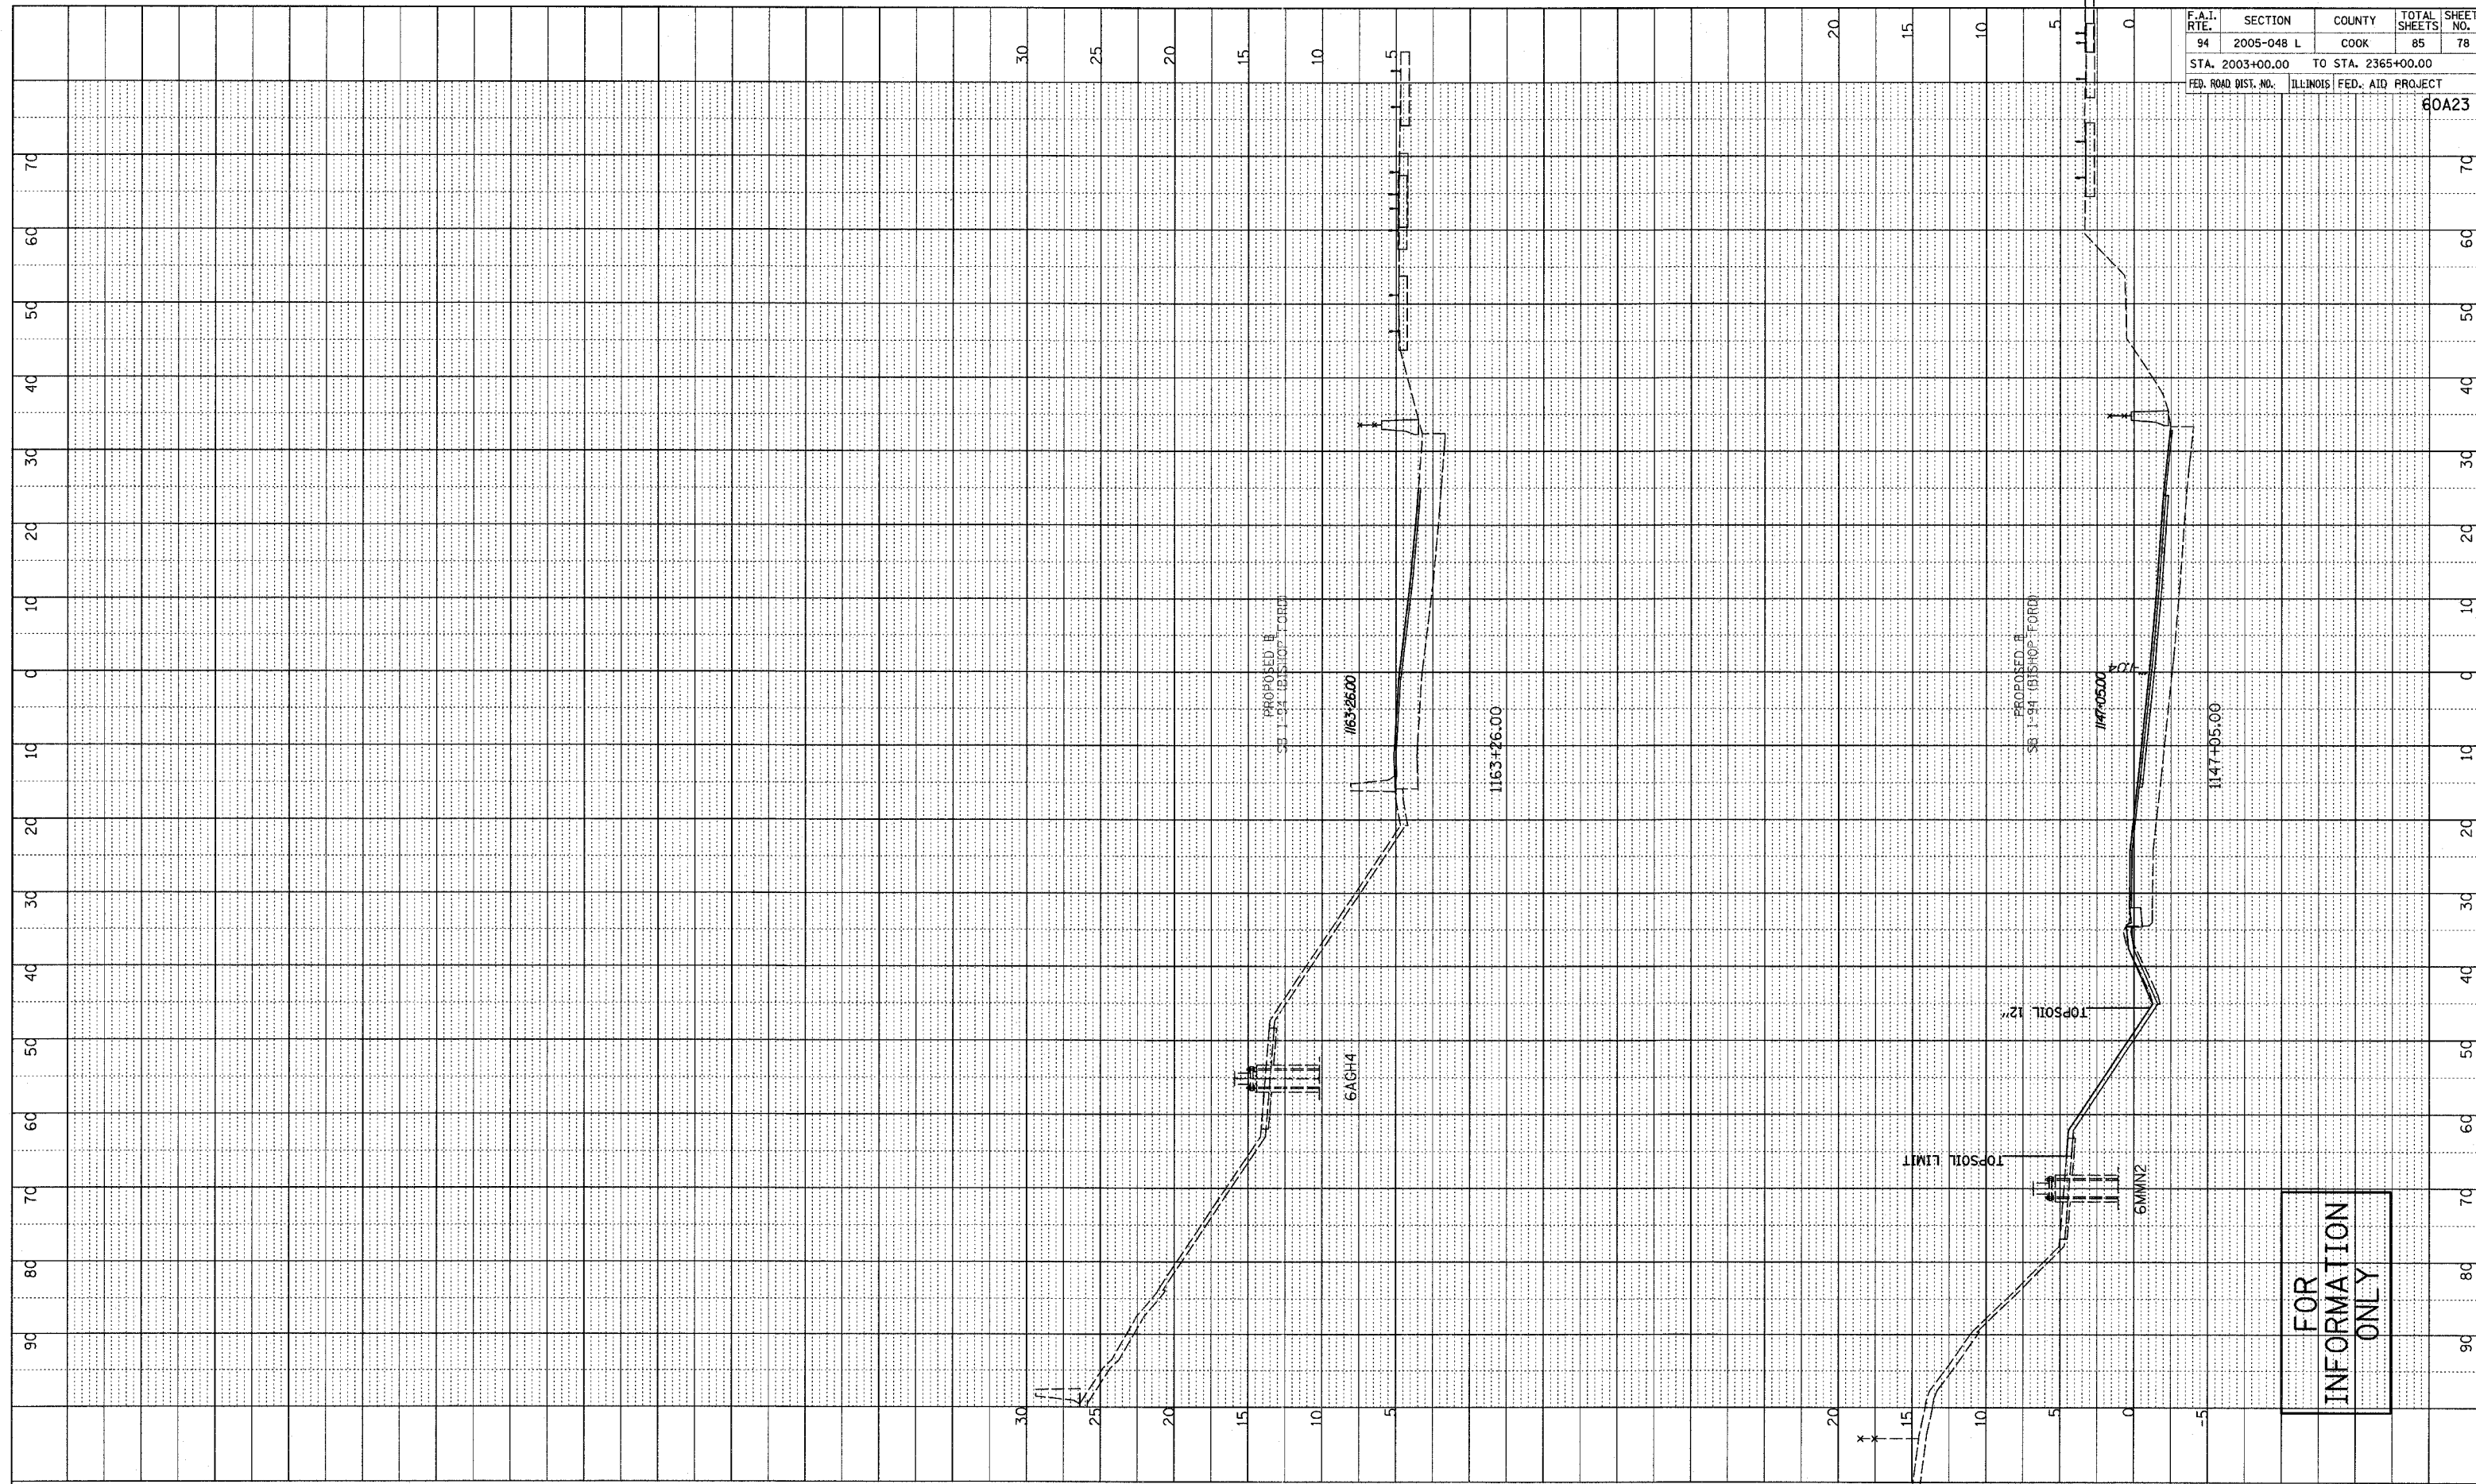

FOR INFORMATION ONLY

TYLIN INTERNATIONAL

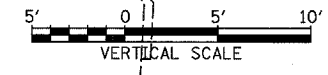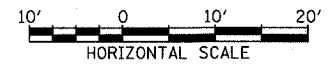

SOUTHBOUND I-94 (BISHOP FORD FWY)
STA. 1147+05 TO STA. 1163+26

P:\0237\3\000\40b\apk40bas\stb1.dwg