

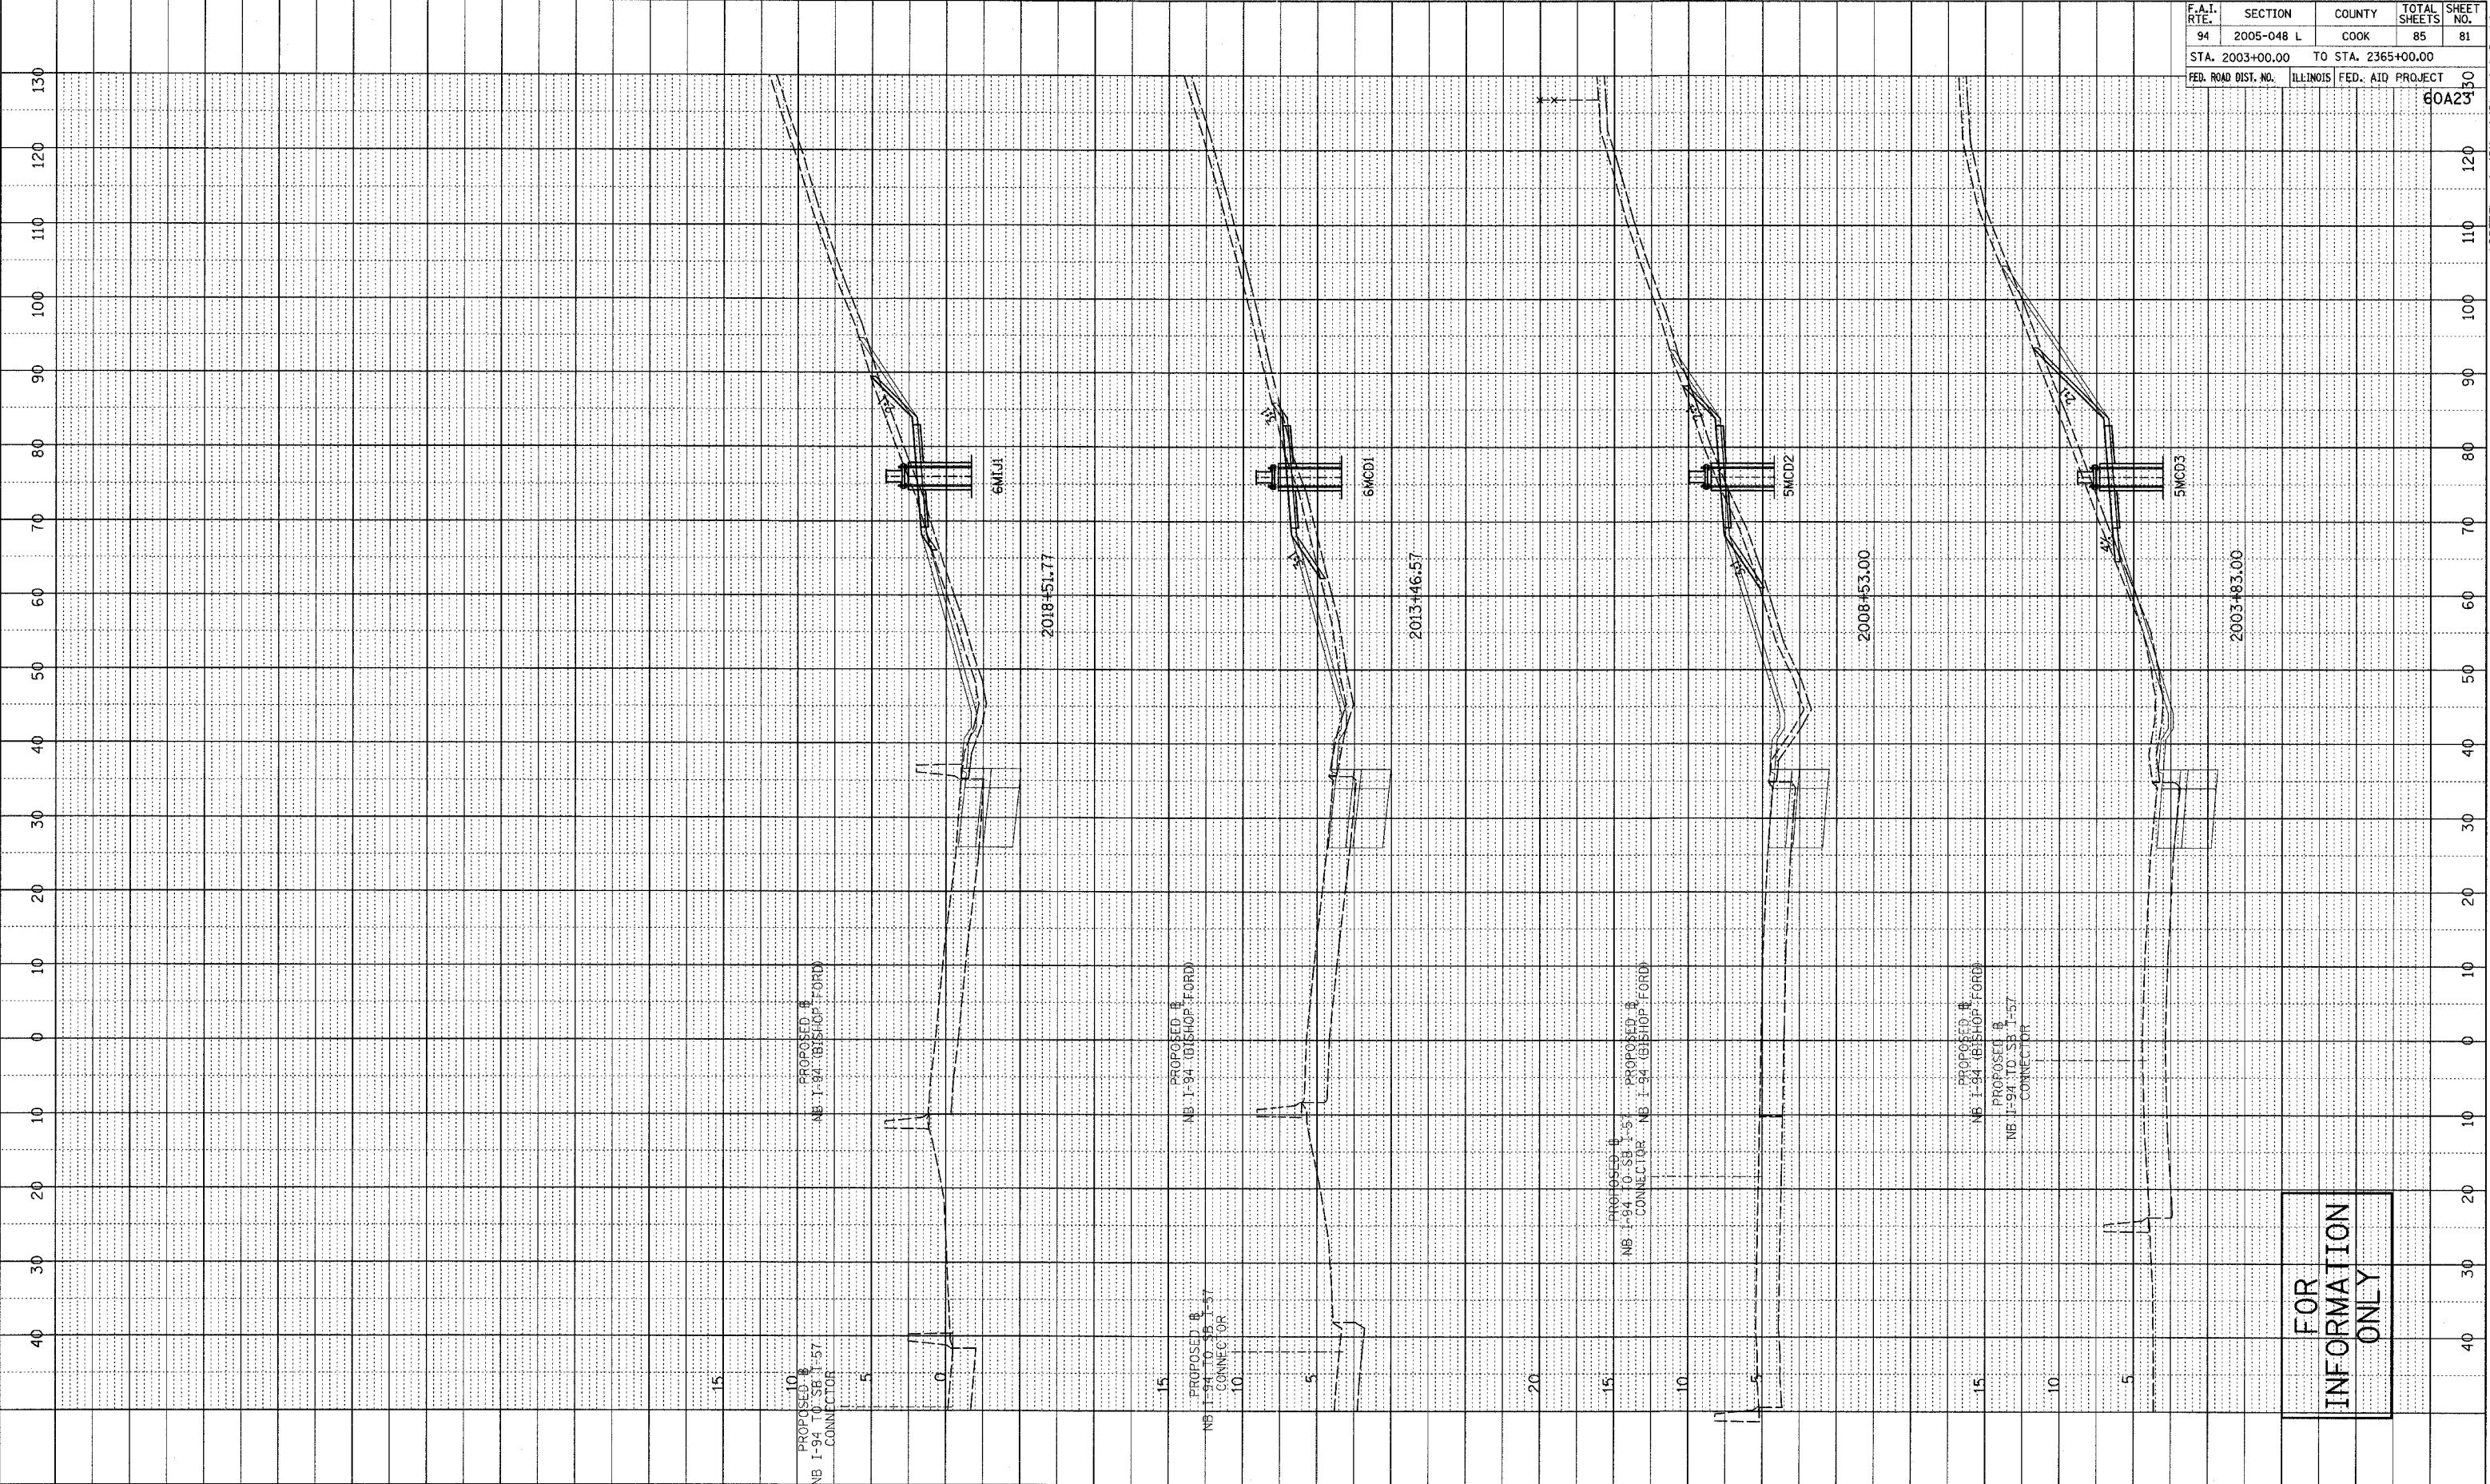


PROFILE	SURVEYED	BY	DATE
NOTE BOOK	GRADES CHECKED		
NO.	REMARKS		
	STRUCTURE NOTATIONS		

F.A.I. RTE.	SECTION	COUNTY	TOTAL SHEETS	SHEET NO.
94	2005-048 L	COOK	85	81
STA. 2003+00.00		TO STA. 2365+00.00		
FED. ROAD DIST. NO.	ILLINOIS	FED. AID PROJECT	60A23	

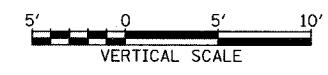

TYLIN INTERNATIONAL

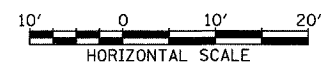

NORTHBOUND I-94 (BISHOP FORD FWY)
STA. 2003+83 TO STA. 2018+52

FOR
INFORMATION
ONLY

p:\02373\road\402\pk402\ss\mb_1.ford.dgn