


PROFILE DESIGNED BY DATE
 PLOTTED BY DATE
 GRADES CHECKED BY DATE
 STRUCTURE NOTATIONS CHECKED BY DATE
 NOTE BOOK NO.

F.A.I. RTE.	SECTION	COUNTY	TOTAL SHEETS	SHEET NO.
94	2005-048 L	COOK	85	82
STA. 2003+00.00		TO STA. 2365+00.00		
FED. ROAD DIST. NO.		ILLINOIS FED. AID PROJECT		

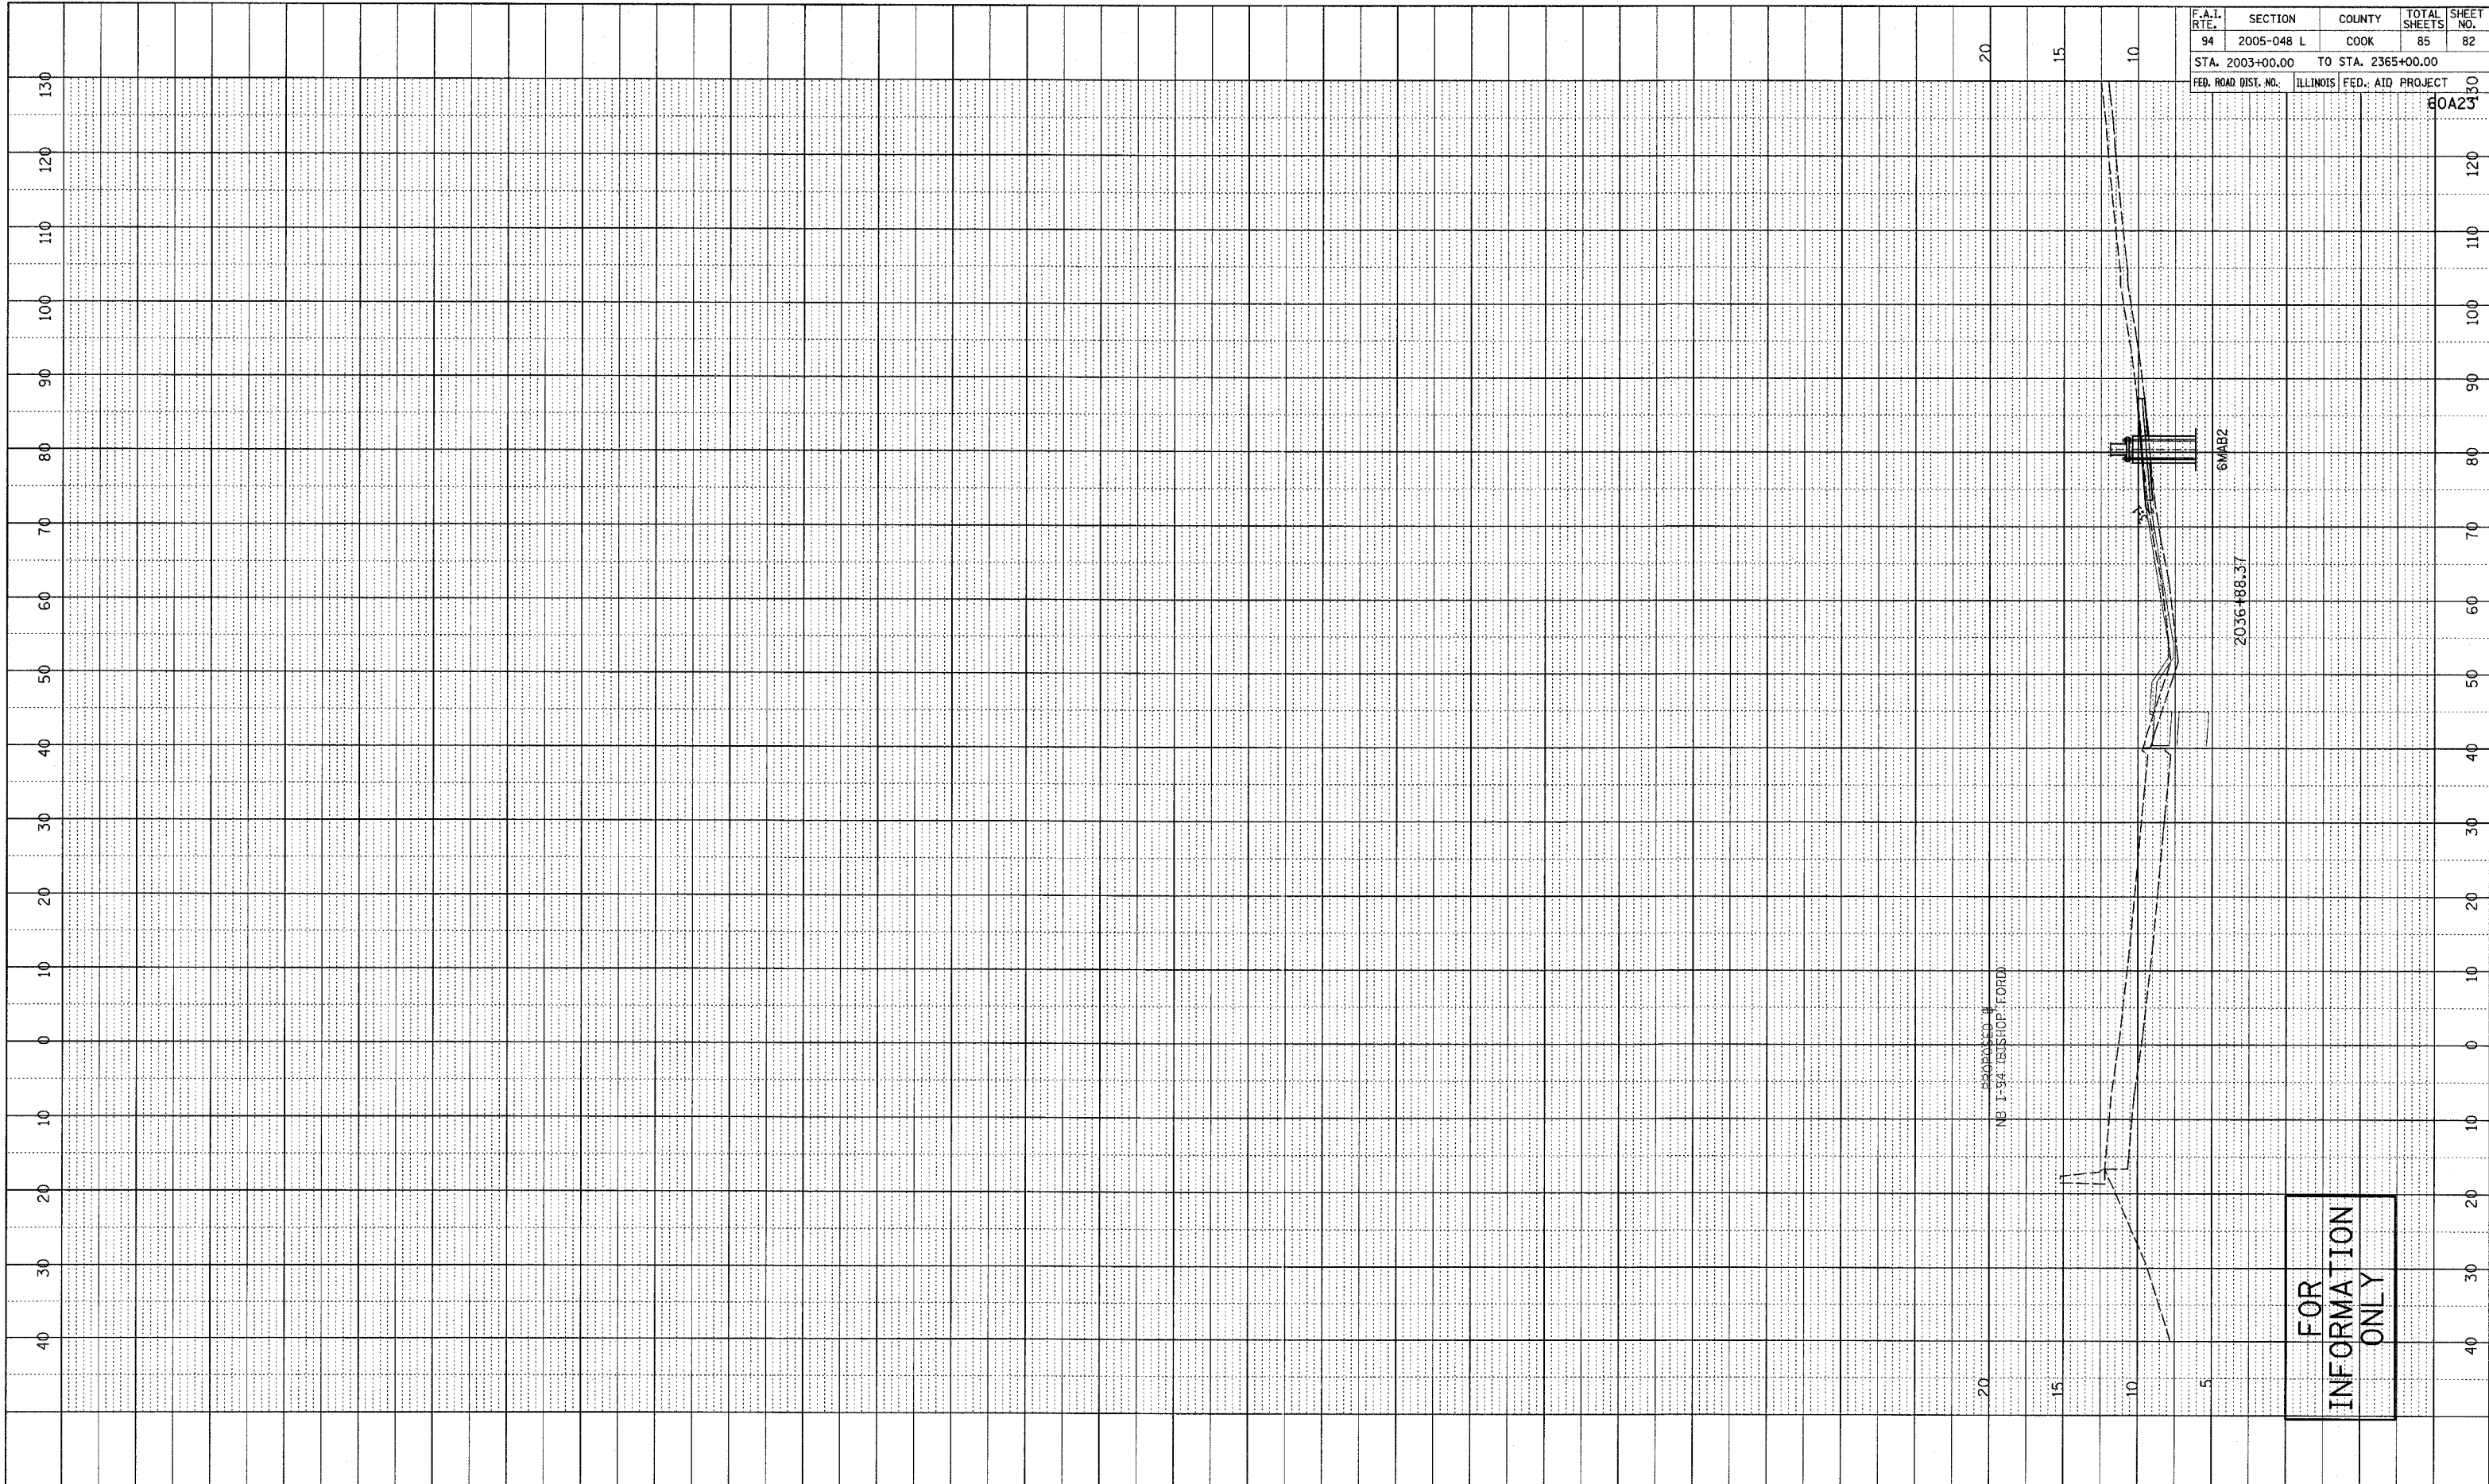

FOR
 INFORMATION
 ONLY

