


PROFILE SURVEY PLOTTED
 NOTE BOOK NO. _____
 GRADES CHECKED _____
 STRUCTURE NOTATIONS CHECKED _____
 DATE _____ BY _____

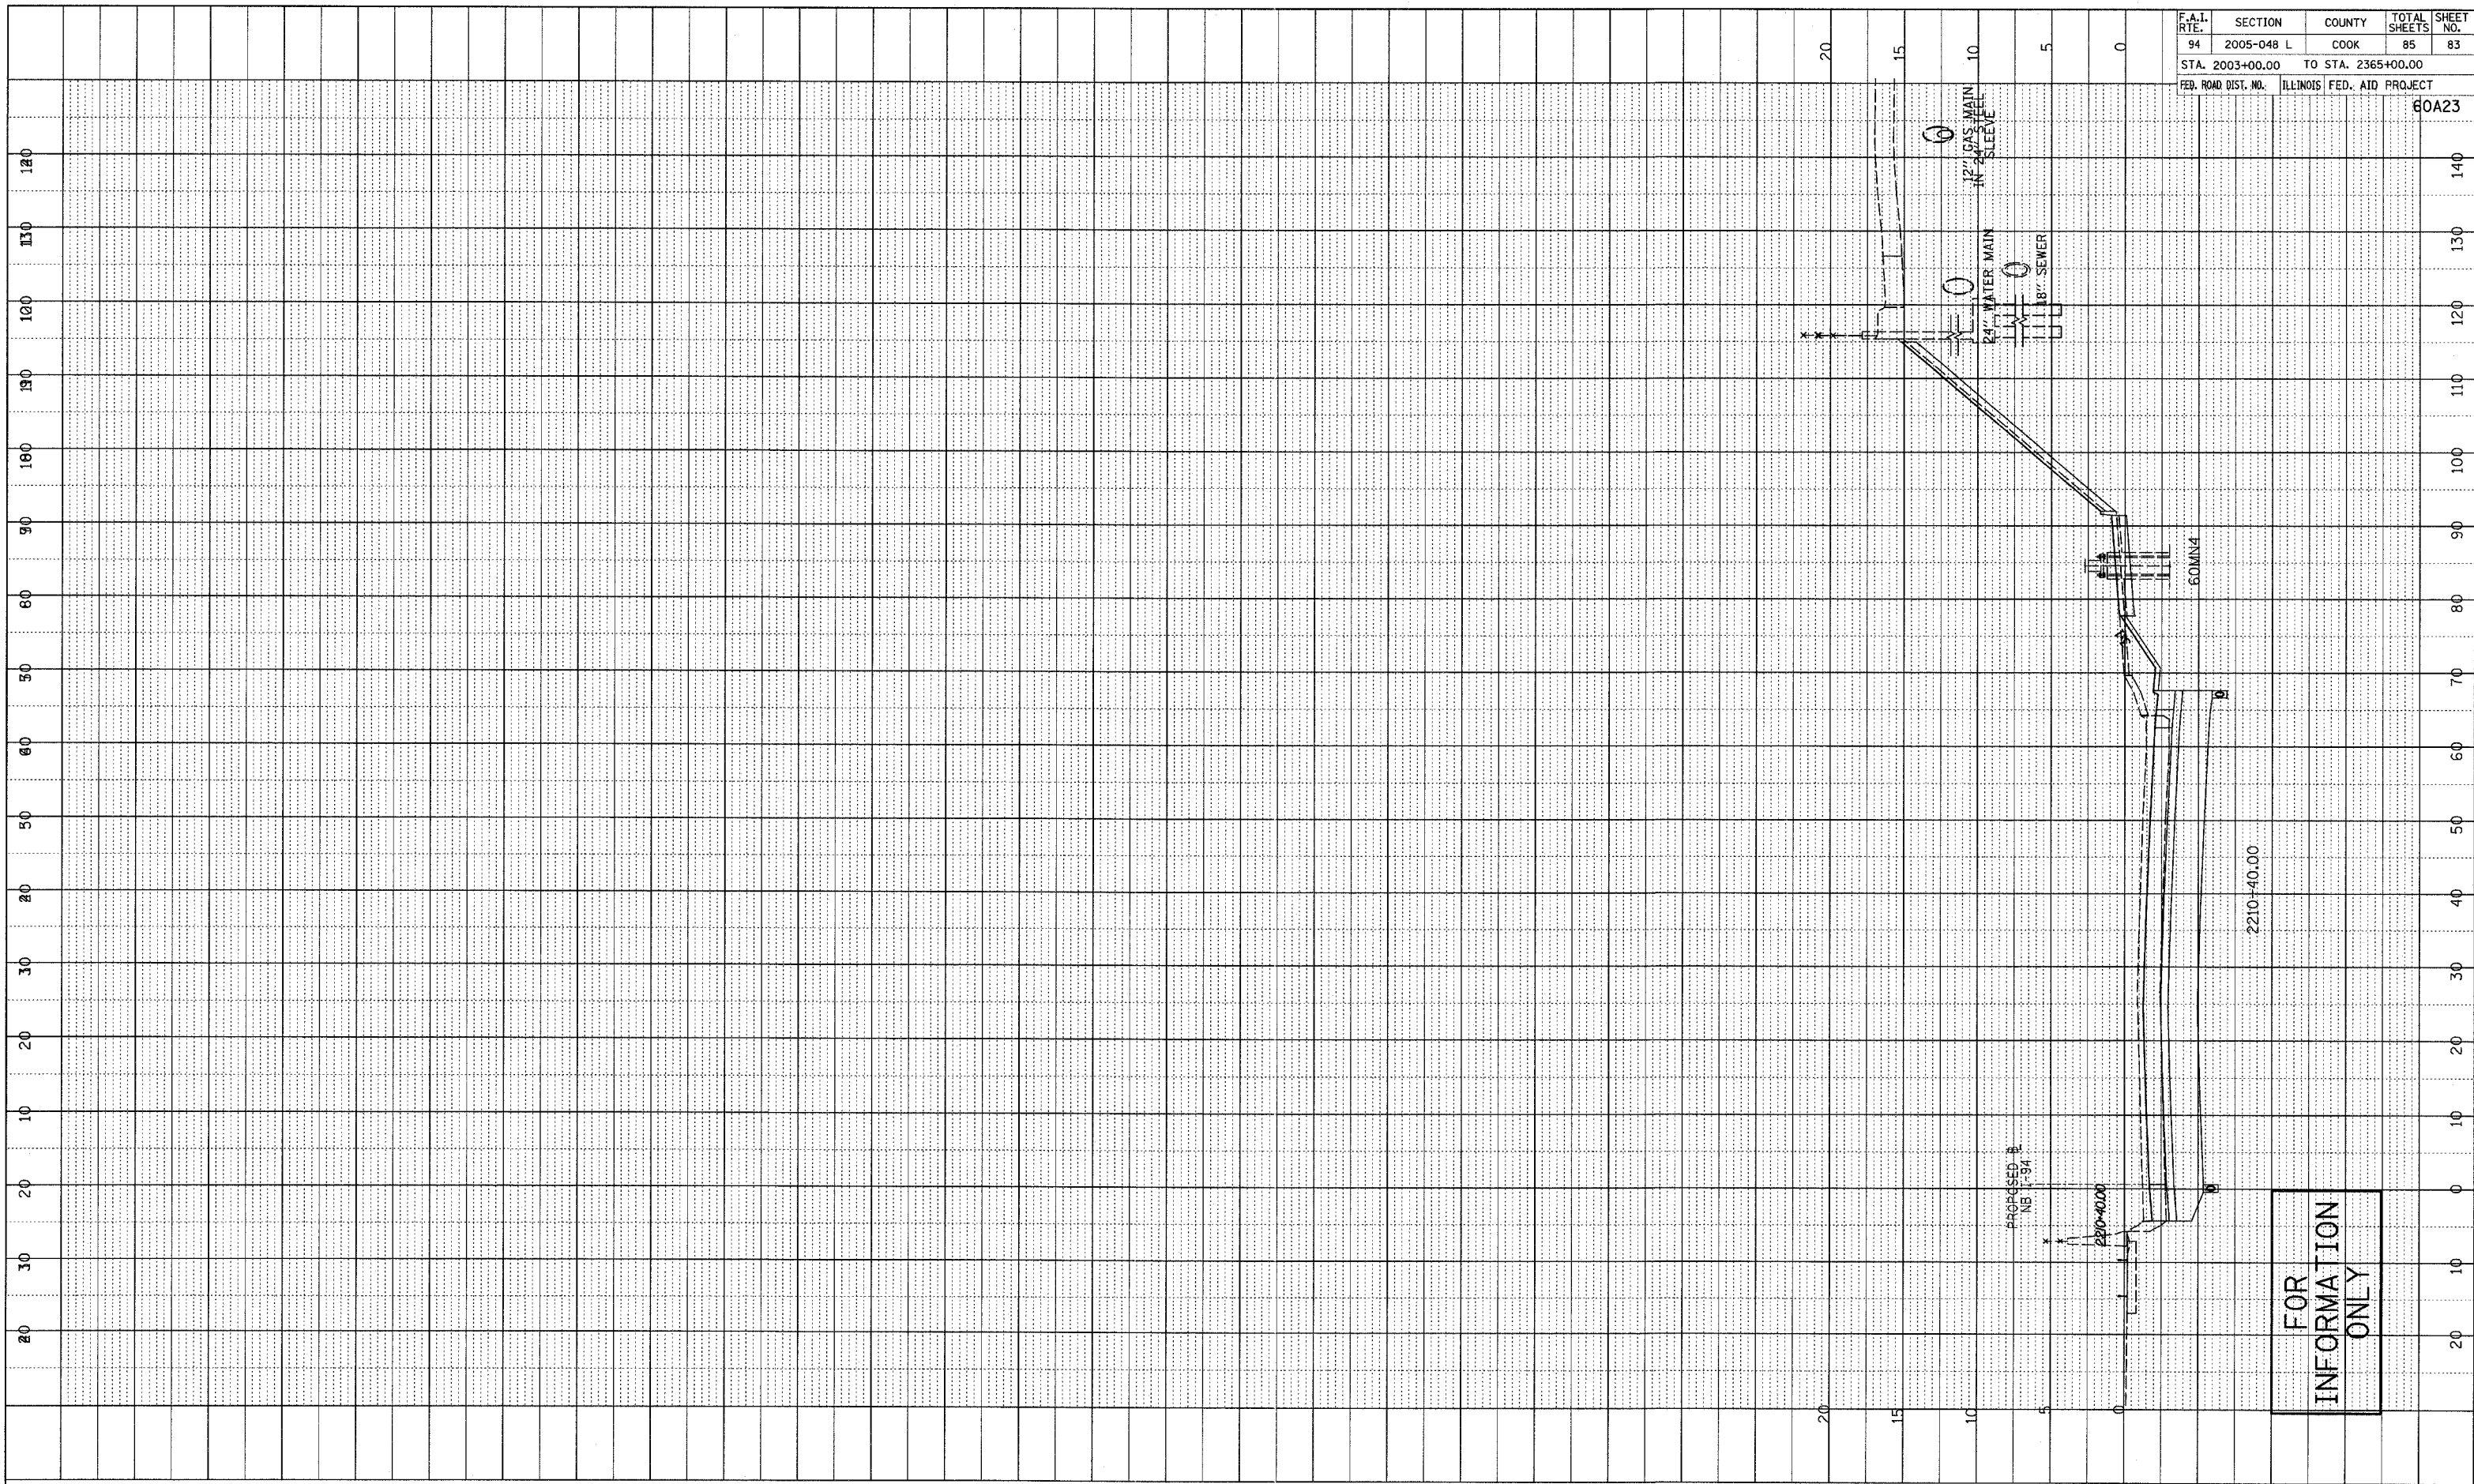

F.A.I. RTE.	SECTION	COUNTY	TOTAL SHEETS	SHEET NO.
94	2005-048 L	COOK	85	83
STA. 2003+00.00		TO STA. 2365+00.00		
FED. ROAD DIST. NO.		ILLINOIS FED. AID PROJECT		60A23

FOR INFORMATION ONLY

