




PROFILE SURVEYED \_\_\_\_\_  
 GRADES CHECKED \_\_\_\_\_  
 NOTE BOOK NO. \_\_\_\_\_  
 STRUCTURE NOTATIONS CIPRO \_\_\_\_\_  
 BY \_\_\_\_\_ DATE \_\_\_\_\_

F.A.I. RTE.	SECTION	COUNTY	TOTAL SHEETS	SHEET NO.
94	2005-048 L	COOK	85	85
STA. 2003+00.00 TO STA. 2365+00.00				
FED. ROAD DIST. NO.		ILLINOIS	FED. AID PROJECT	
60A23				

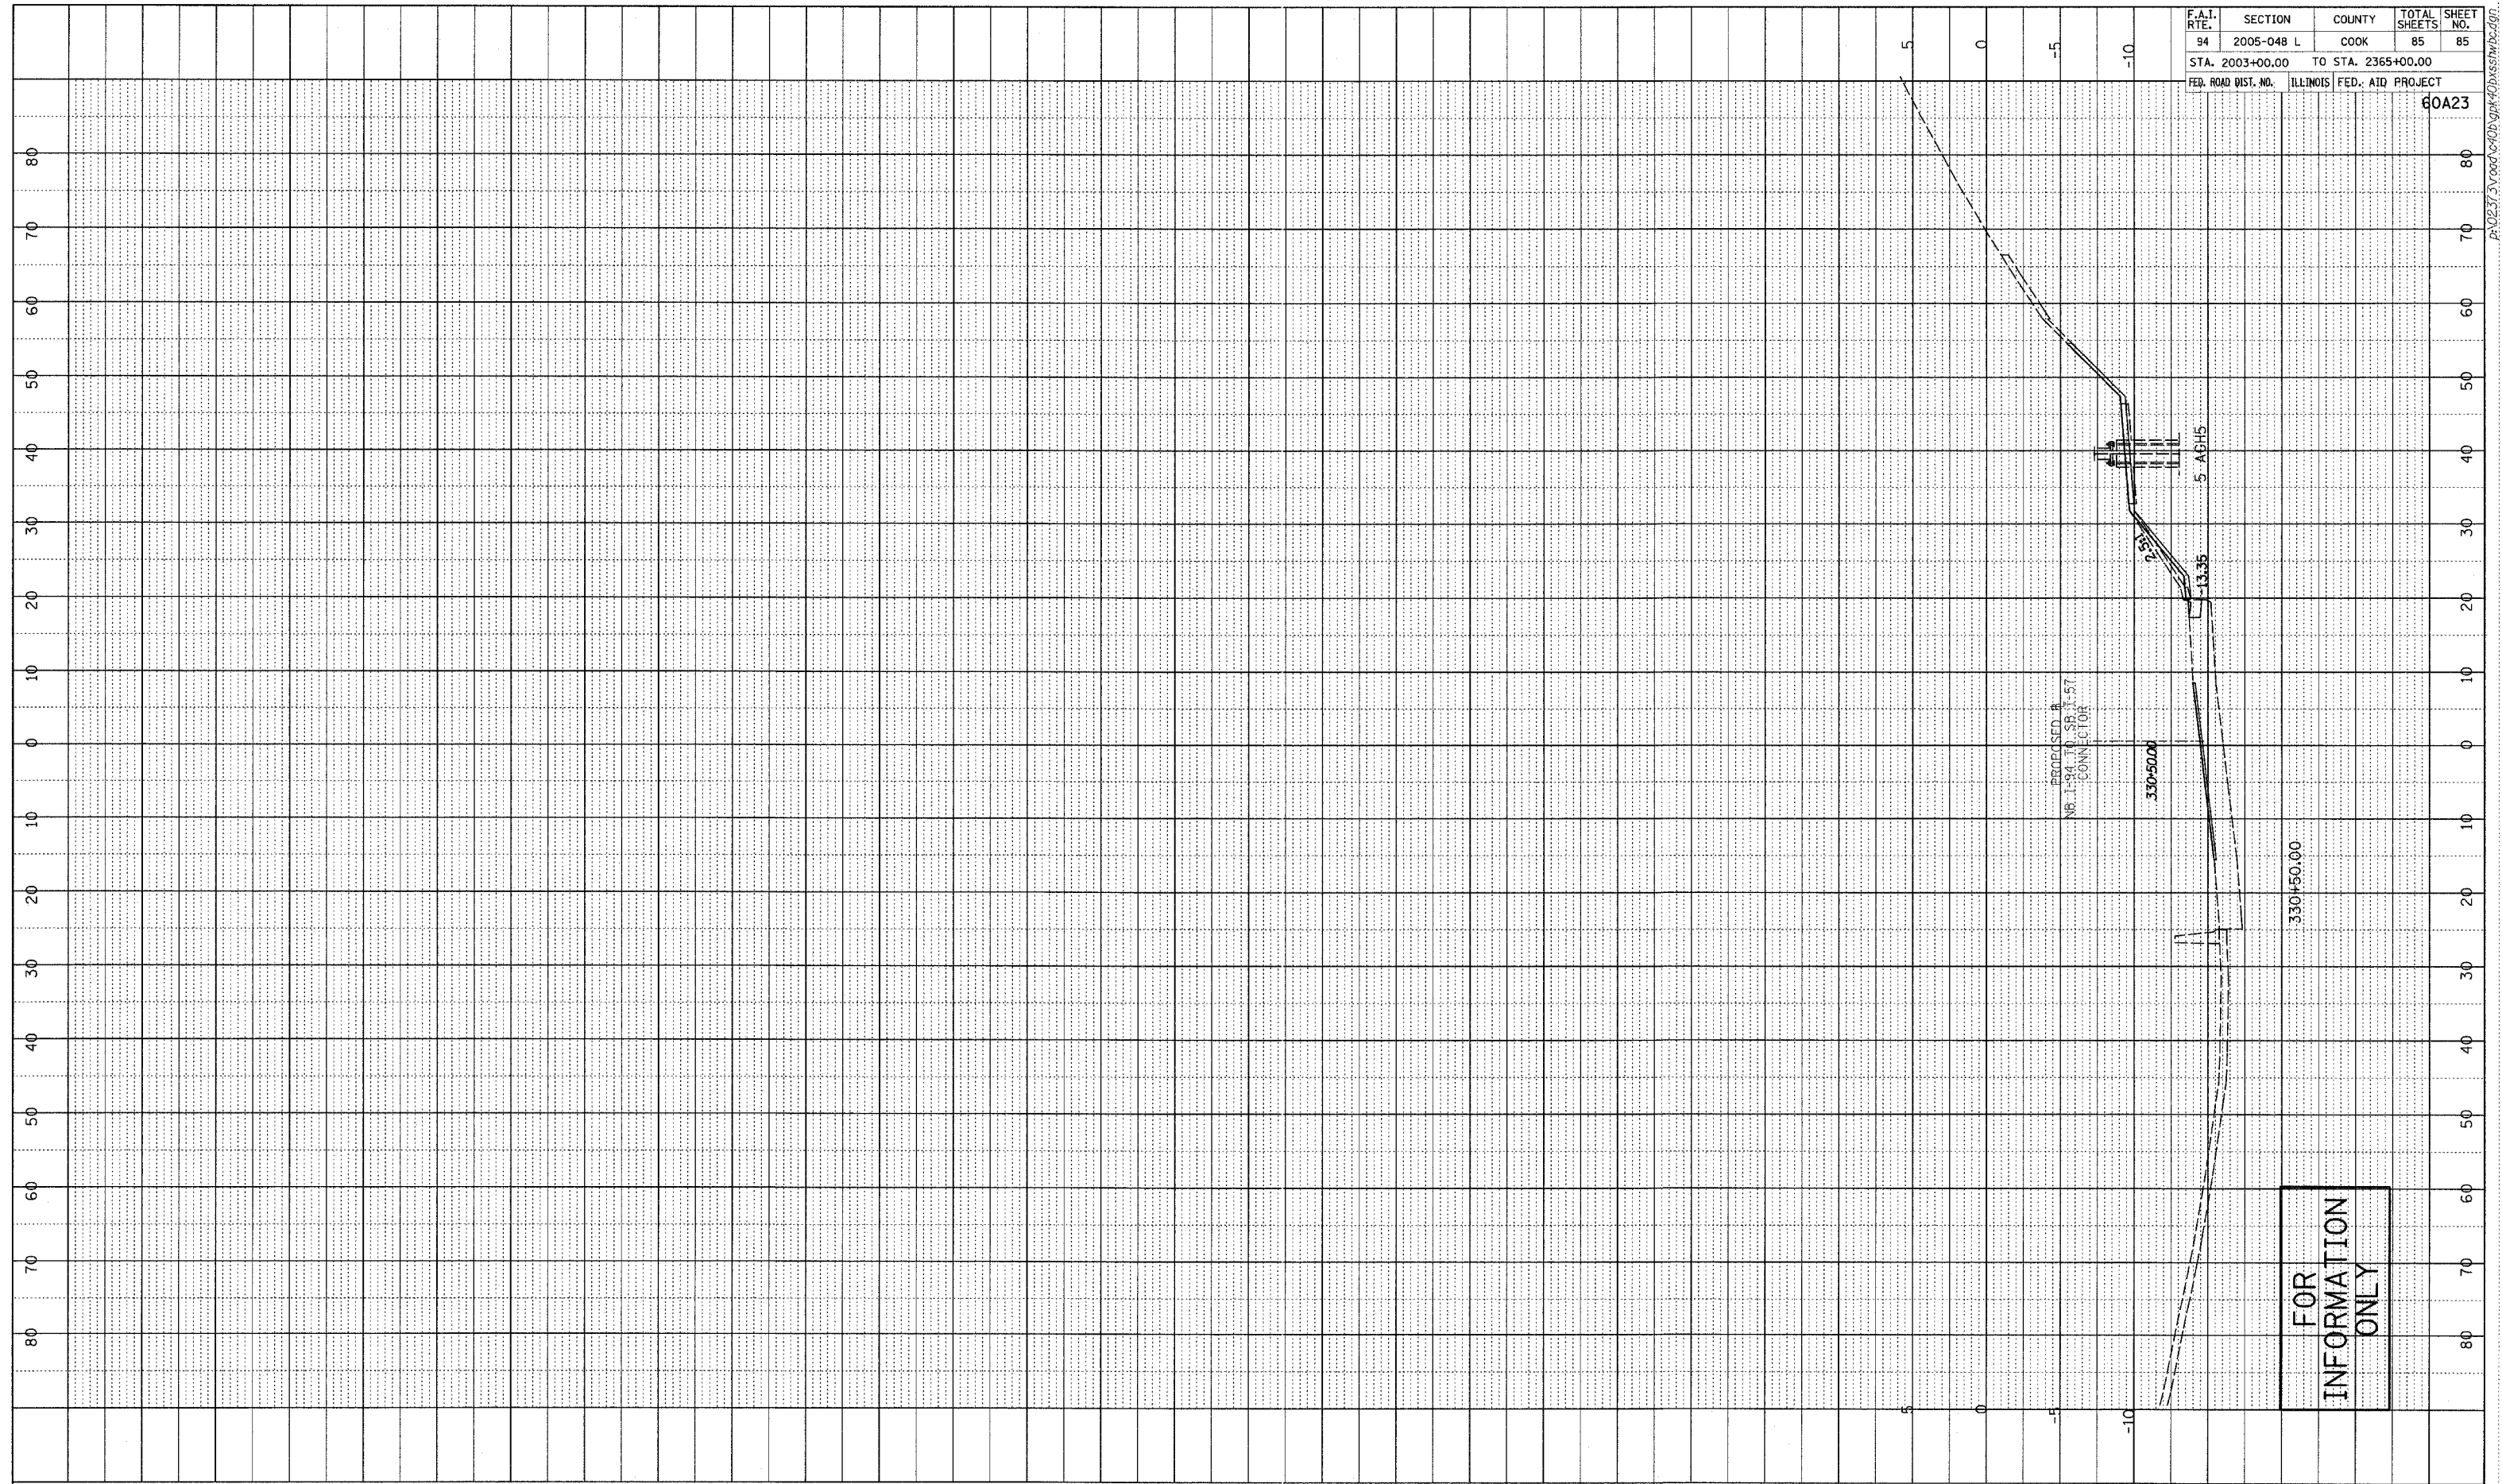

FOR  
 INFORMATION  
 ONLY

TYLIN INTERNATIONAL

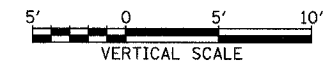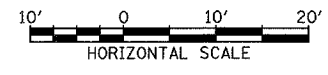

WESTBOUND I-94 (BISHOP FORD FWY)  
TO I-57, STA. 330+50

P:\0237\3v.pod\c0p0gk\40bxssw\bc.dgn