

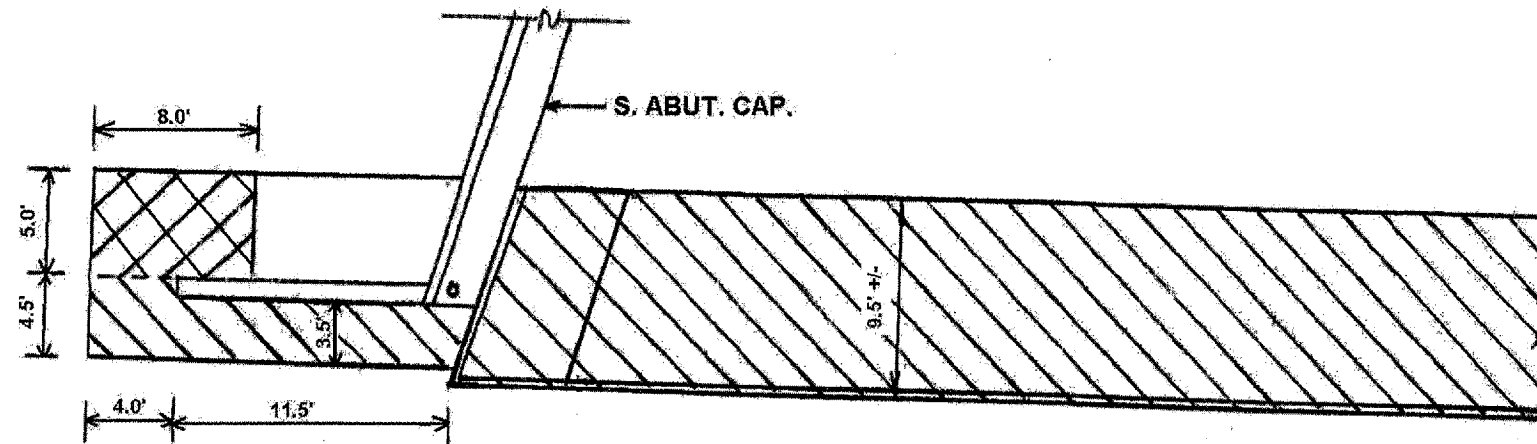
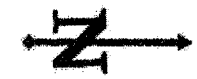


ROUTE	SECTION	COUNTY	TOTAL SHEETS	SHEET NUMBER
FAP 338	2006-0111	DuPAGE	7	5

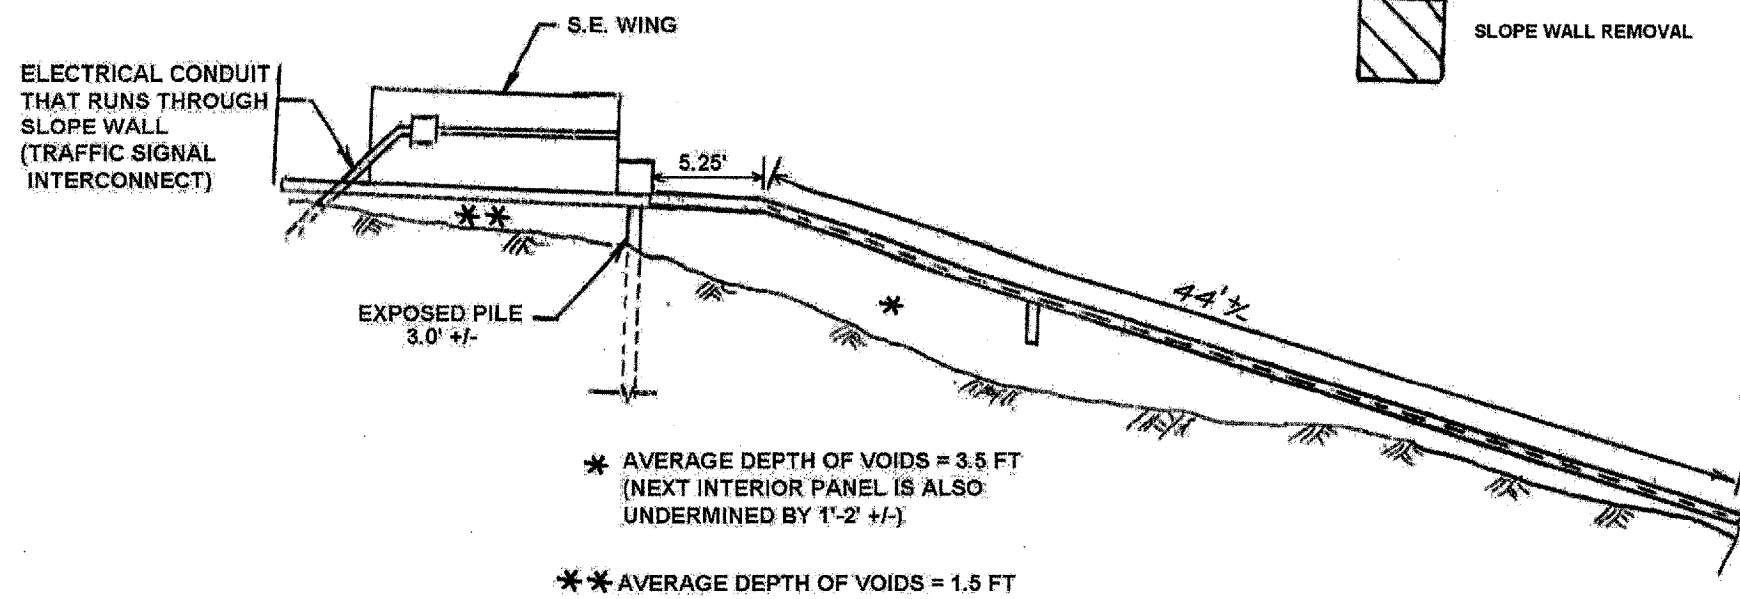

PLAN VIEW

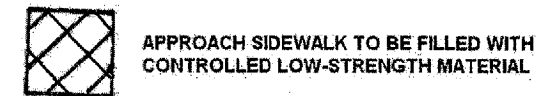

ILLINOIS DEPARTMENT OF
TRANSPORTATION

SLOPEWALL REPAIR