
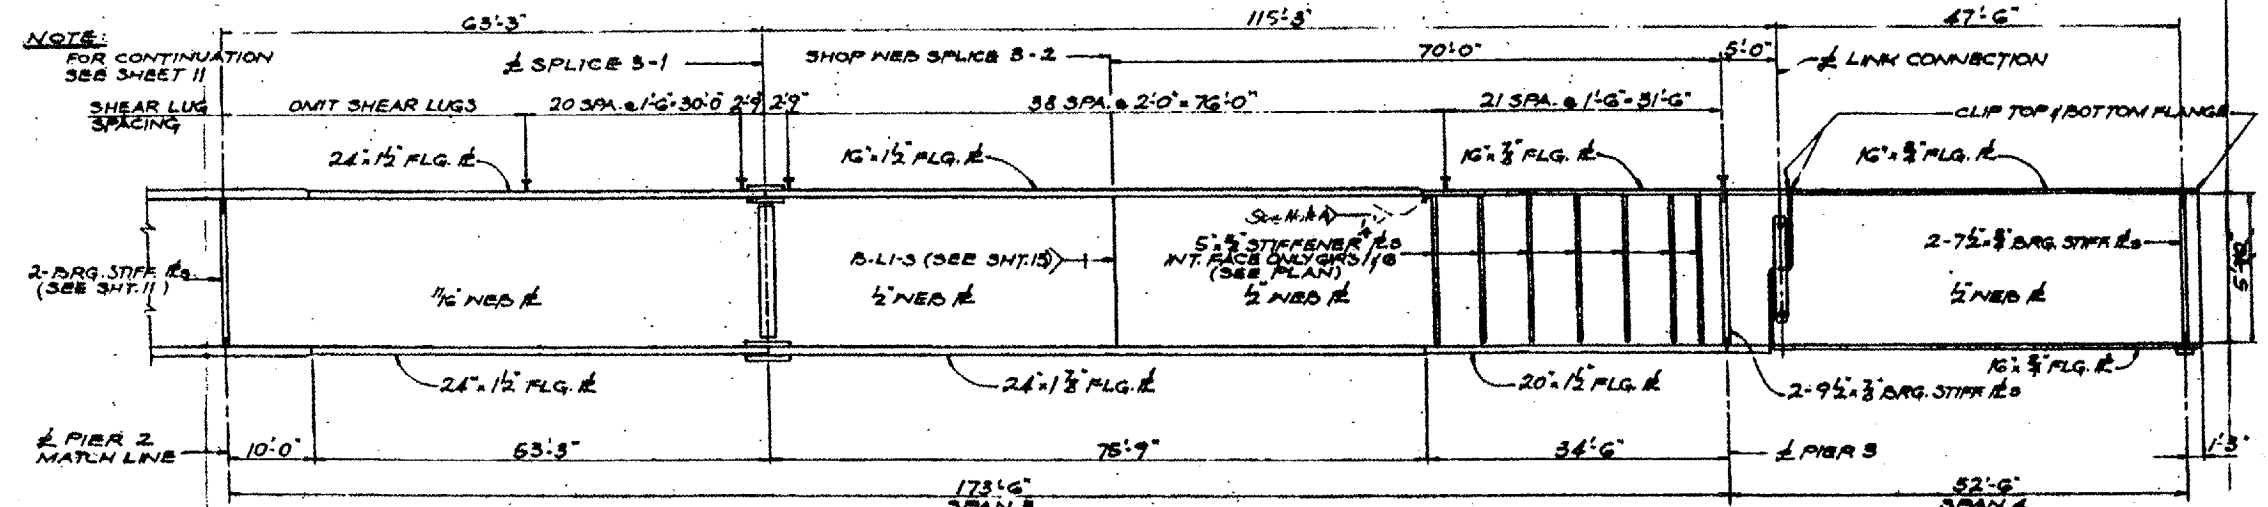


ROUTE VARIOUS	SECTION 2006-018 BP	COUNTY VARIOUS	TOTAL SHEETS 27	SHEET NUMBER 11
------------------	------------------------	-------------------	--------------------	--------------------

CONTRACT NO.: 60B43

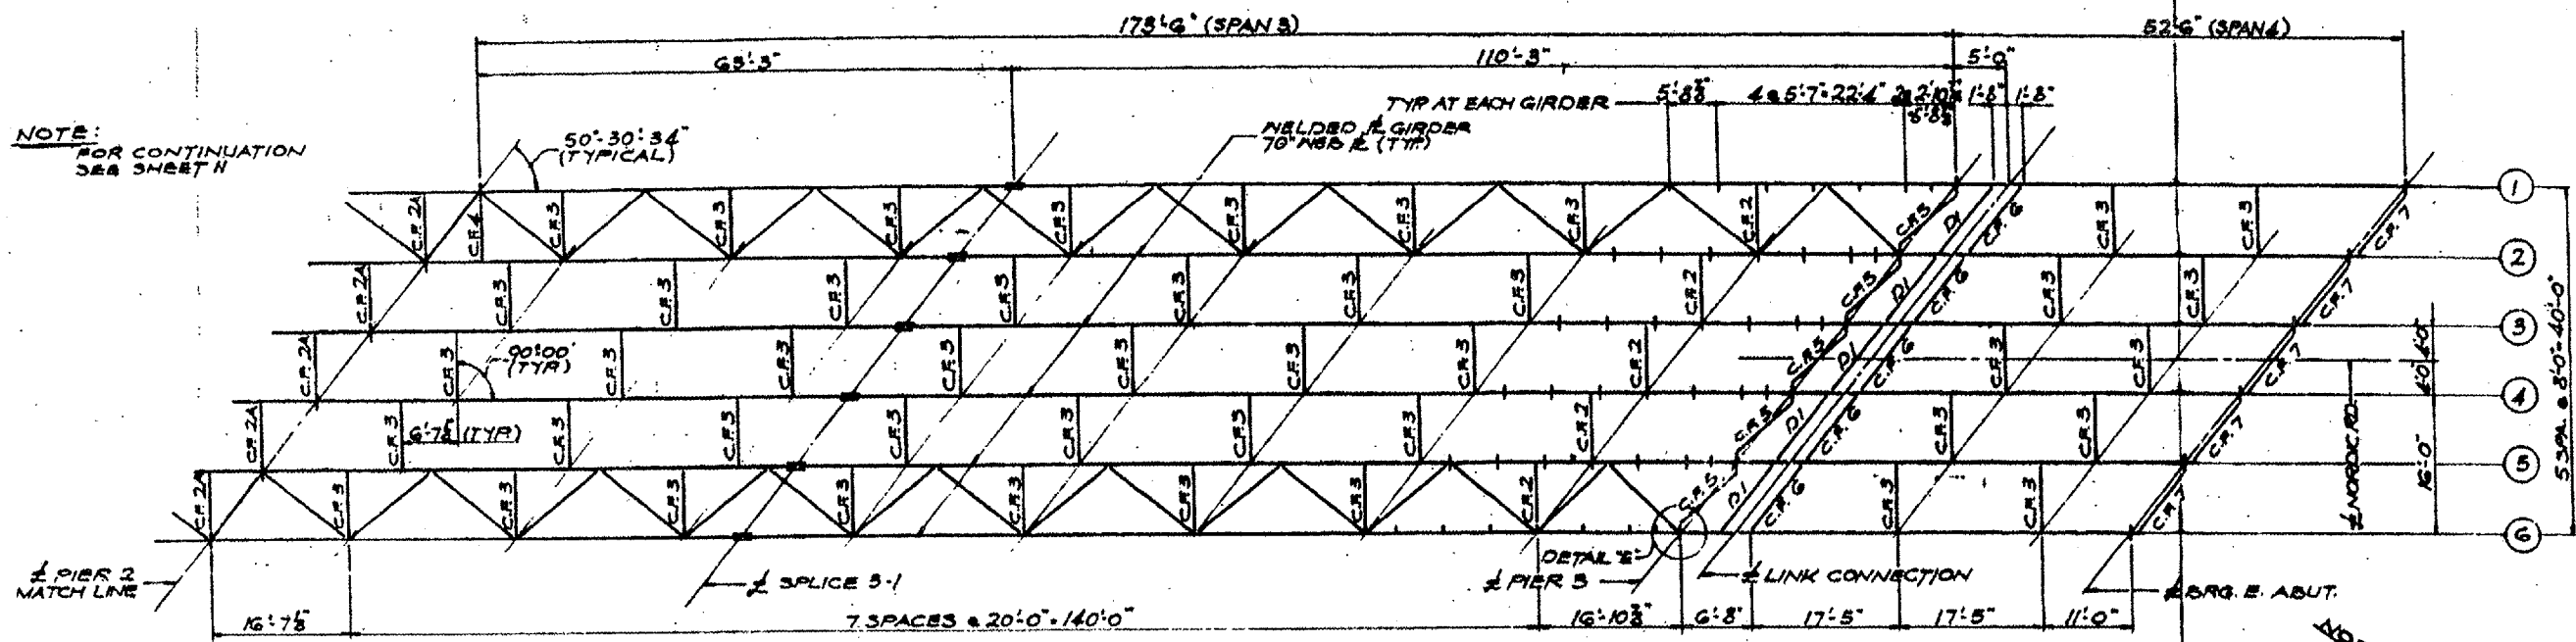

LOCATION NO. 2
EXIST. BRIDGE PLANS
NORDIC RD. OVER I-290
SN: 022-0106