



ROUTE VARIOUS	SECTION 2006-018 BP	COUNTY VARIOUS	TOTAL SHEETS 27	SHEET NUMBER 12
------------------	------------------------	-------------------	-----------------------	-----------------------


CONTRACT NO.: 60B43

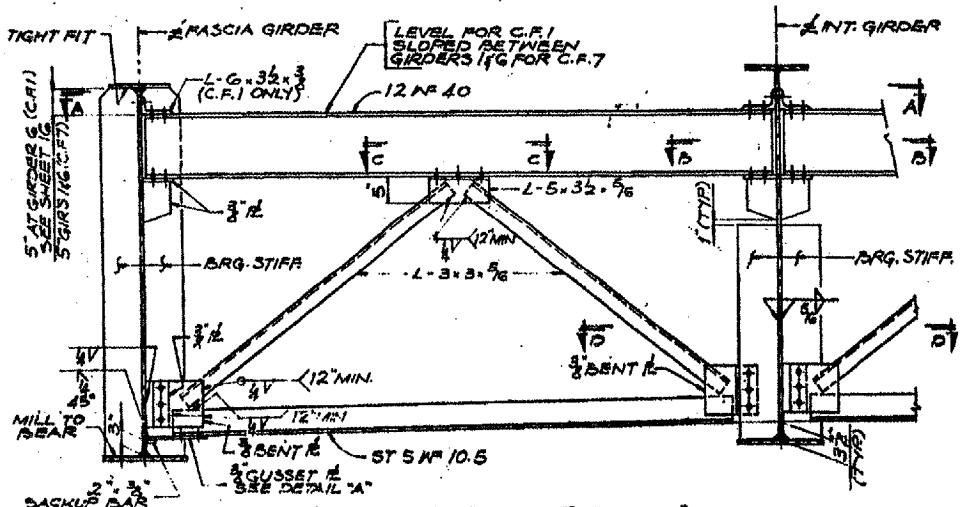


CROSS FRAME 'C.F.1'
CROSS FRAME 'C.F.7' SIMILAR
SCALE: 1/4" = 1'-0"

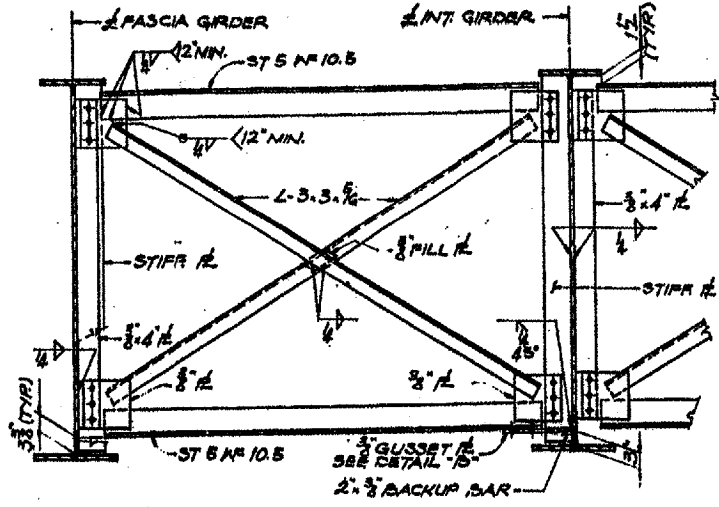

CROSS FRAME 'C.F.2'
CROSS FRAMES 'C.F.2A', 'C.F.4' SIMILAR
SCALE: 1/4" = 1'-0"

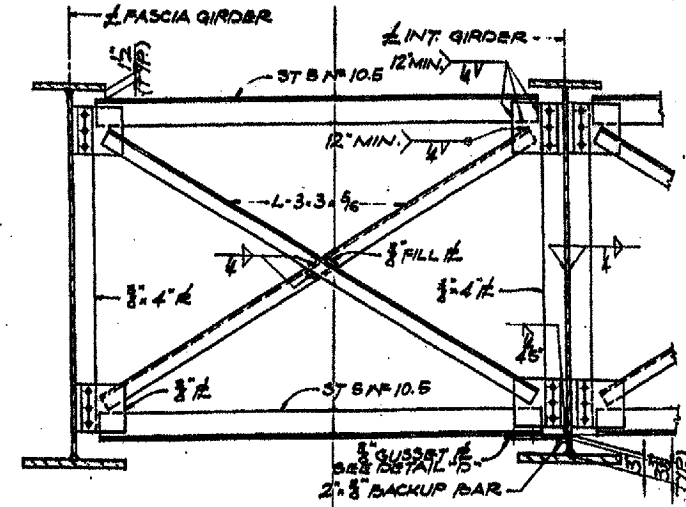


CROSS FRAME 'C.F.3'
SCALE: 1/4" = 1'-0"

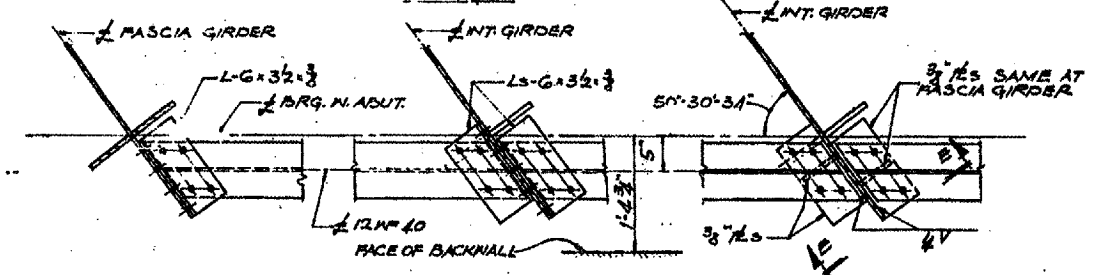


SECTION A-A
SCALE: 1/4" = 1'-0"


SECTION B-B
SCALE: 1/4" = 1'-0"

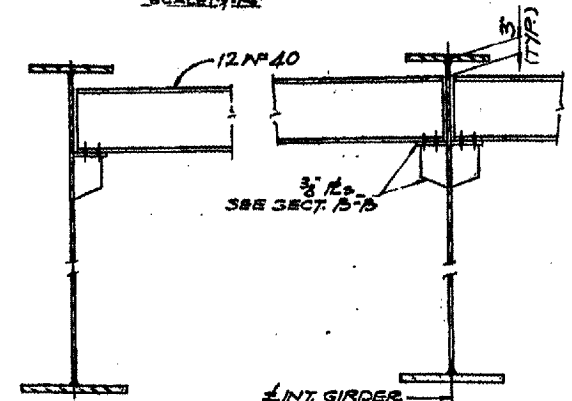

DIAPHRAGM 'D1'
SCALE: 1/4" = 1'-0"

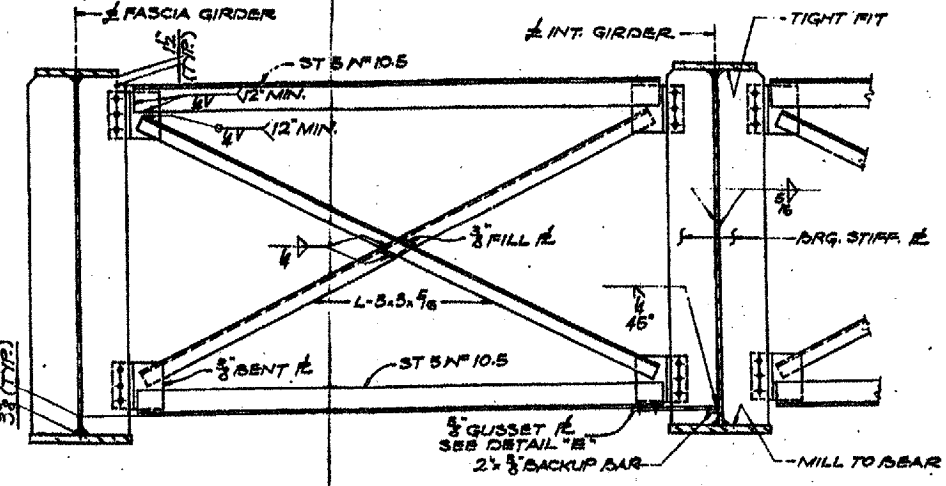


CROSS FRAME 'C.F.5'
SCALE: 1/4" = 1'-0"

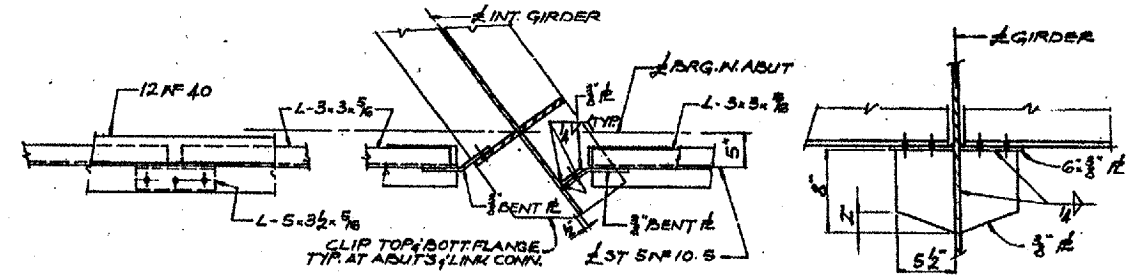


SECTION C-C
SCALE: 1/4" = 1'-0"

SECTION D-D
SECTION D1-D1, SIMILAR
SCALE: 1/4" = 1'-0"


SECTION E-E
SCALE: 1/4" = 1'-0"

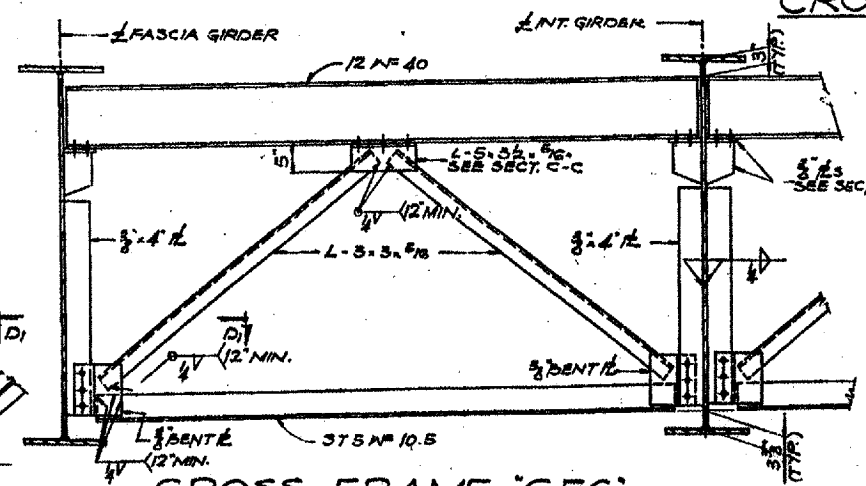

CROSS FRAME 'C.F.6'
SCALE: 1/4" = 1'-0"

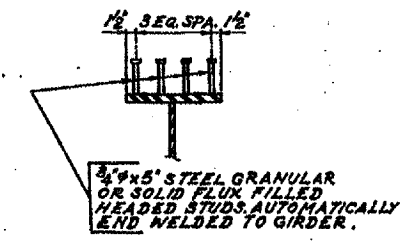

SHEAR LUG DETAIL

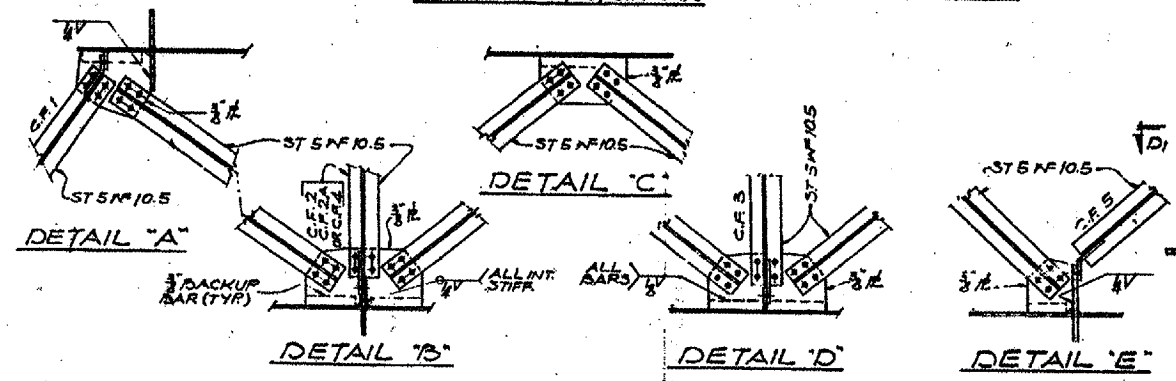

BOTTOM LATERAL BRACING CONNECTIONS
SCALE: 1/4" = 1'-0"

LOCATION NO. 2
EXIST. BRIDGE PLANS
NORDIC RD. OVER I-290
SN: 022-0106