


ROUTE	SECTION	COUNTY	TOTAL SHEETS	SHEET NUMBER
VARIOUS	2006-018 BP	VARIOUS	27	13

CONTRACT NO.: 60B43

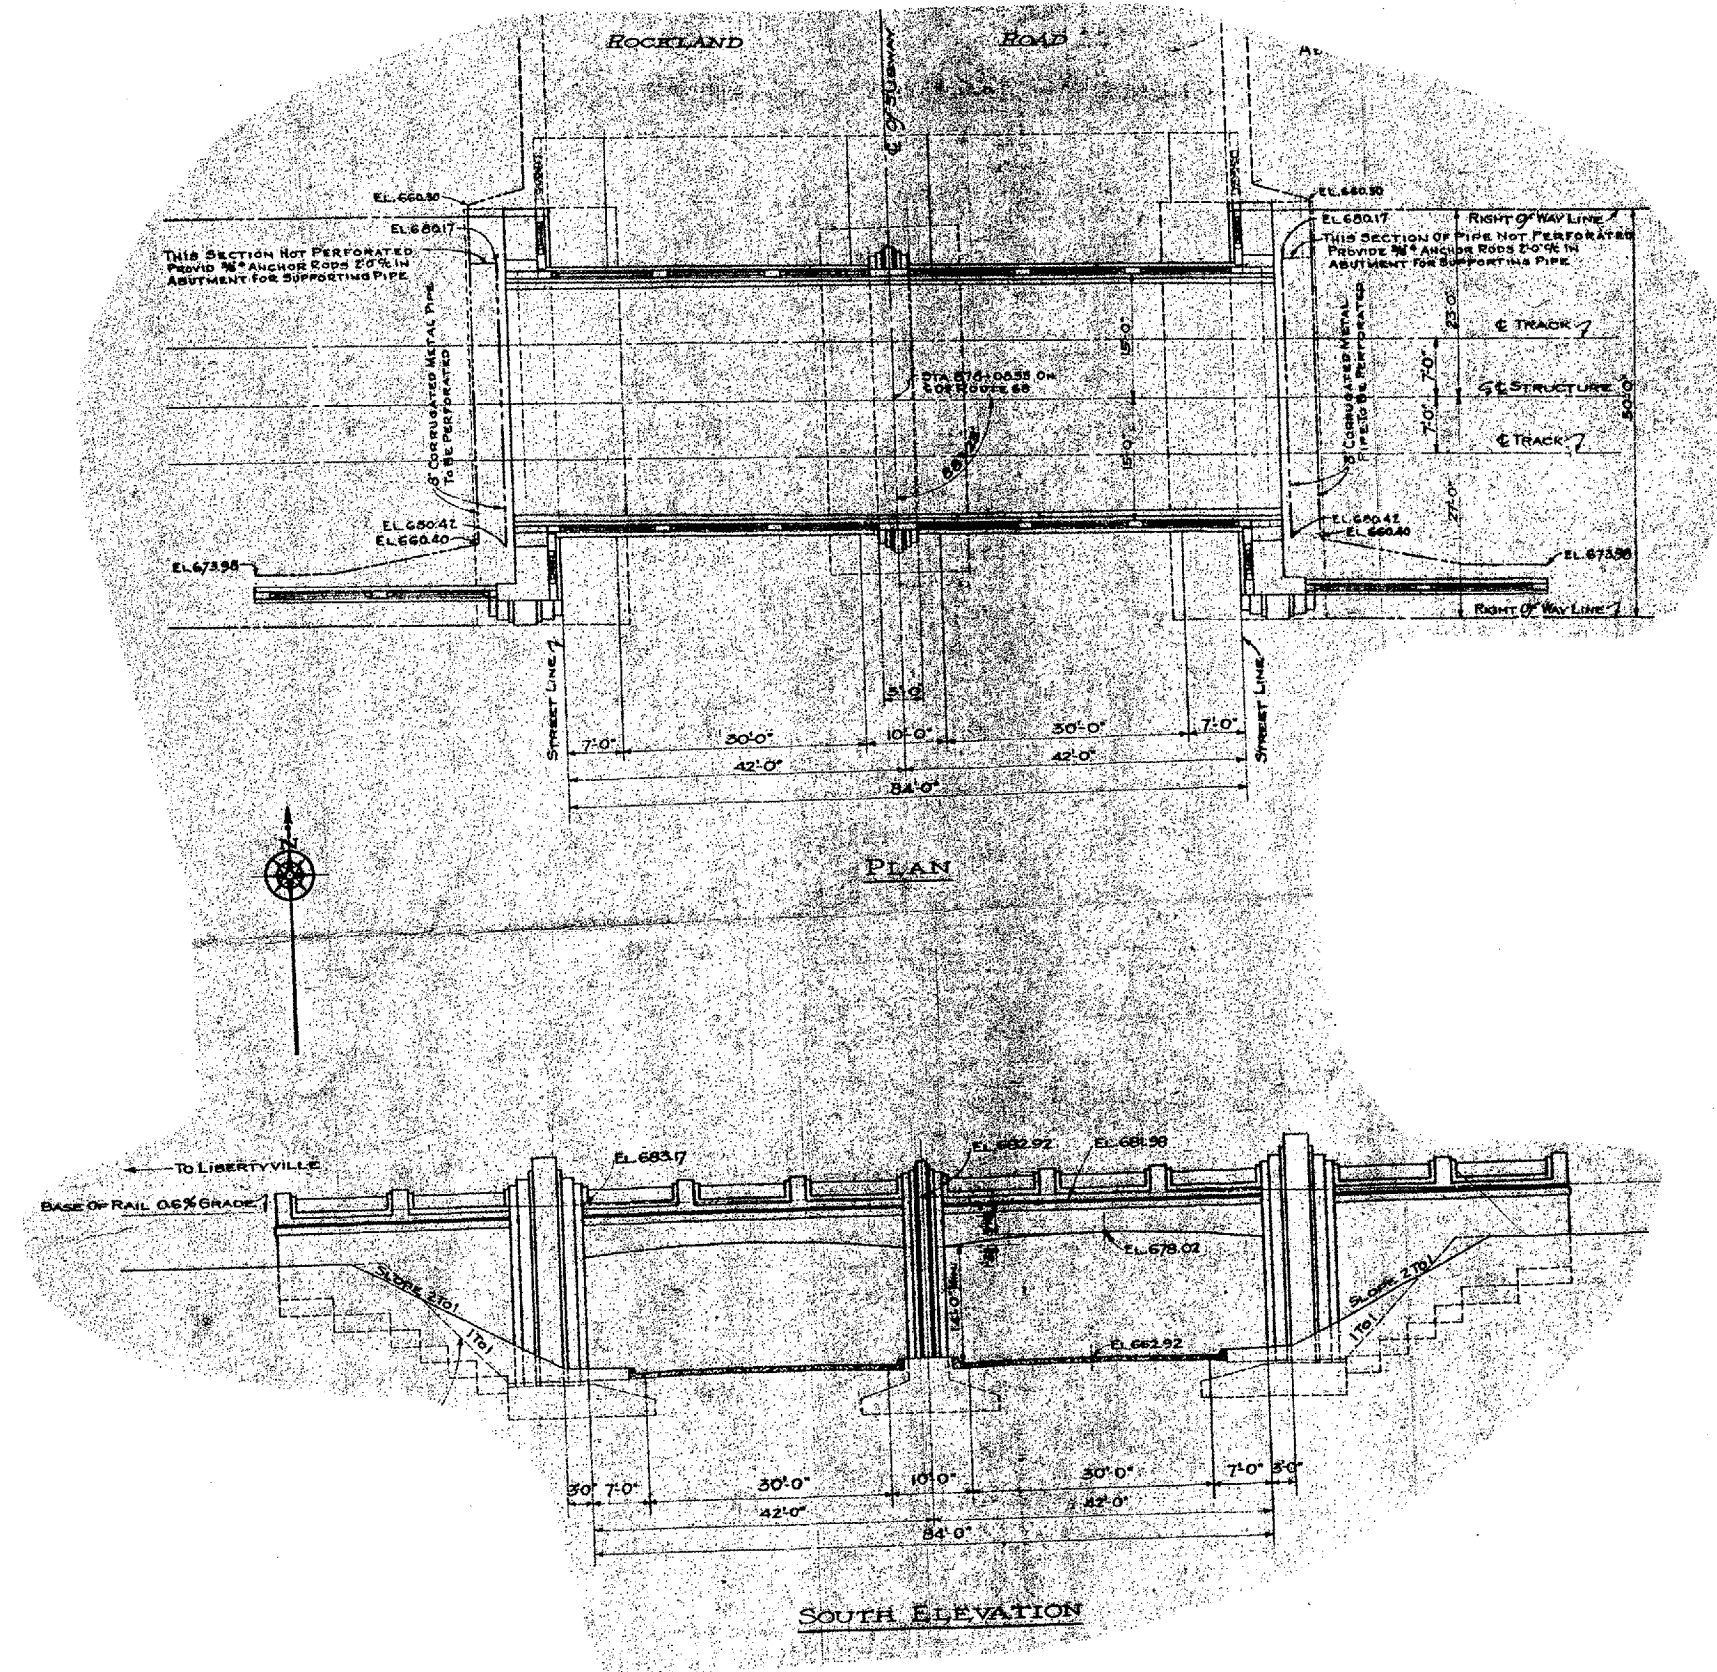

LOCATION NO. 3
EXIST. BRIDGE PLANS
ABANDONED R.R OVER US 41
SN: 049-0032