


ROUTE	SECTION	COUNTY	TOTAL SHEETS	SHEET NUMBER
VARIOUS	2006-018 BP	VARIOUS	27	15

CONTRACT NO.: 60B43

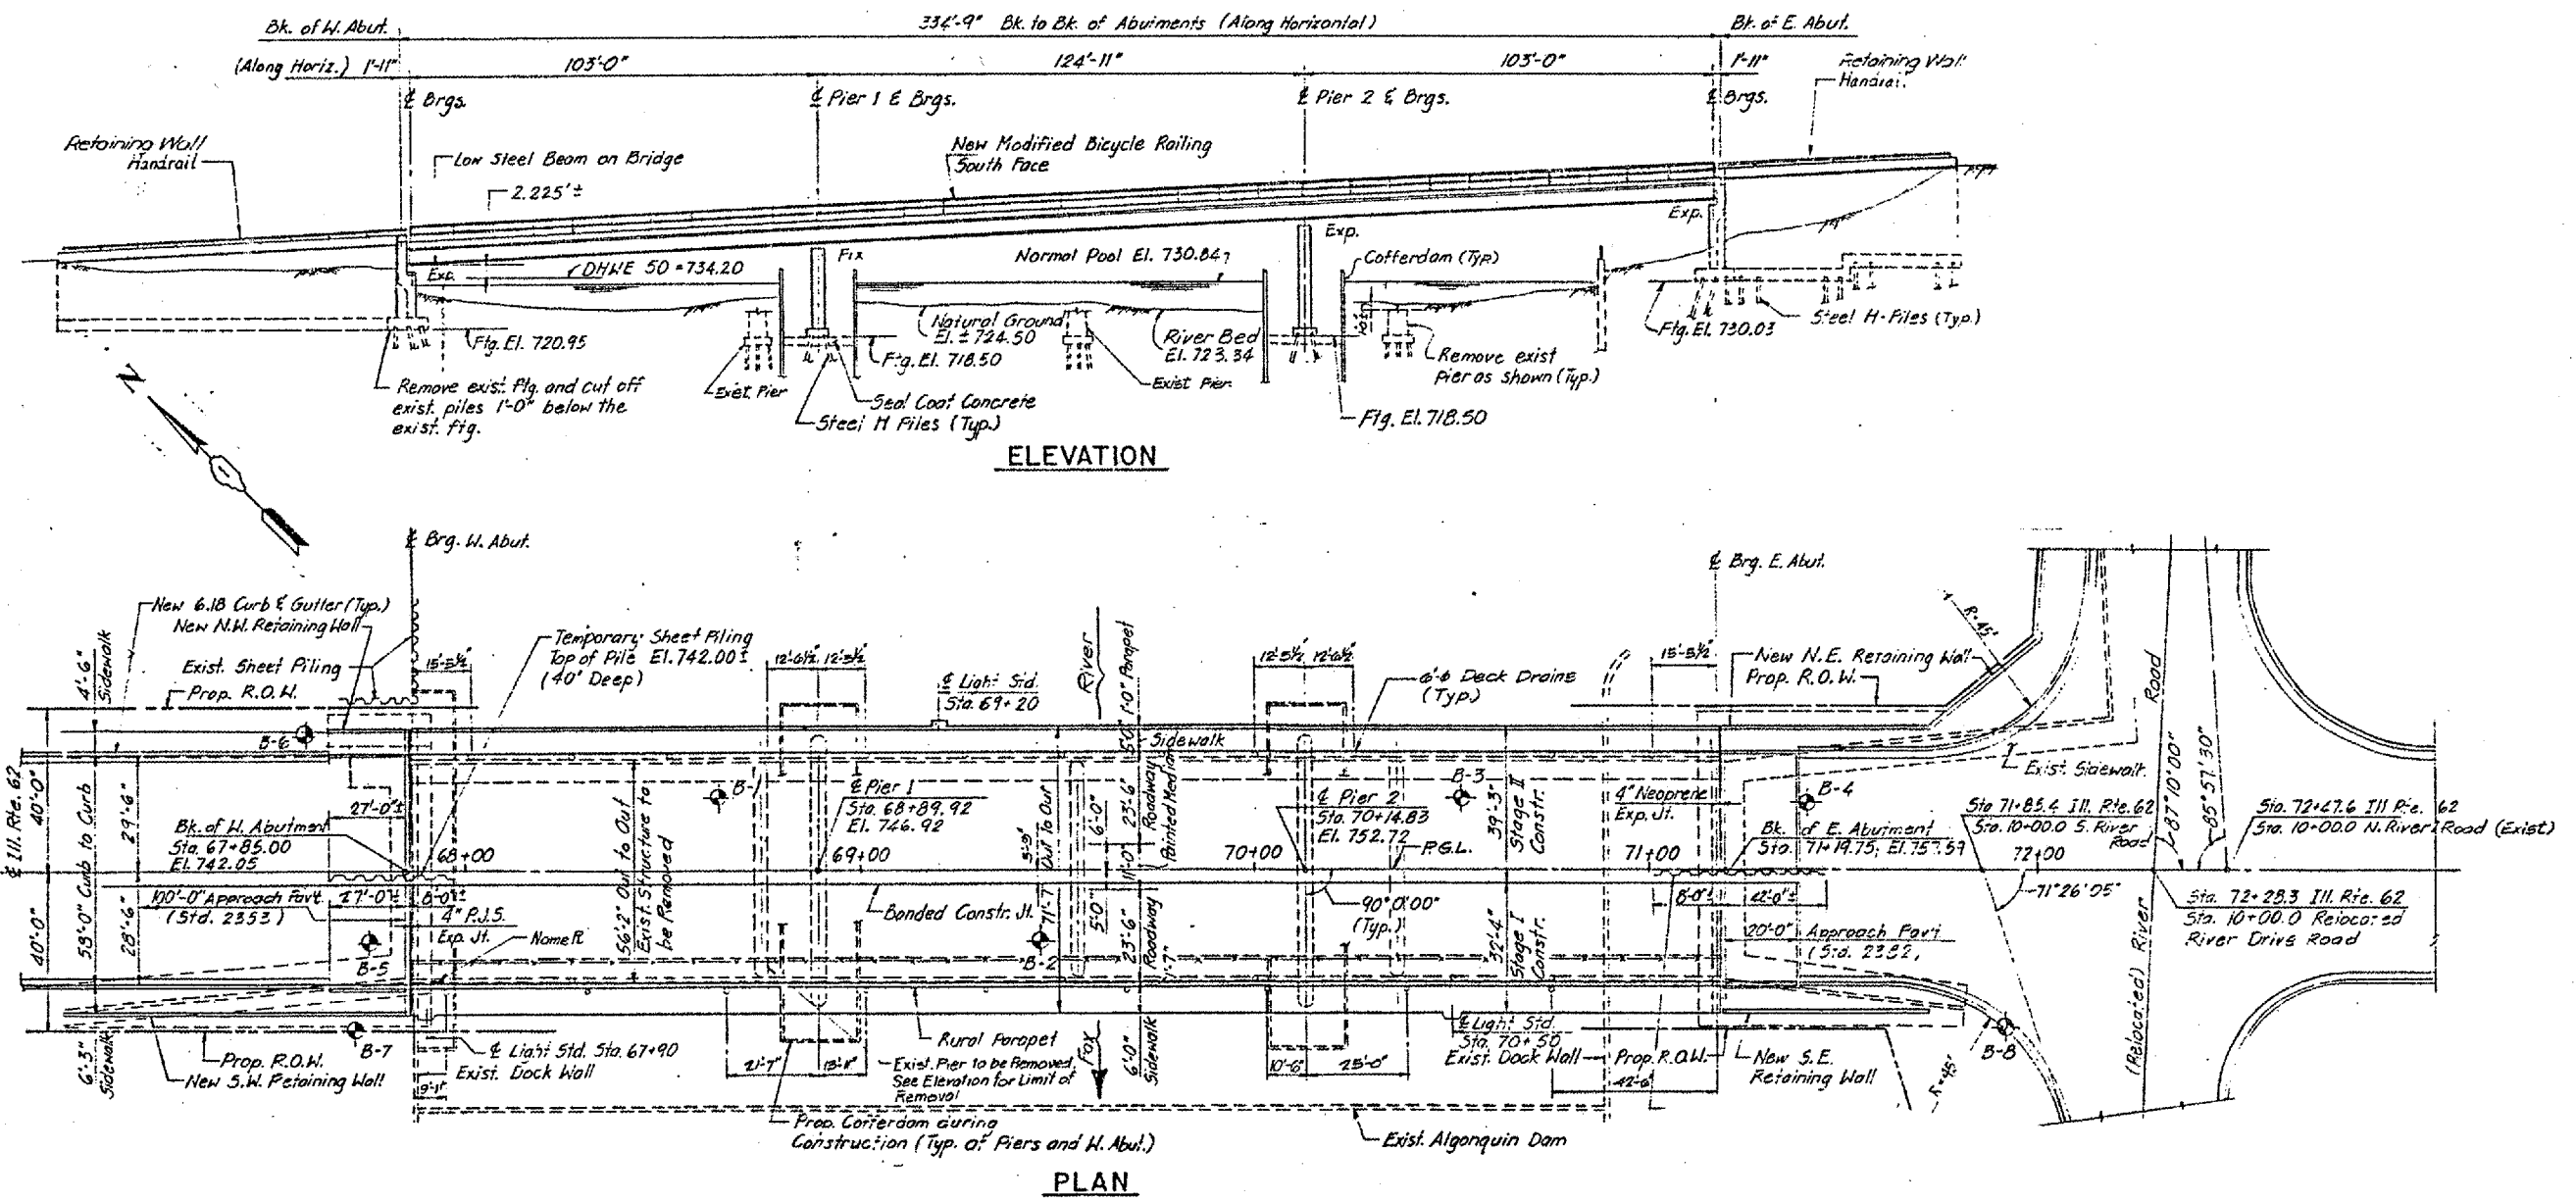

LOCATION NO. 4
EXIST. BRIDGE PLANS
ILL. 62 OVER FOX RIVER
SN: 056-0059