
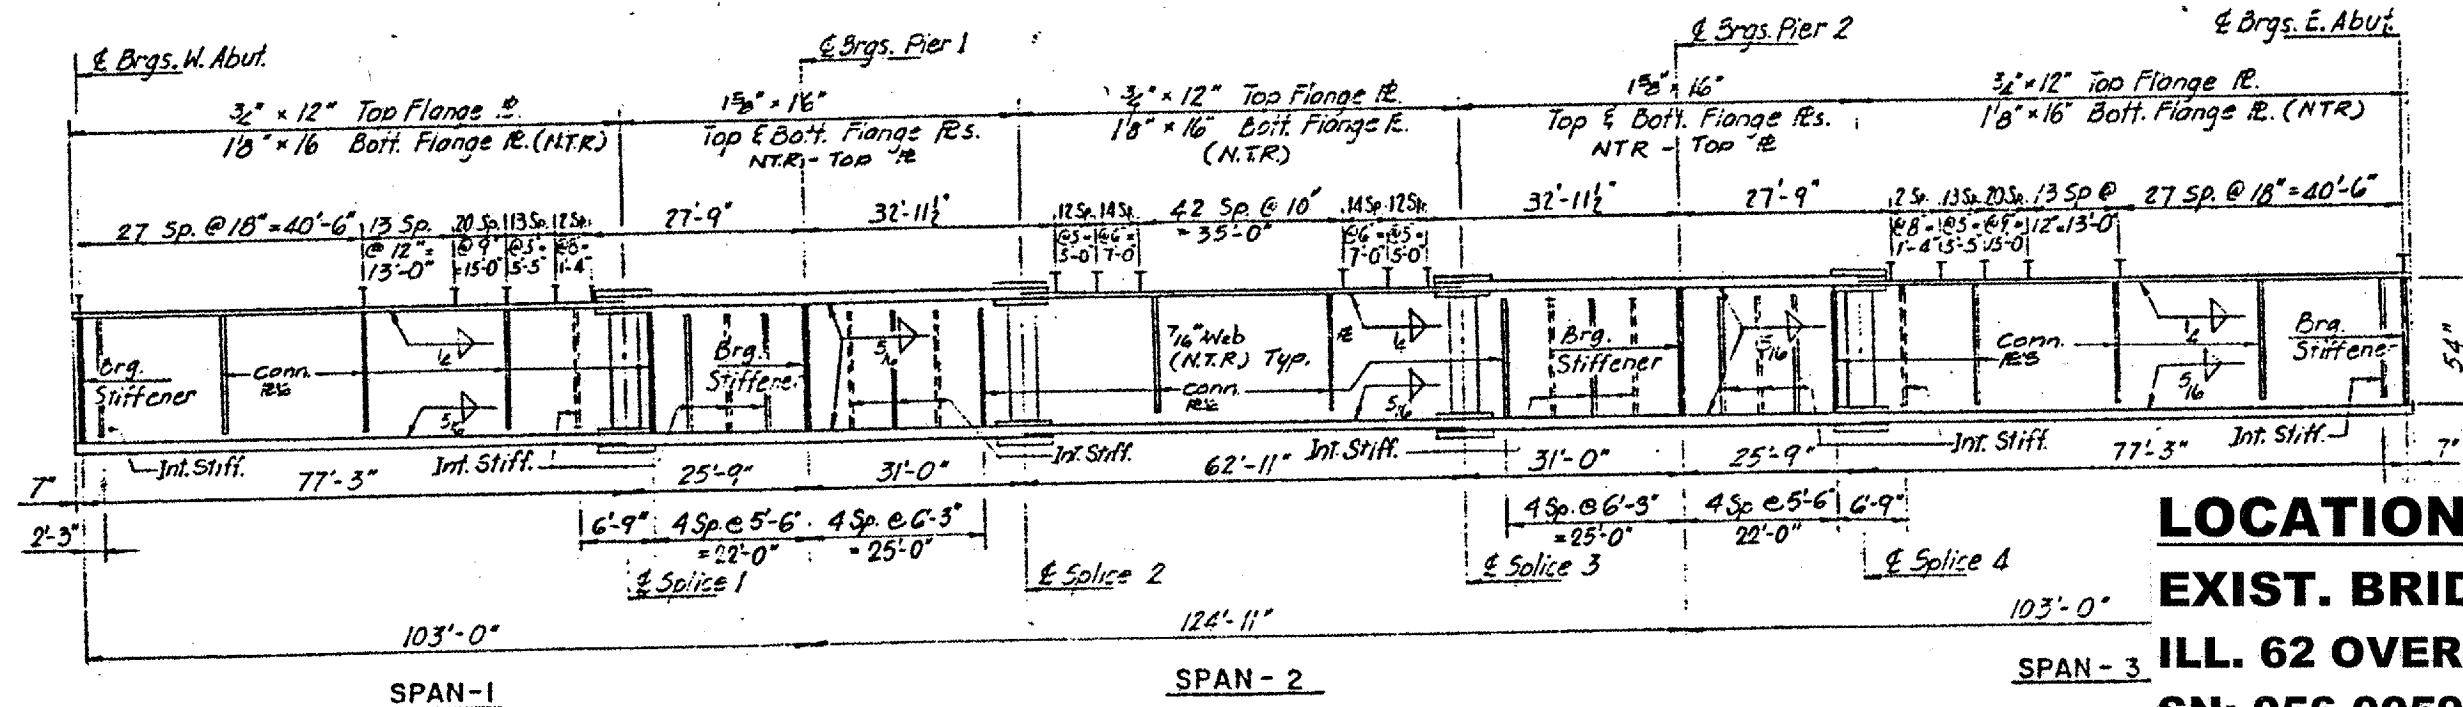


ROUTE	SECTION	COUNTY	TOTAL SHEETS	SHEET NUMBER
VARIOUS	2006-018 BP	VARIOUS	27	16

CONTRACT NO.: 60B43

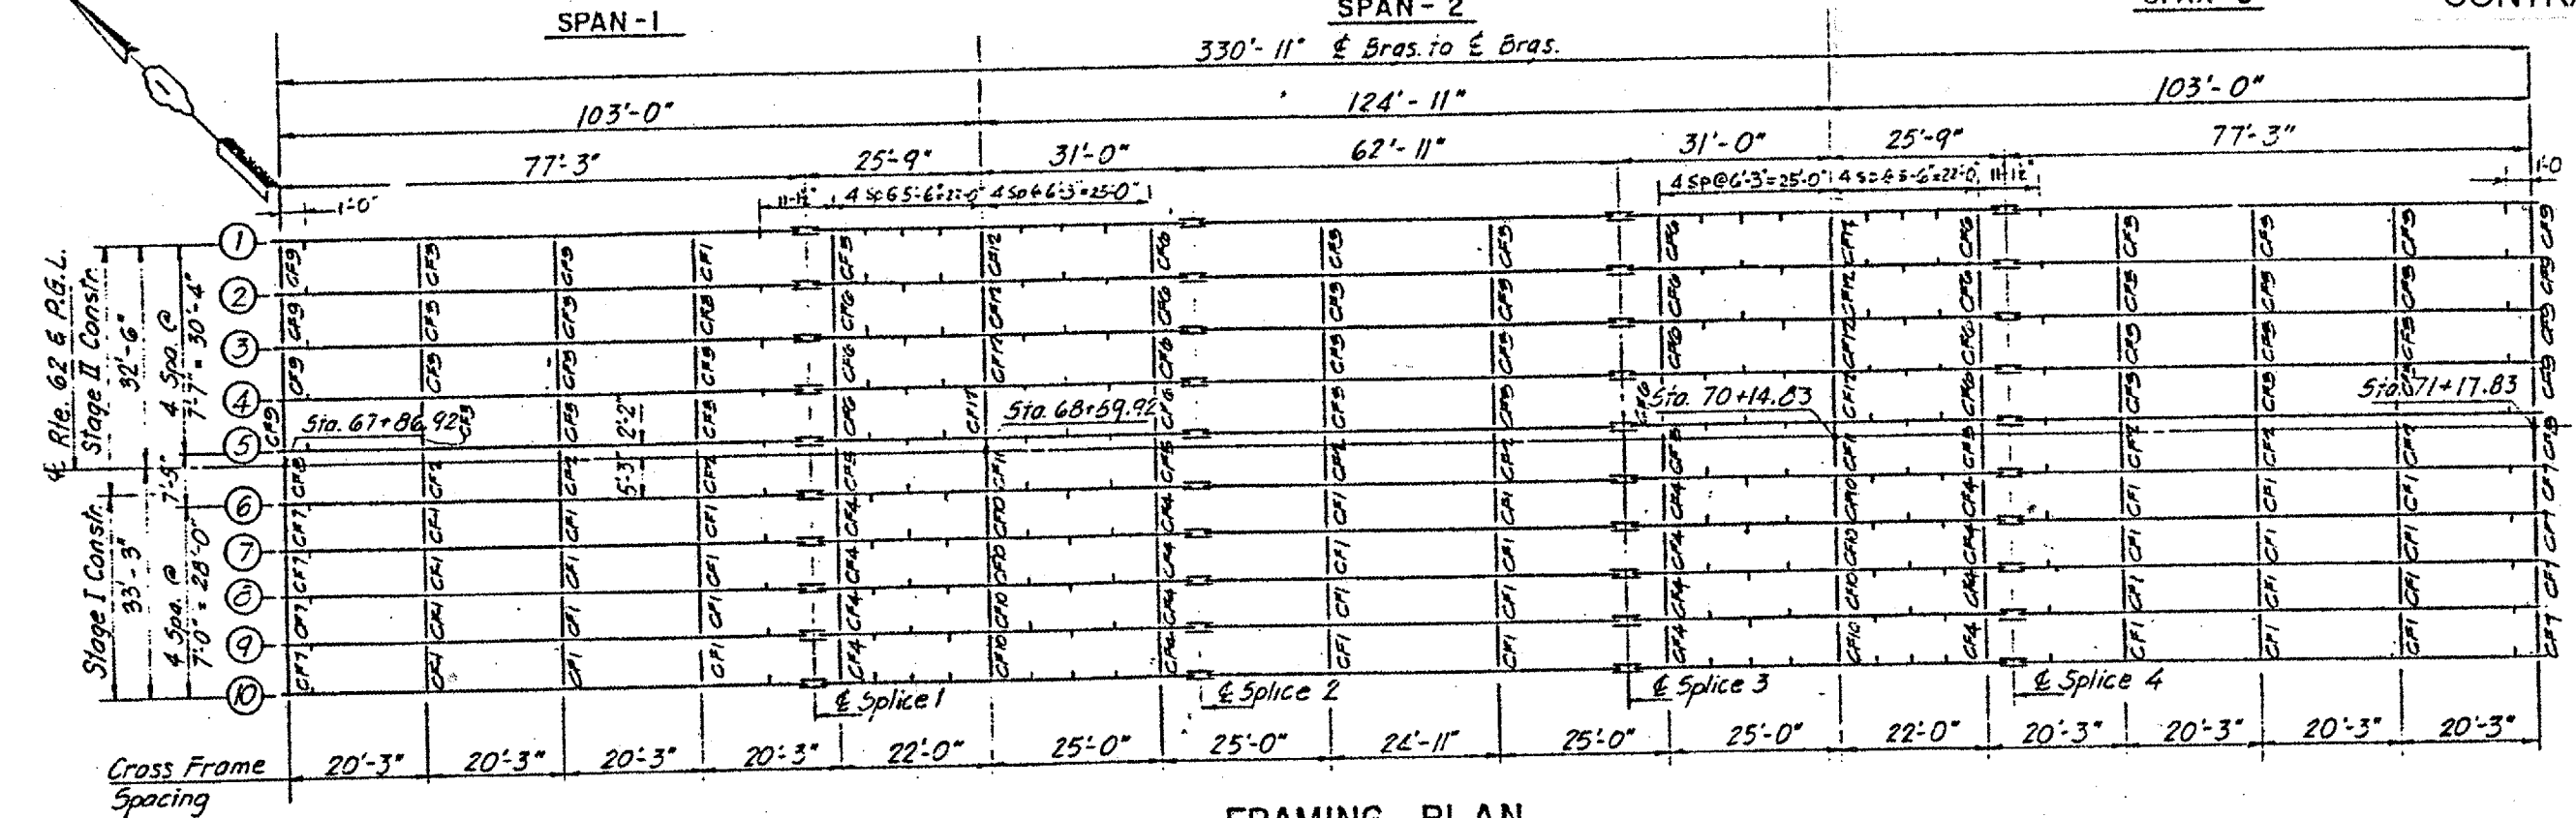

**LOCATION NO. 4**  
**EXIST. BRIDGE PLANS**  
**ILL. 62 OVER FOX RIVER**  
**SN: 056-0059**