



ROUTE	SECTION	COUNTY	TOTAL SHEETS	SHEET NUMBER
VARIOUS	2006-018 BP	VARIOUS	27	21

CONTRACT NO.: 60B43

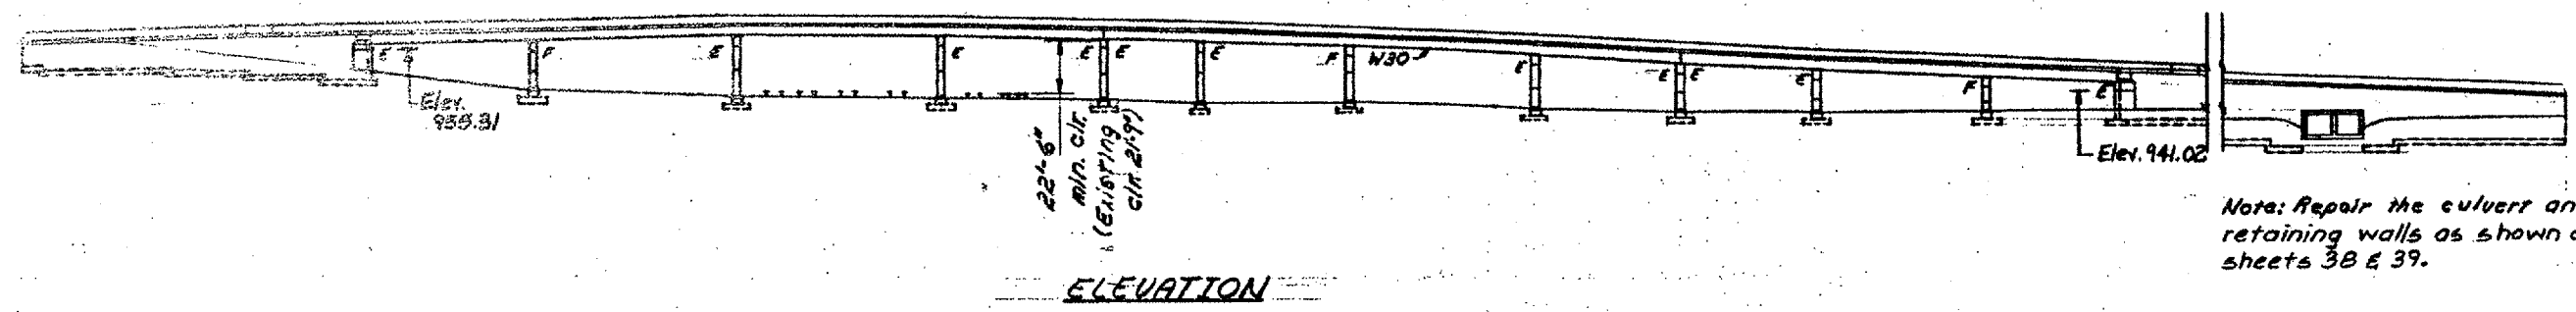

Note: Repair the culvert and retaining walls as shown on sheets 38 & 39.

* See sheet #9 for location of Drainage Scuppers

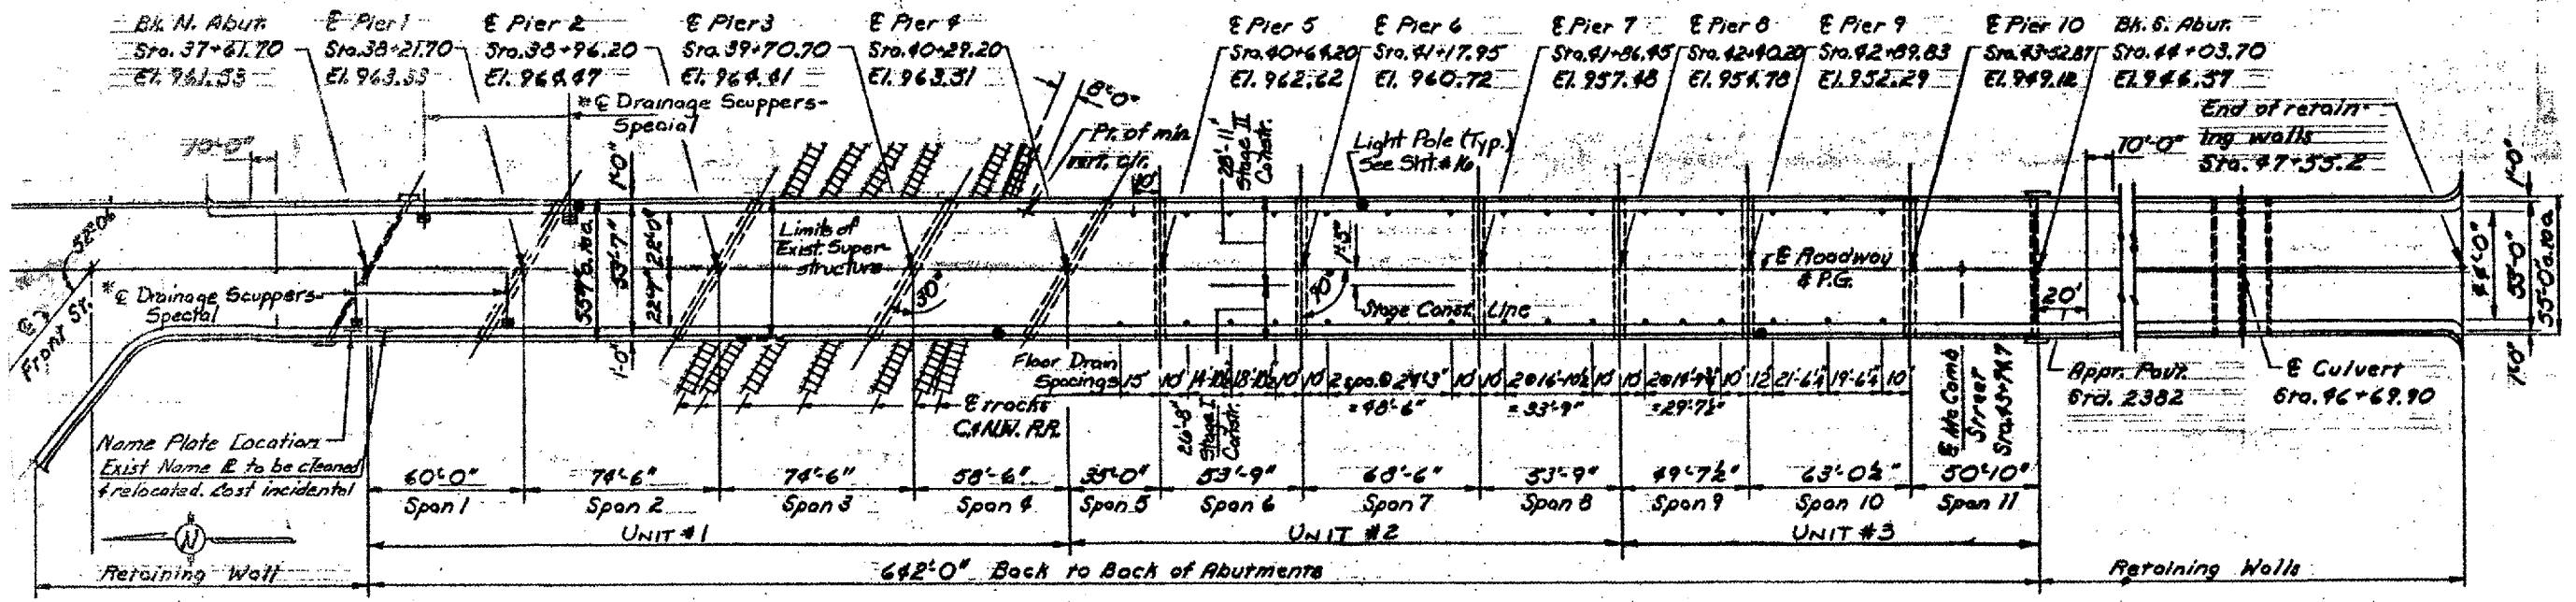

PLAN

LOCATION NO. 6
EXIST. BRIDGE PLANS
US 14 OVER RR AND MCOOB
SN: 056-0007