


SECTION	COUNTY	TOTAL SHEETS	SHEET NO.
1602	Cook	38	15
STA. TO STA.		FED. ROAD DIST. NO. & ILLINOIS FED. AID PROJECT	
		* (0405-1 & 0506-2) RS-1	

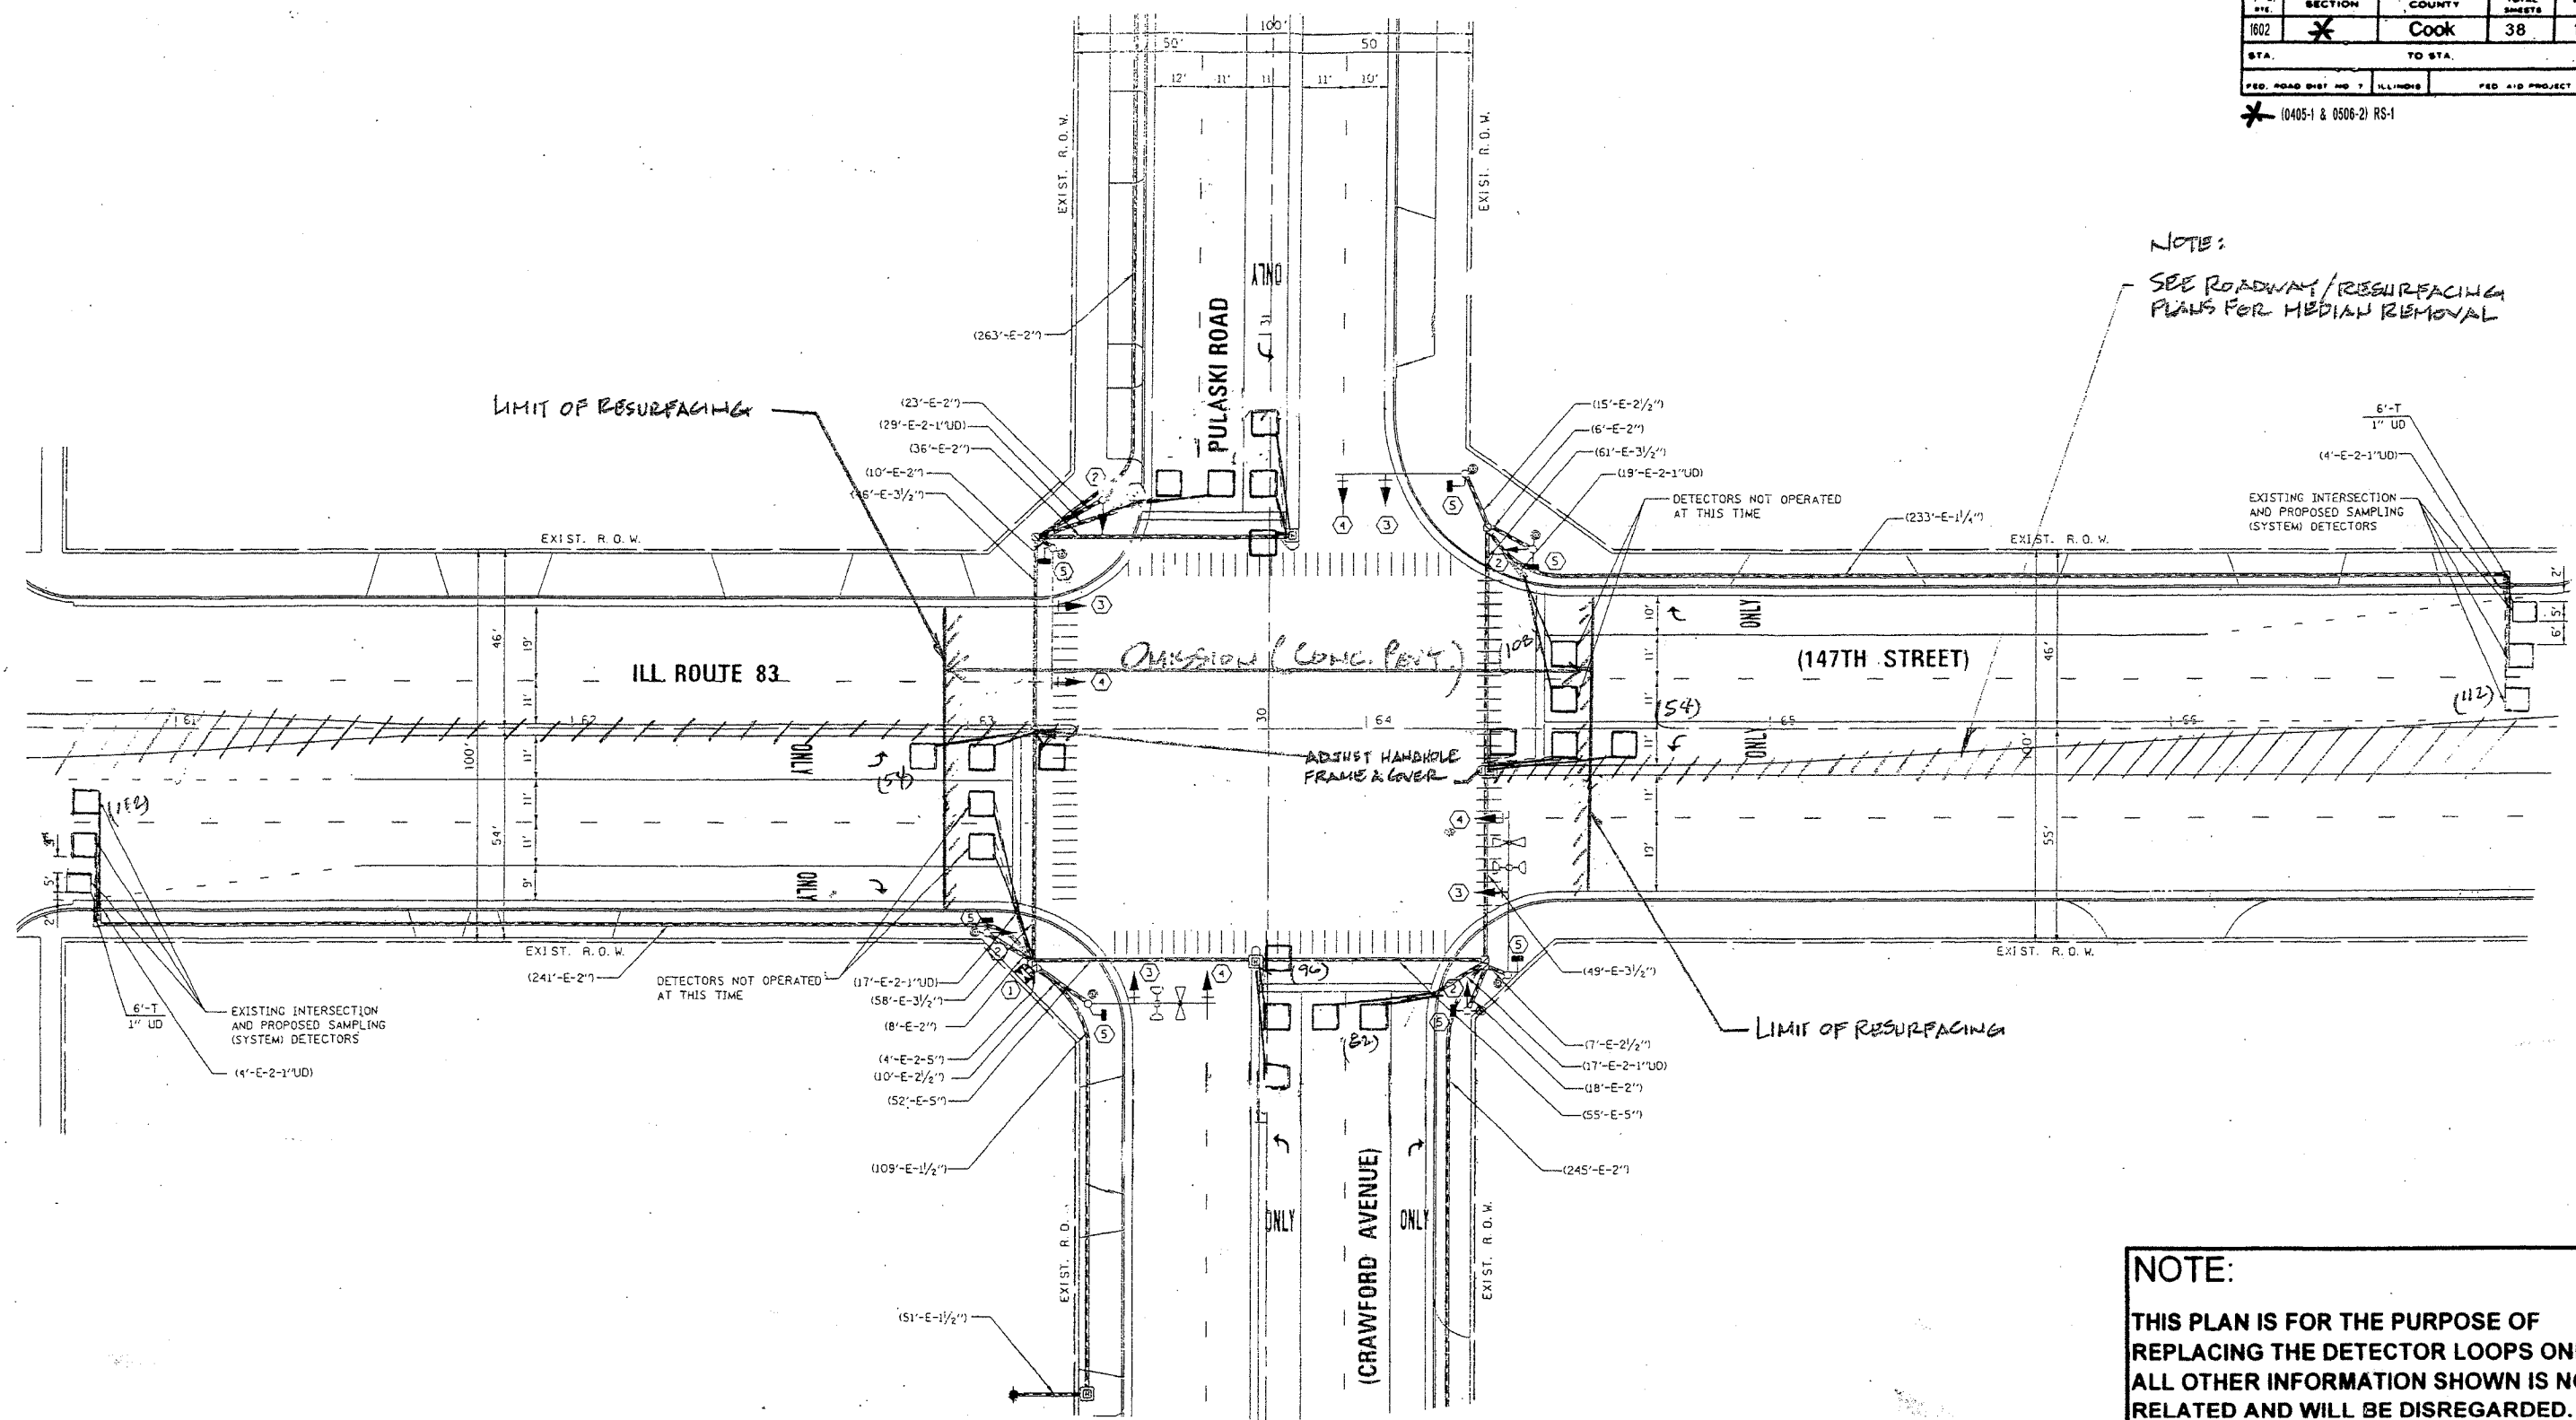

NOTE:
SEE ROADWAY/RESURFACING
PLANS FOR MEDIAN REMOVAL

NOTE:
THIS PLAN IS FOR THE PURPOSE OF
REPLACING THE DETECTOR LOOPS ONLY.
ALL OTHER INFORMATION SHOWN IS NOT
RELATED AND WILL BE DISREGARDED.

REPLACE ALL DETECTOR LOOPS AS SHOWN

(WITHIN THE RESURFACING LIMITS)

CODE NO.	QUANTITY	UNIT	ITEM
86600600	332	Foot	Detector Loop Replacement
	2	EACH	FRAMES & LIDS TO BE ADJUSTED

REVISIONS	
NAME	DATE

ILLINOIS DEPARTMENT OF TRANSPORTATION
DETECTOR LOOP REPLACEMENT
ILLINOIS ROUTE 83 @ PULASKI/CRAWFORD ROAD
SCALE: N/A
DATE: OCTOBER 2006
DRAWN BY: JHE
DESIGNED BY: JHE
CHECKED BY: DAD.