


F. A. SHEET	SECTION	COUNTY	TOTAL SHEETS	SHEET NO.
1602	*	Cook	38	20
STA.		TO STA.		
FED. ROAD DIST. NO. 7		ILLINOIS		FED. AID PROJECT

* (0405-1 & 0506-2) RS-1

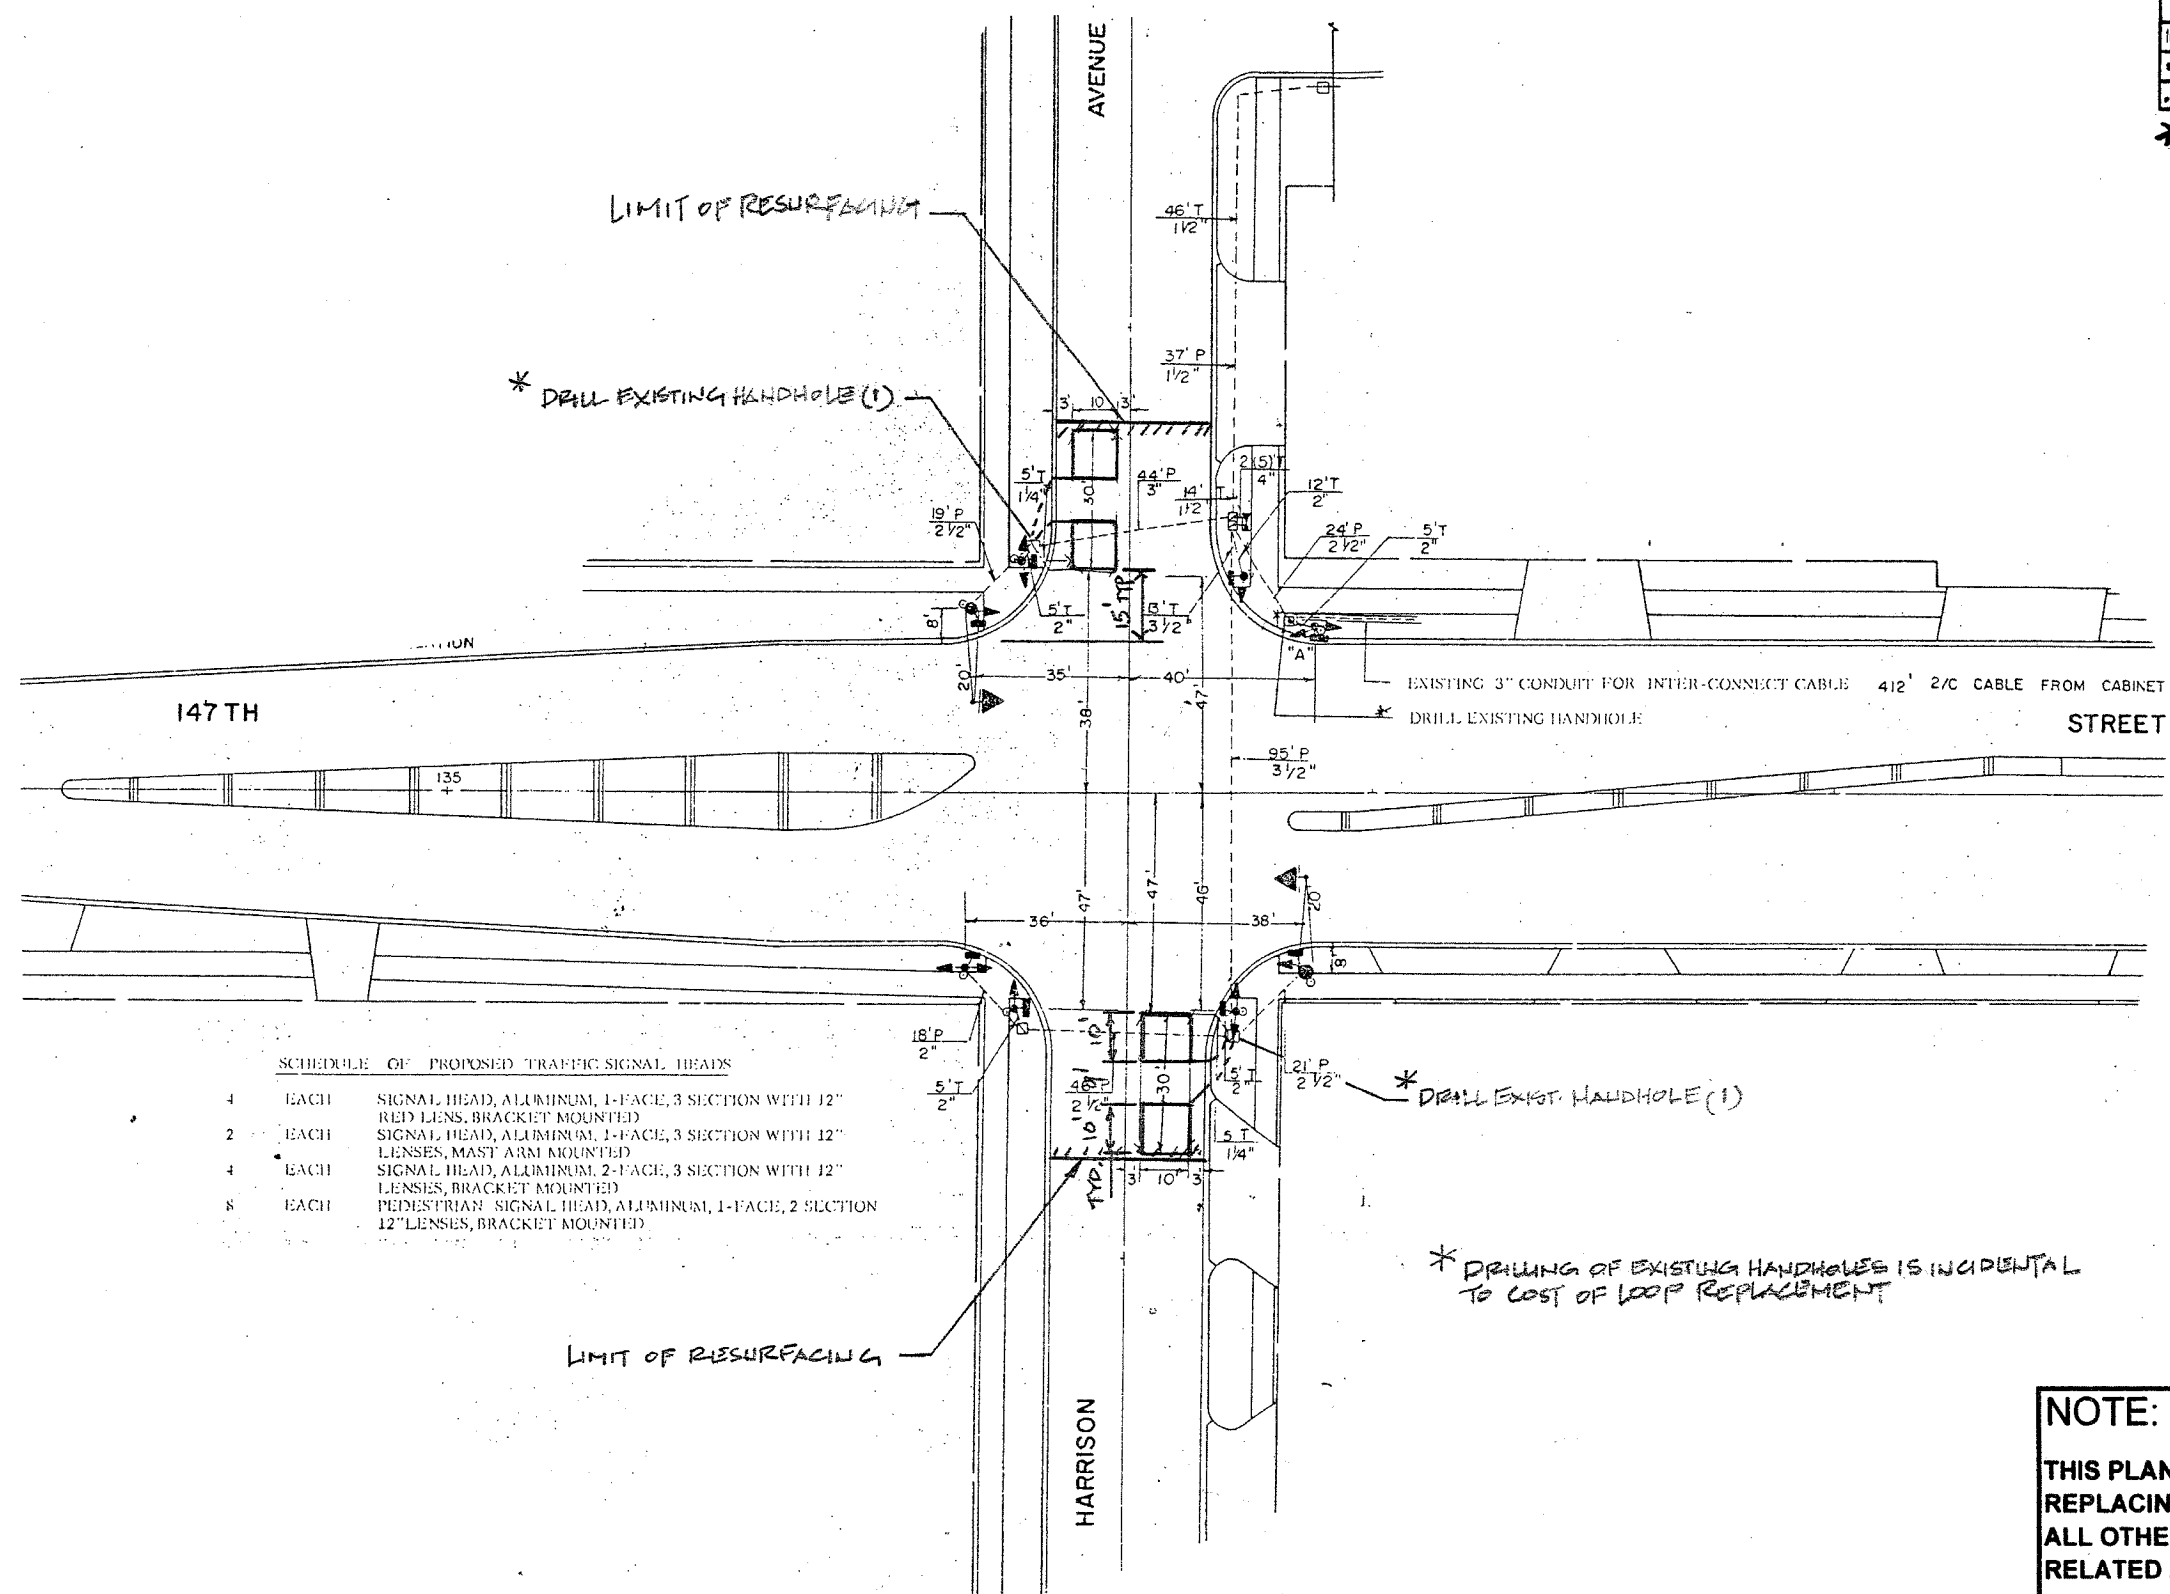

SCHEDULE OF PROPOSED TRAFFIC SIGNAL HEADS

4	EACH	SIGNAL HEAD, ALUMINUM, 1-FACE, 3 SECTION WITH 12" RED LENS, BRACKET MOUNTED
2	EACH	SIGNAL HEAD, ALUMINUM, 1-FACE, 3 SECTION WITH 12" LENSES, MAST ARM MOUNTED
4	EACH	SIGNAL HEAD, ALUMINUM, 2-FACE, 3 SECTION WITH 12" LENSES, BRACKET MOUNTED
8	EACH	PEDESTRIAN SIGNAL HEAD, ALUMINUM, 1-FACE, 2 SECTION 12" LENSES, BRACKET MOUNTED

REPLACE ALL DETECTOR LOOPS AS SHOWN

(WITHIN THE RESURFACING LIMITS)

CODE NO.	QUANTITY	UNIT	ITEM
86600600	176	Foot	Detector Loop Replacement

REVISIONS	
NAME	DATE

NOTE:
THIS PLAN IS FOR THE PURPOSE OF REPLACING THE DETECTOR LOOPS ONLY. ALL OTHER INFORMATION SHOWN IS NOT RELATED AND WILL BE DISREGARDED.

ILLINOIS DEPARTMENT OF TRANSPORTATION
DETECTOR LOOP REPLACEMENT
ILLINOIS ROUTE 83 @ HARRISON AVENUE
SCALE: NONE
DATE: Oct. 2006
DRAWN BY: JHE
DESIGNED BY: JHE
CHECKED BY: D.A.D.