


SECTION	COUNTY	TOTAL SHEETS	SHEET NO.
1602	Cook	38	21

FED. ROAD DIST NO. 7 ILLINOIS FED. AID PROJECT
 * (0405-1 & 0506-2) RS-1

RESURFACING - TRAFFIC SIGNAL SCHEDULE OF QUANTITIES
 The "Pay Items" below are paid separately as per the attached "Specification" for
 MAGNETIC DETECTOR REMOVAL AND DETECTOR LOOP INSTALLATION.

Code No.	Pay Item	Unit	Quantity
85000200	MAINTENANCE OF EXISTING TRAFFIC SIGNAL INSTALLATION	EACH	1
87301305	ELECTRIC CABLE IN CONDUIT, LEAD-IN, NO.14 1 PAIR	FOOT	787
88500100	INDUCTIVE LOOP DETECTOR	EACH	2
88600100	DETECTOR LOOP, TYPE 1	FOOT	574

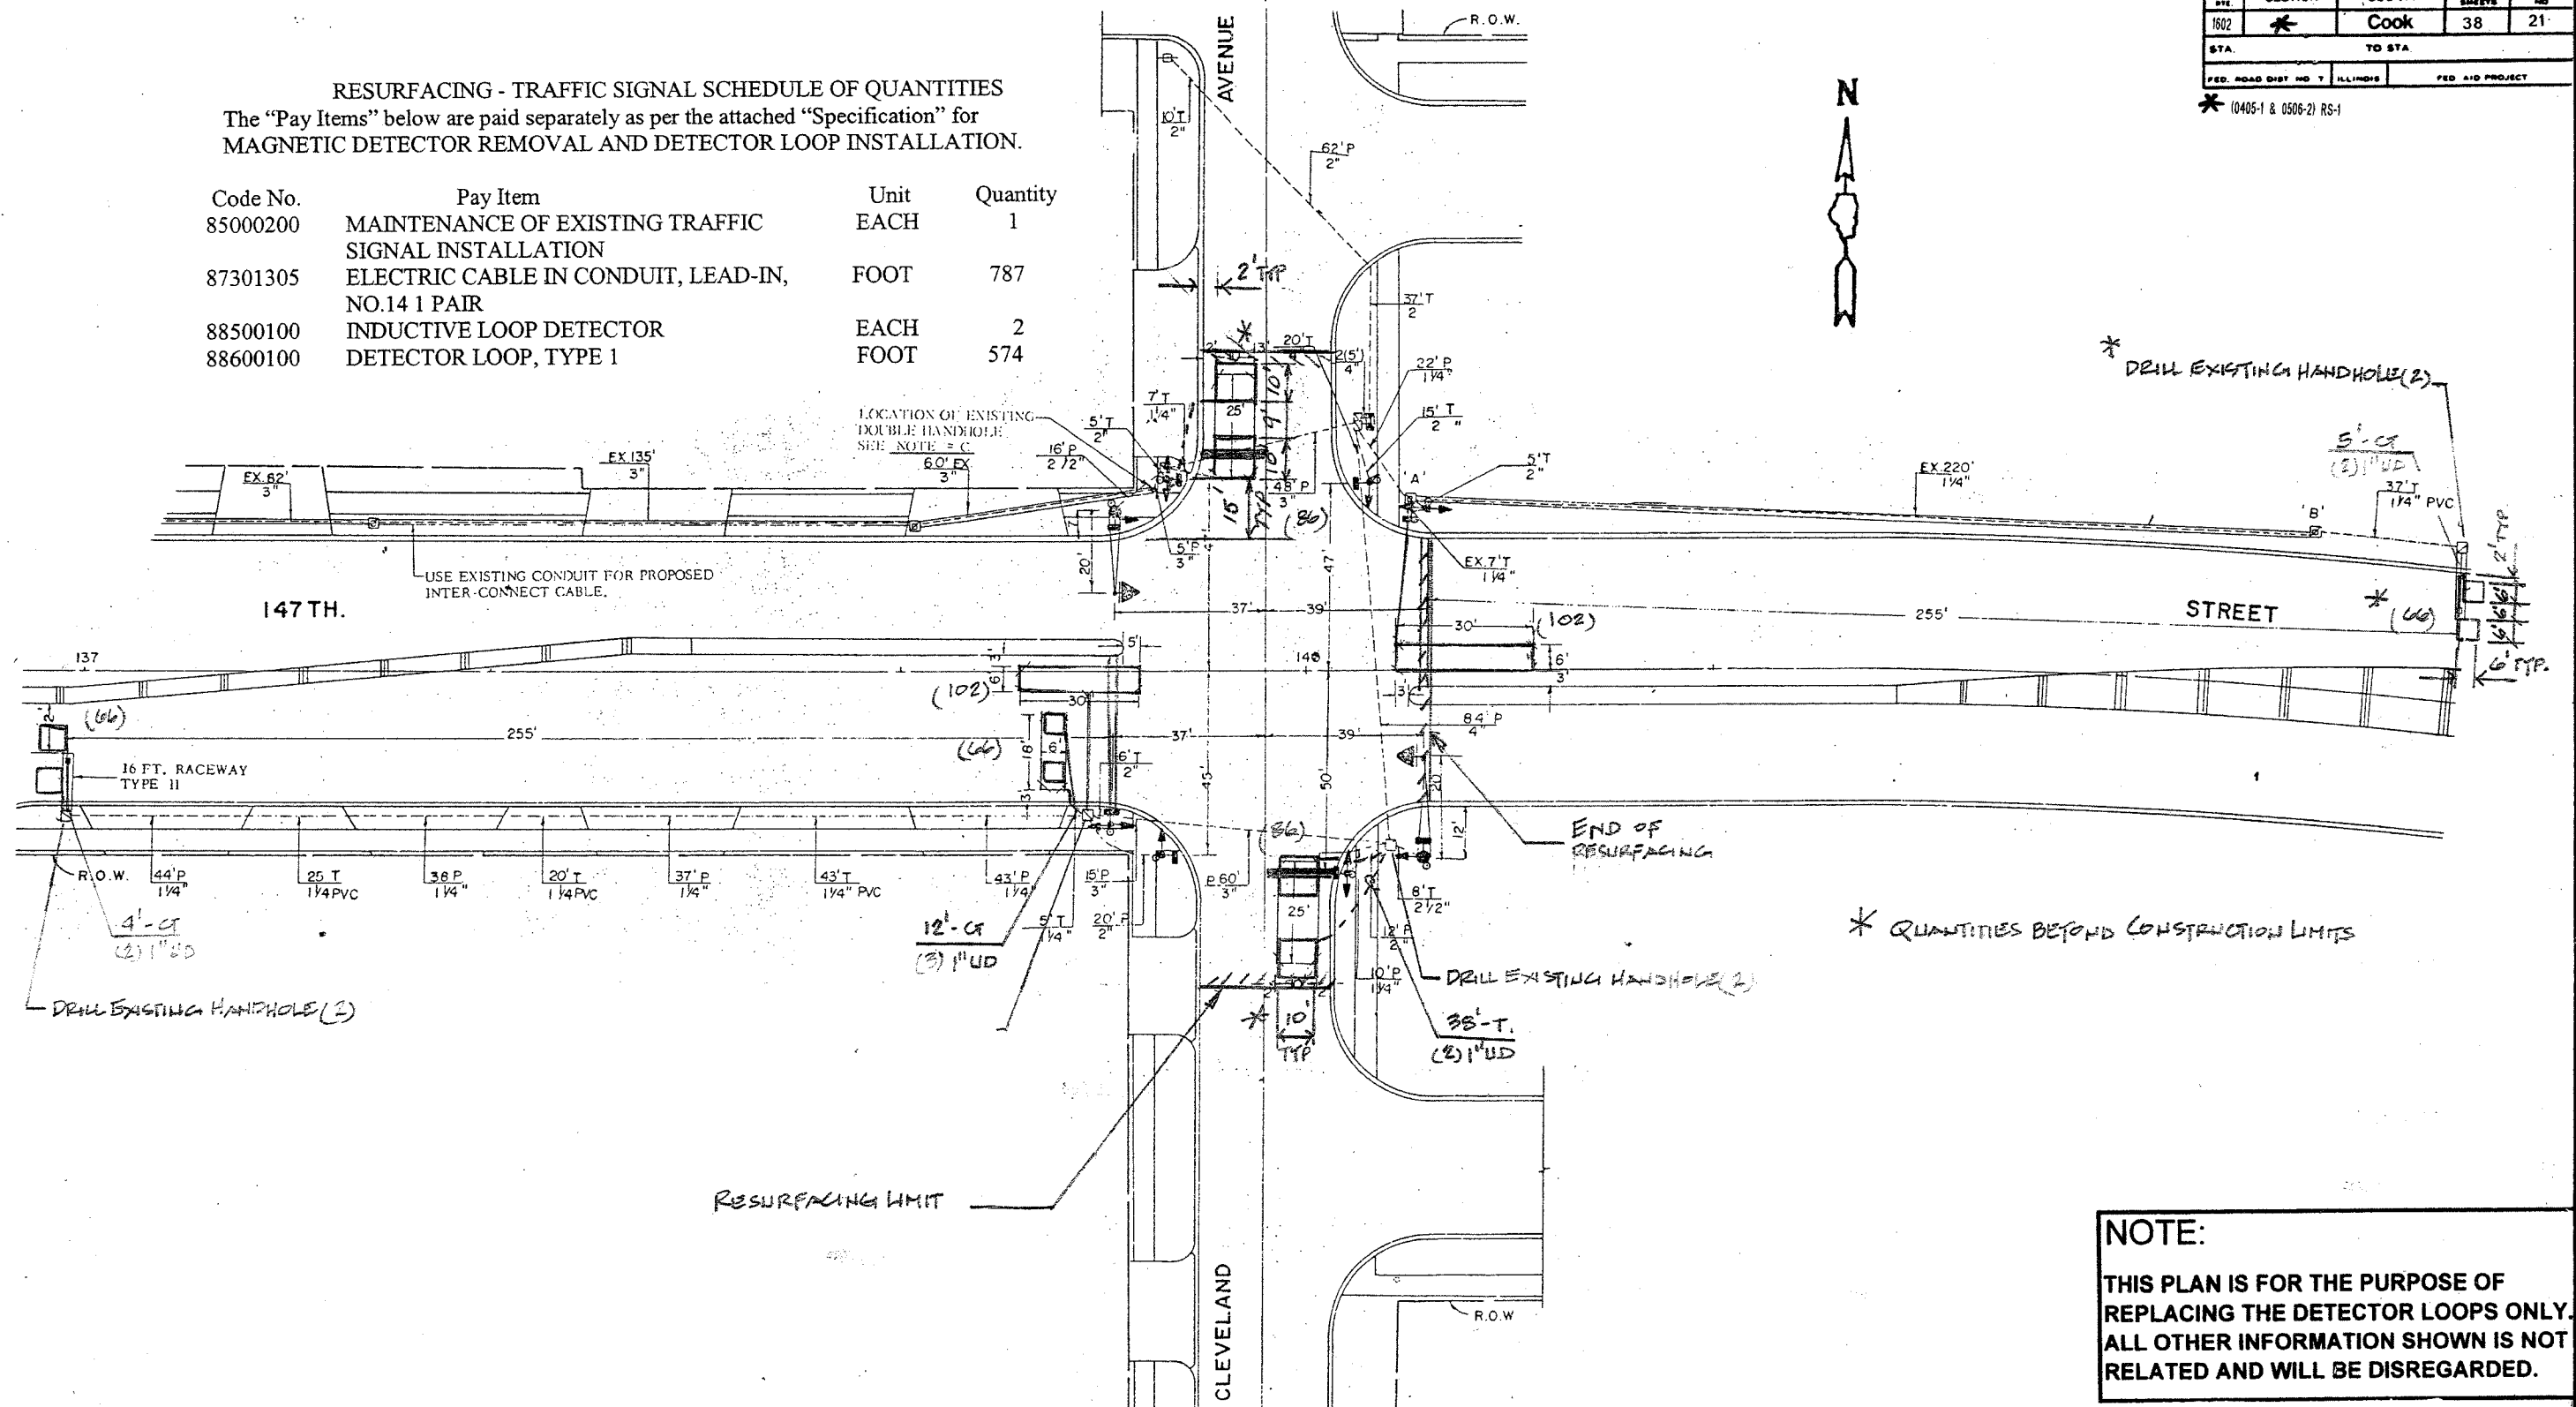

REPLACE ALL DETECTOR LOOPS AS SHOWN
 (WITHIN THE RESURFACING LIMITS)

CODE NO.	QUANTITY	UNIT	ITEM
86600600	(SEE ABOVE)	Foot	Detector Loop Replacement

REVISIONS	
NAME	DATE

NOTE:
 THIS PLAN IS FOR THE PURPOSE OF REPLACING THE DETECTOR LOOPS ONLY. ALL OTHER INFORMATION SHOWN IS NOT RELATED AND WILL BE DISREGARDED.

ILLINOIS DEPARTMENT OF TRANSPORTATION
DETECTOR LOOP REPLACEMENT
 ILLINOIS ROUTE 83 @ CLEVELAND AVENUE
 SCALE NONE
 DATE OCTOBER 2006
 DRAWN BY J.H.E.
 DESIGNED BY J.H.E.
 CHECKED BY D.A.D.