


F.A.U. RTE.	SECTION	COUNTY	TOTAL SHEETS	SHEET NO.
2846	55-1414R-RS	COOK	25	8
STA. 0+00		TO STA. 15+00		
FED. ROAD DIST. NO.	ILLINOIS	FED. AID PROJECT		

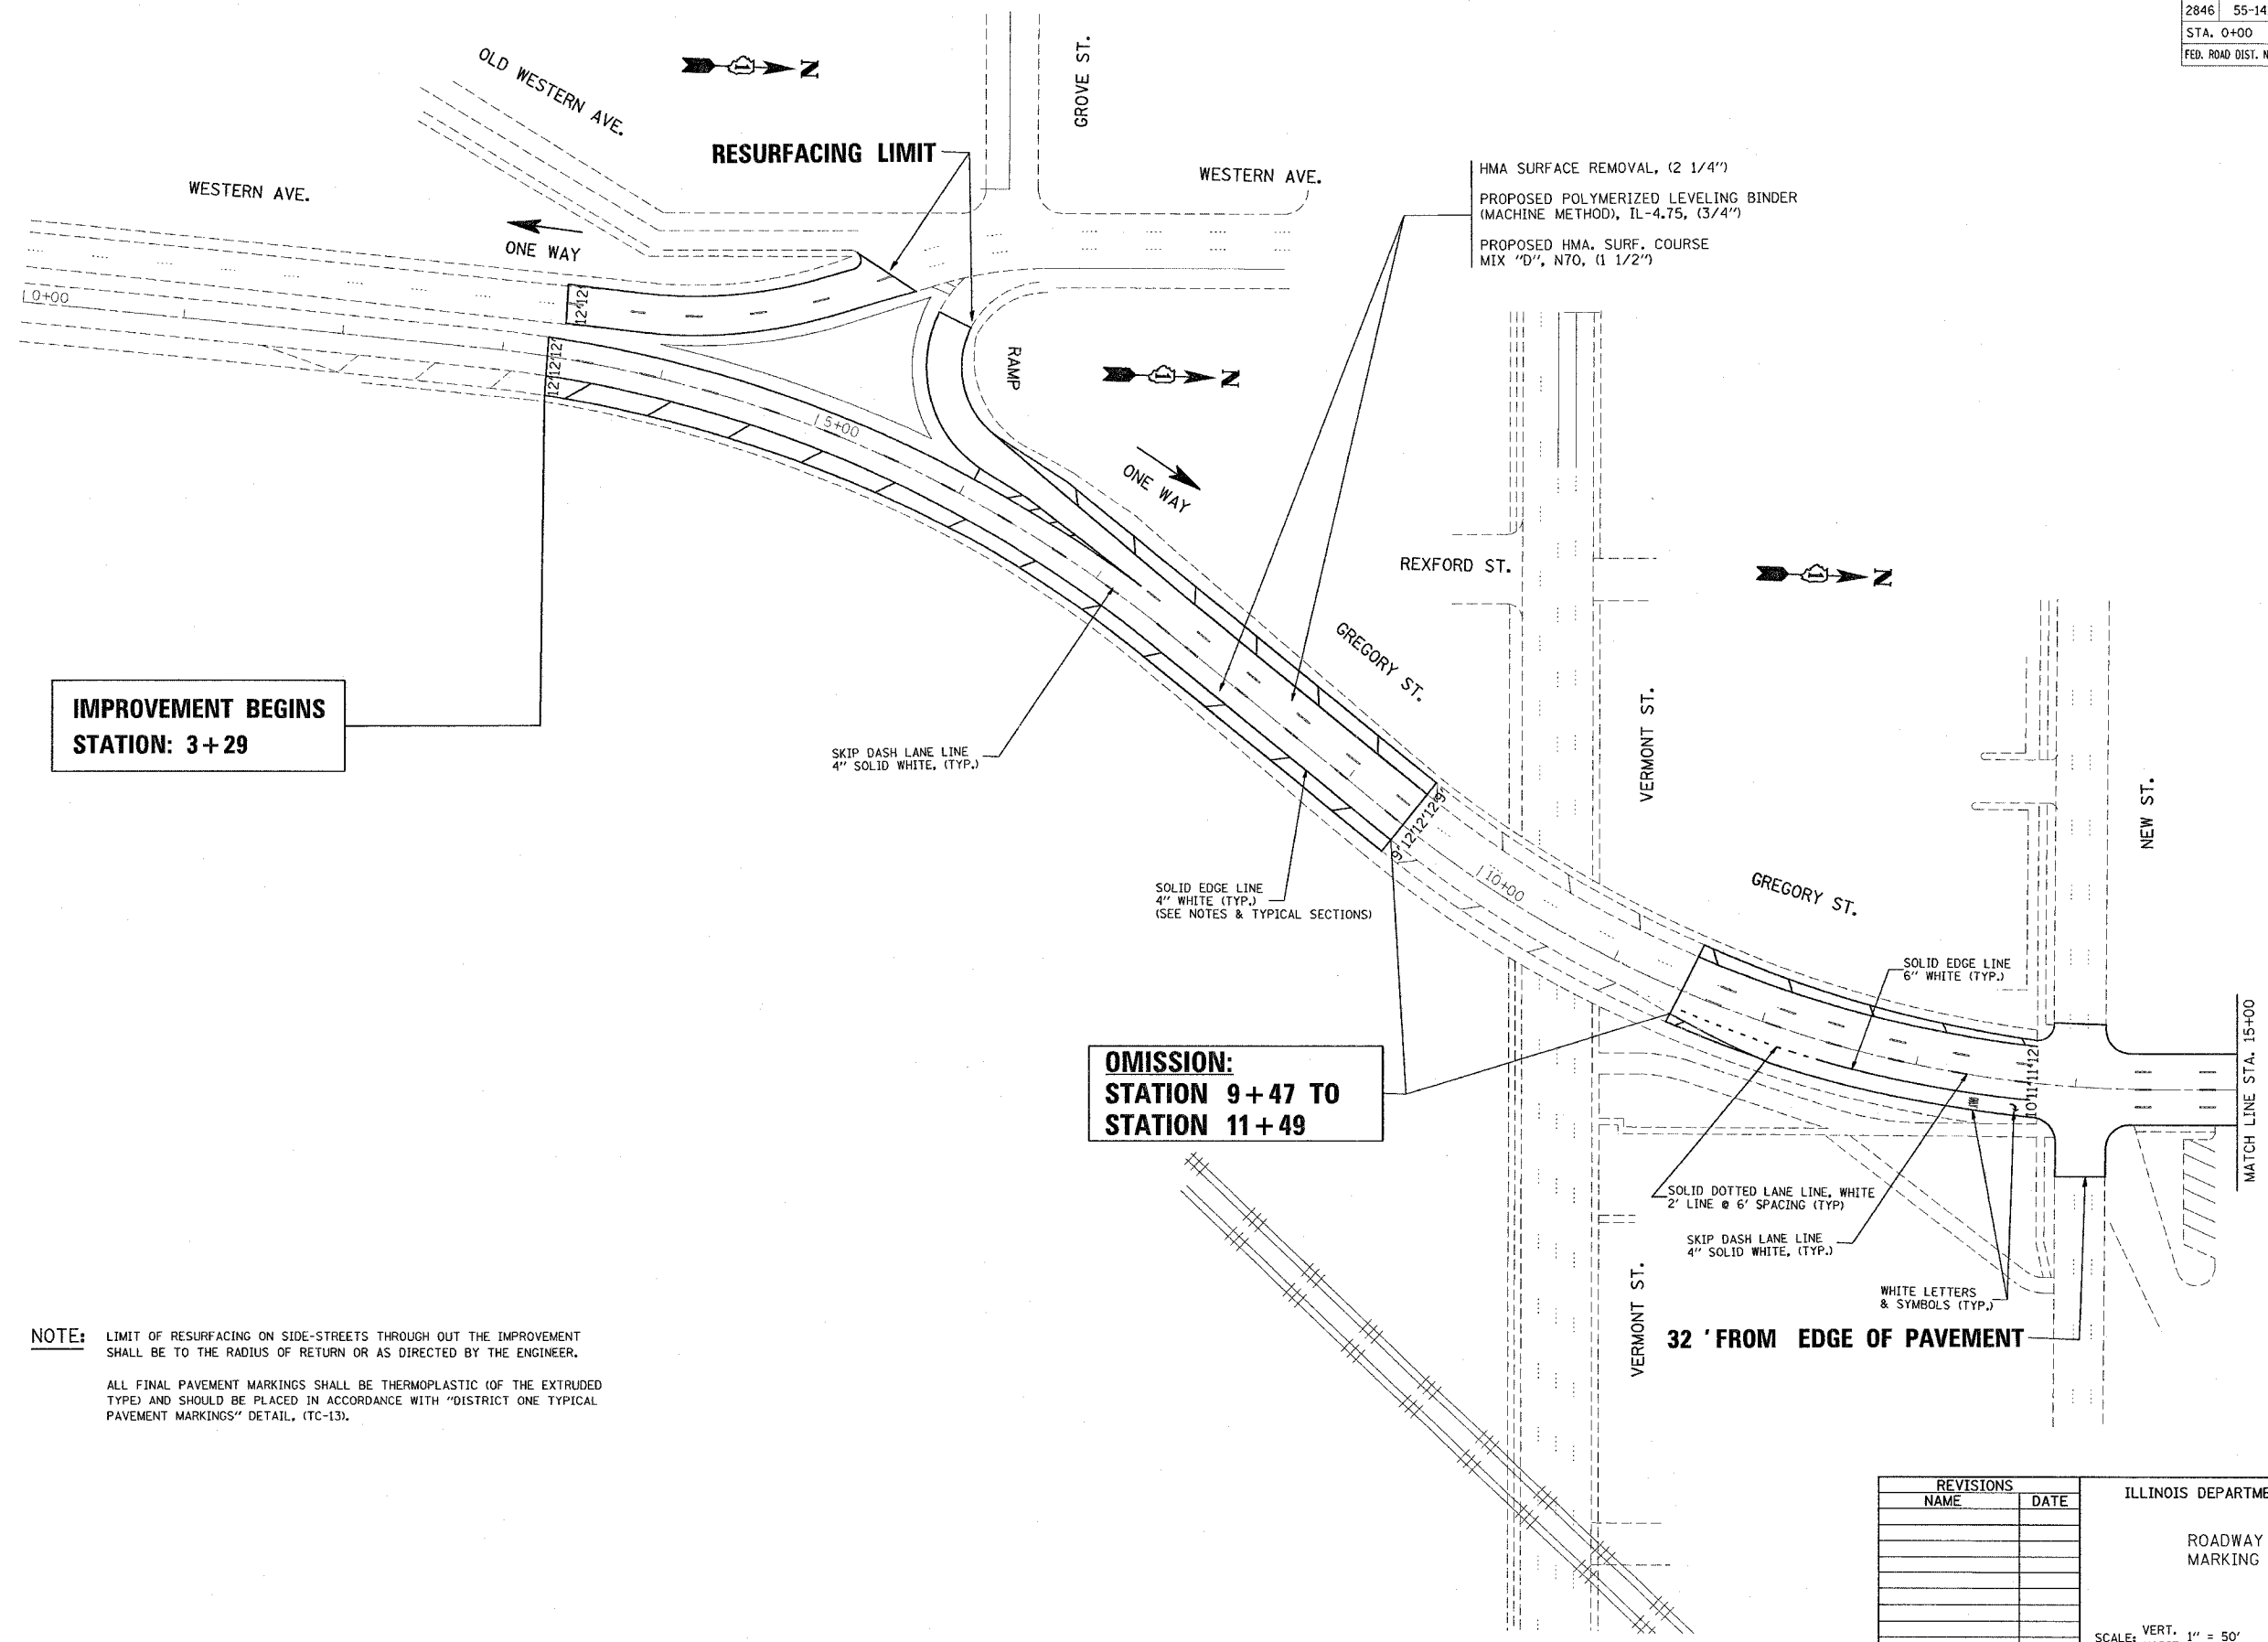

**IMPROVEMENT BEGINS
STATION: 3+29**

**OMISSION:
STATION 9+47 TO
STATION 11+49**

NOTE: LIMIT OF RESURFACING ON SIDE-STREETS THROUGH OUT THE IMPROVEMENT SHALL BE TO THE RADIUS OF RETURN OR AS DIRECTED BY THE ENGINEER.
ALL FINAL PAVEMENT MARKINGS SHALL BE THERMOPLASTIC (OF THE EXTRUDED TYPE) AND SHOULD BE PLACED IN ACCORDANCE WITH "DISTRICT ONE TYPICAL PAVEMENT MARKINGS" DETAIL, (TC-13).

REVISIONS	
NAME	DATE

ILLINOIS DEPARTMENT OF TRANSPORTATION
ROADWAY AND PAVEMENT MARKING PLANS
SCALE: VERT. 1" = 50'
HORIZ. DATE
DRAWN BY
CHECKED BY

PLOT DATE = 12/28/2006
FILE NAME = c:\projects\031414RS\design_a.dgn
USER NAME = jgonz