


ROUTE	SECTION	COUNTY	TOTAL SHEETS	SHEET NUMBER
FAI 55	2006-0361	COOK	15	4

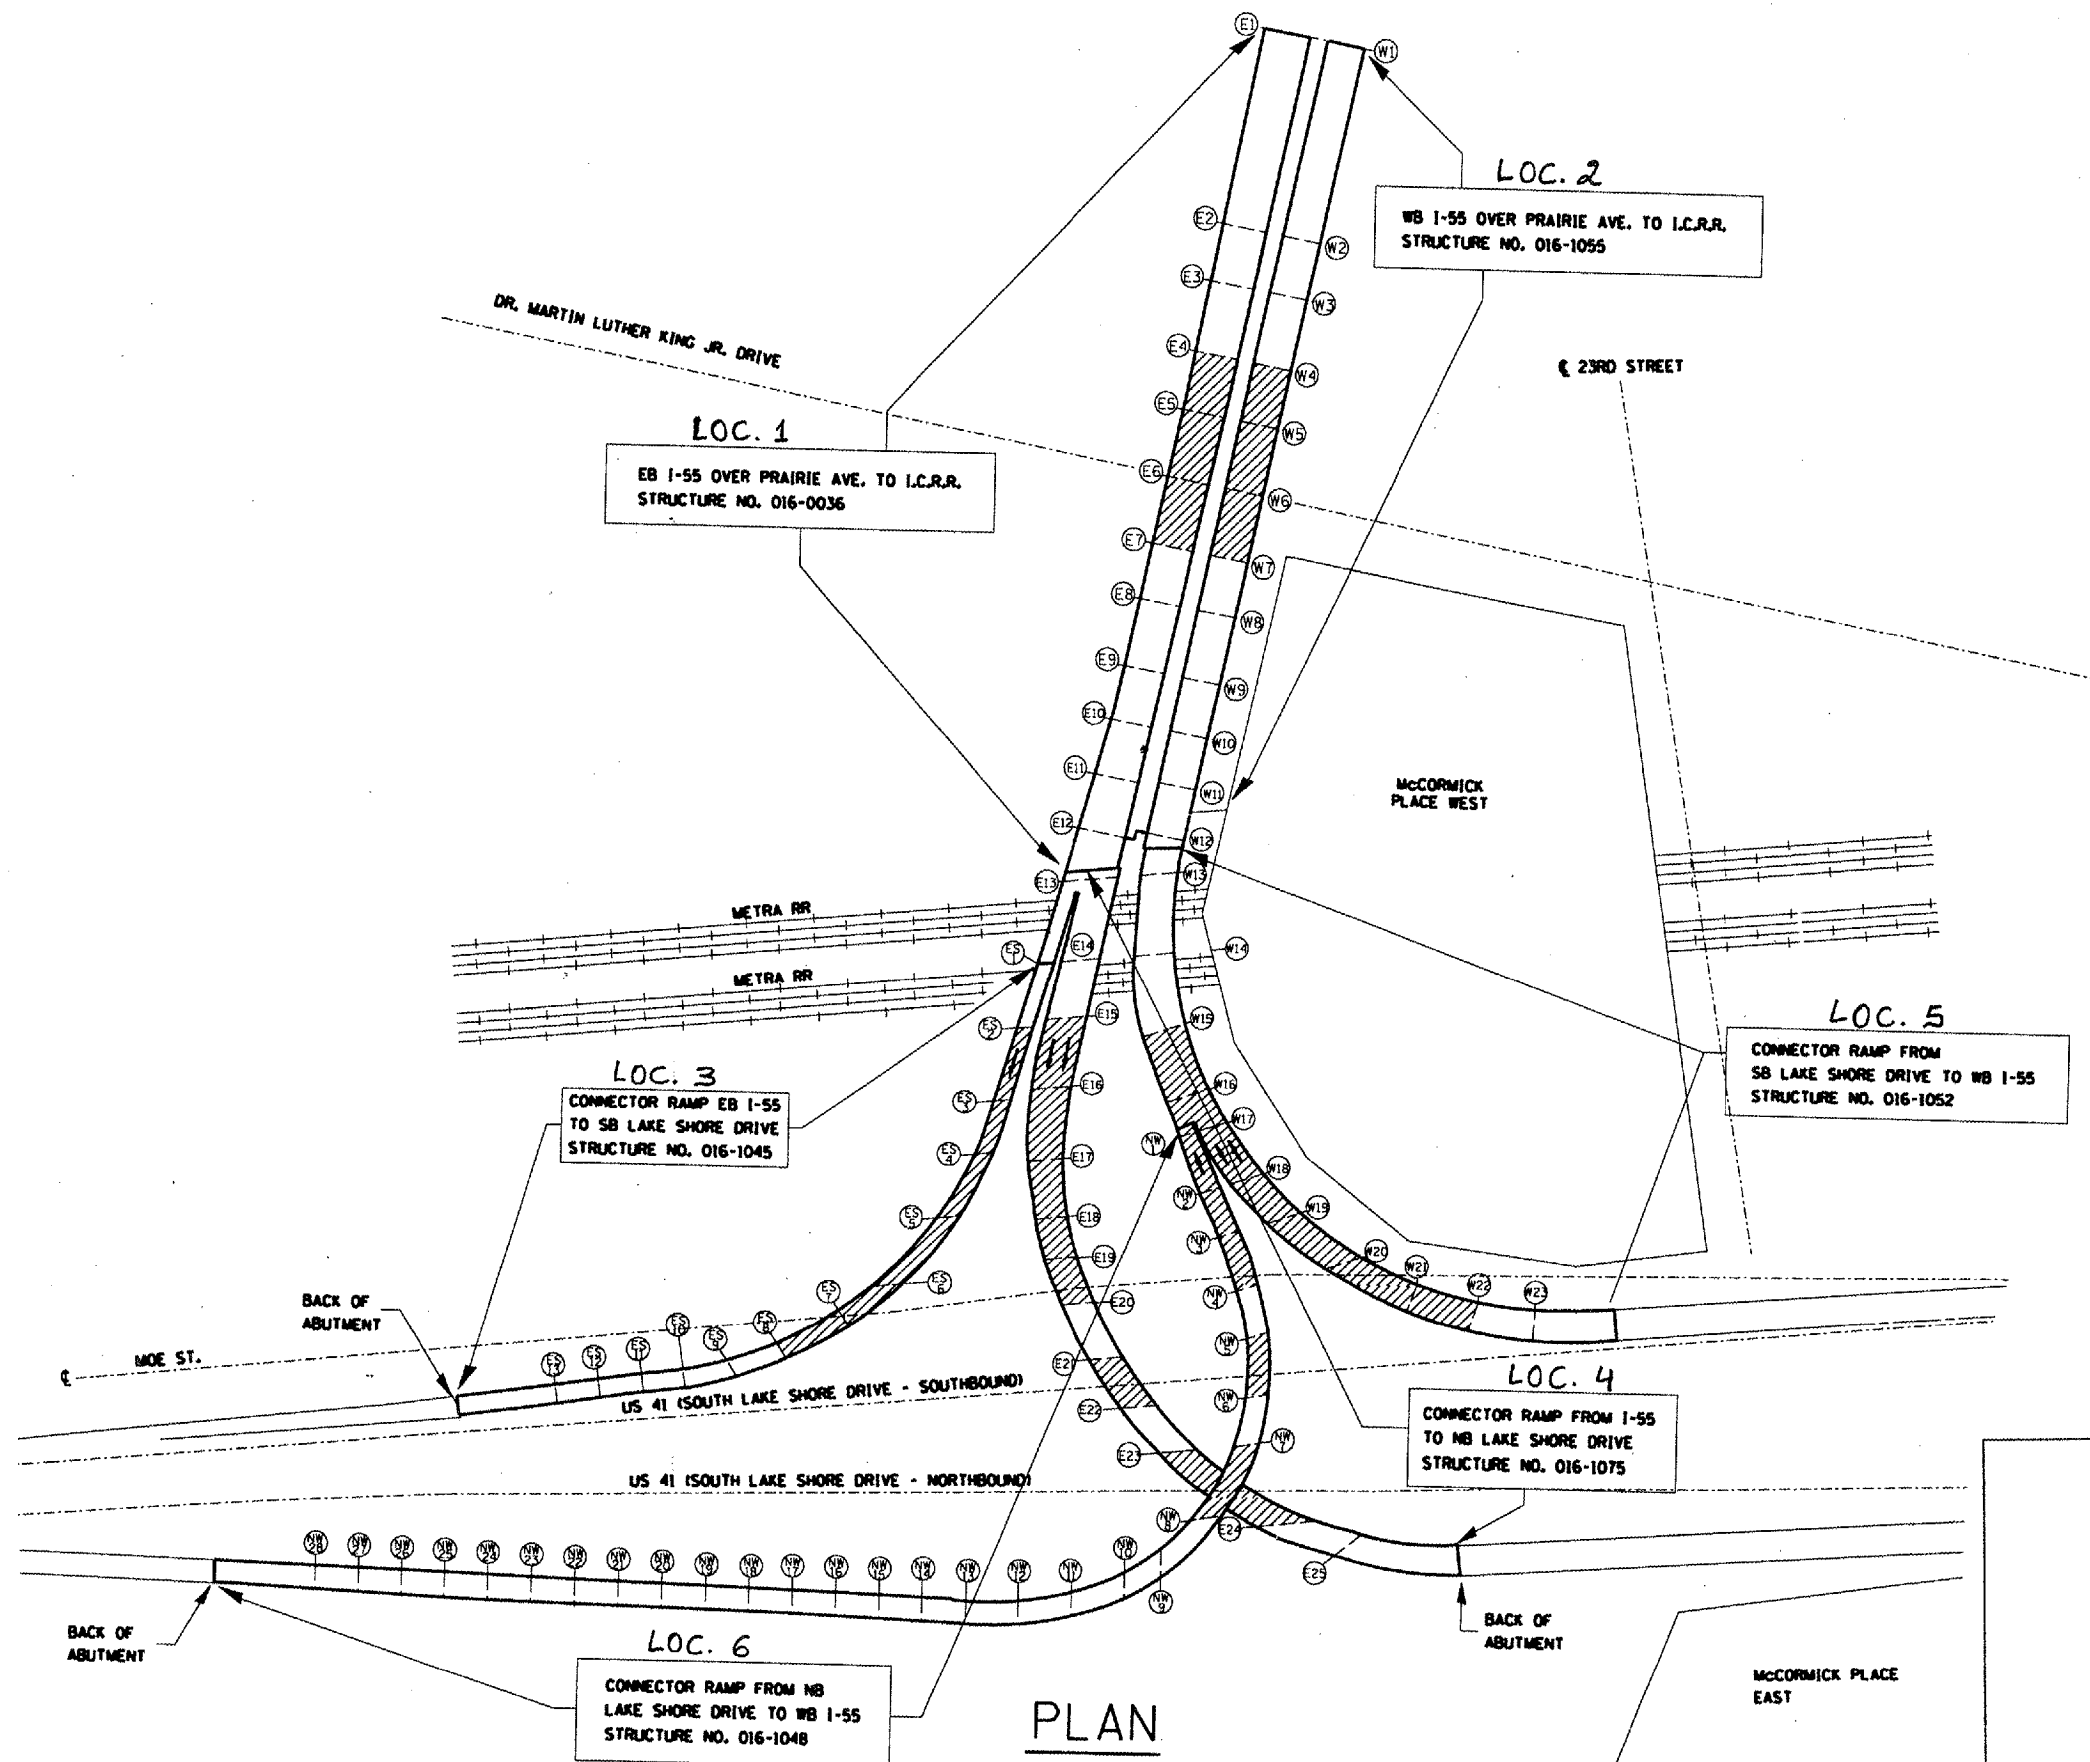

PLAN

ILLINOIS DEPARTMENT OF
TRANSPORTATION

I-55 AT US 41
GENERAL PLAN