
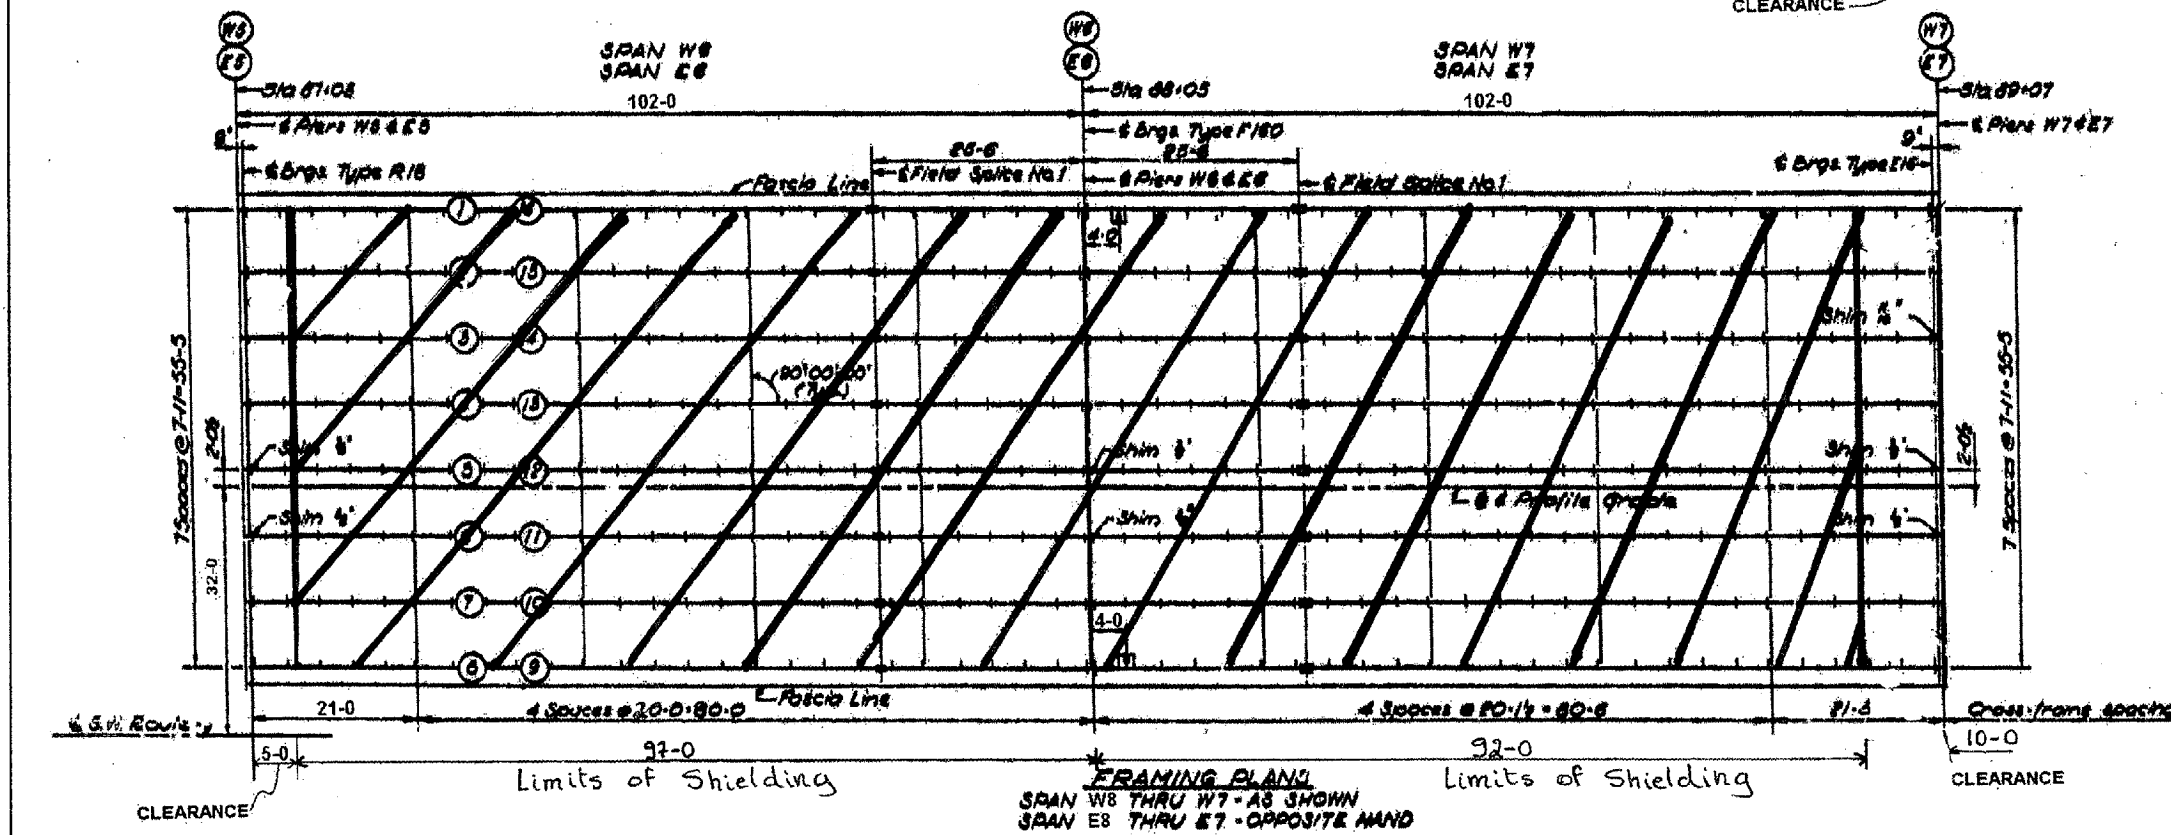


ROUTE	SECTION	COUNTY	TOTAL SHEETS	SHEET NUMBER
FAI 55	2006-0361	COOK	15	5

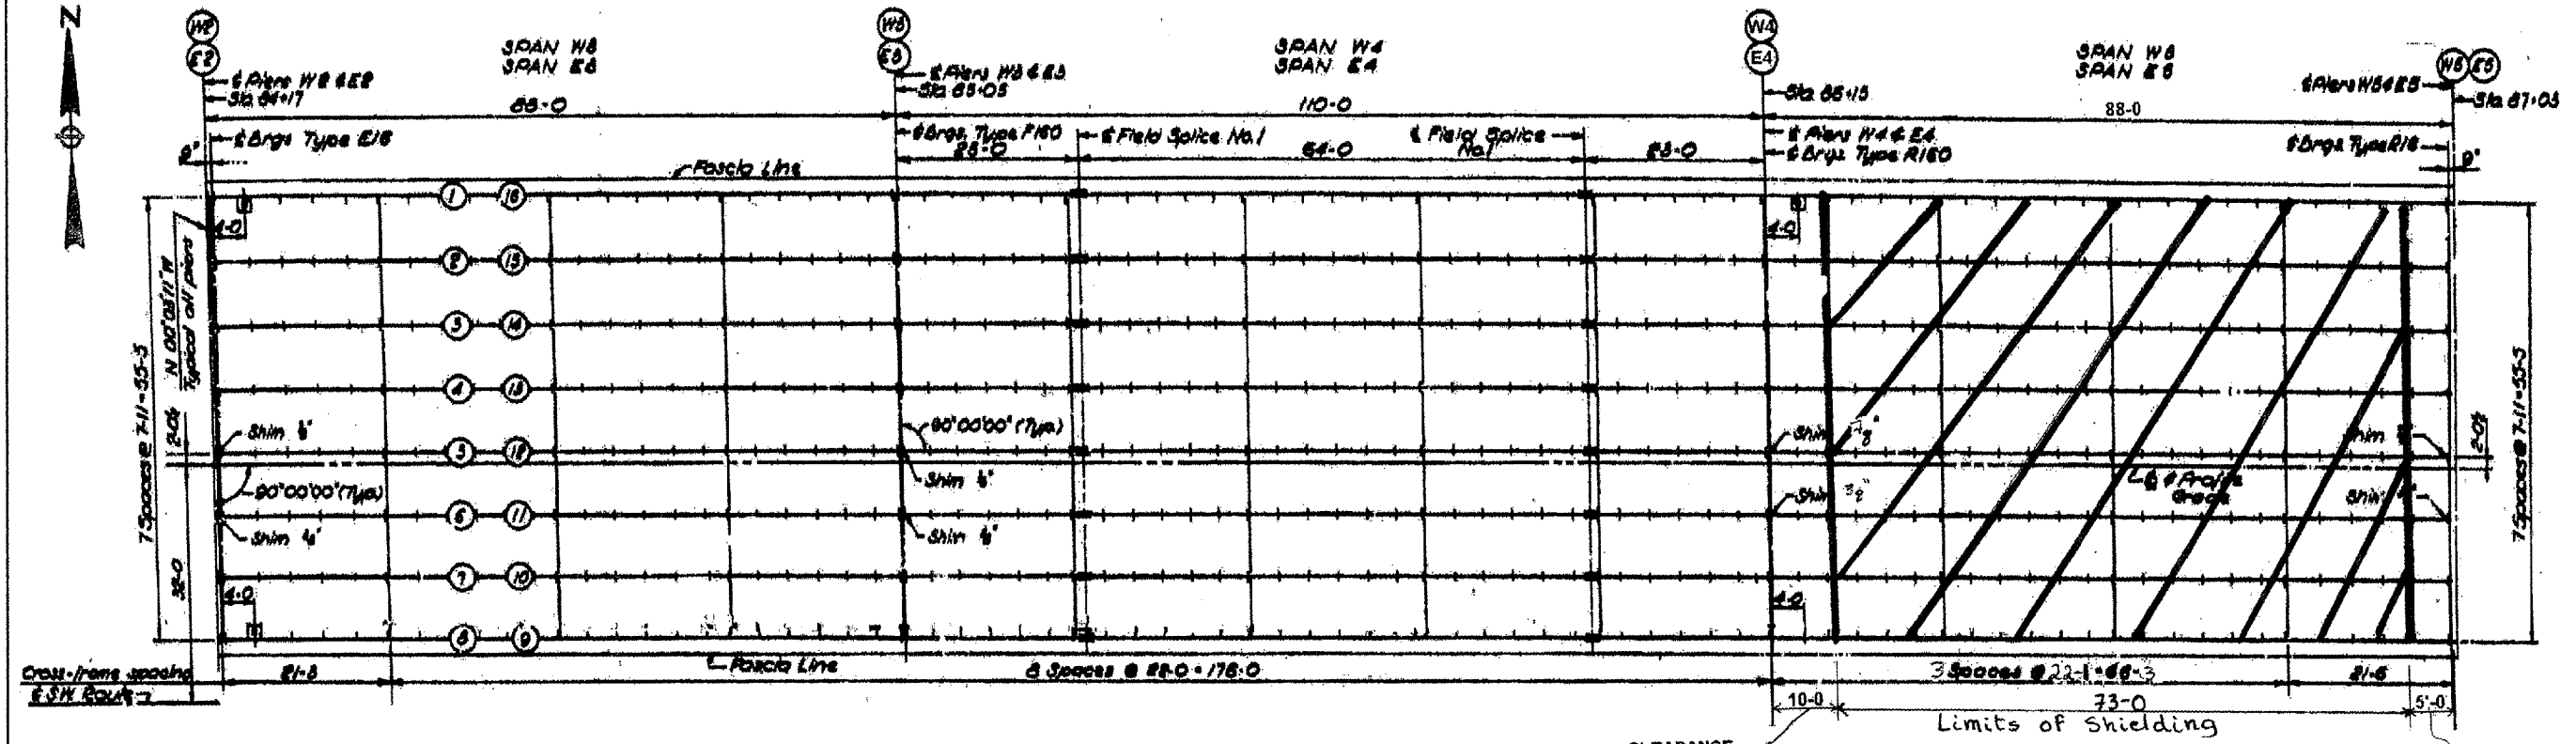

**NOTES:**  
 □ - Denotes Floor Drain location.  
 ▨ Permanent Protective Shielding

ILLINOIS DEPARTMENT OF  
 TRANSPORTATION  
 LOCATION 1 & 2  
 SN 016-0036  
 SN 016-1055