
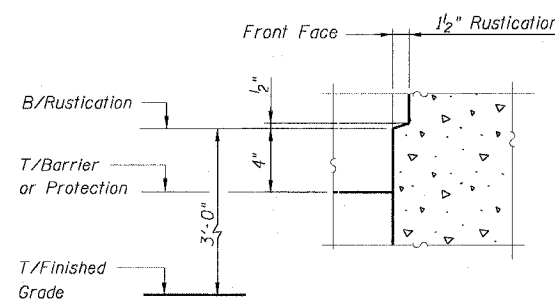
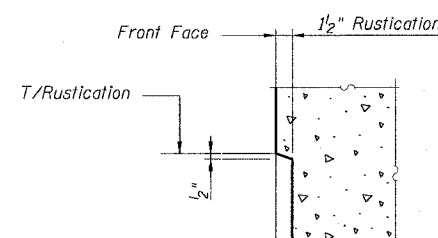
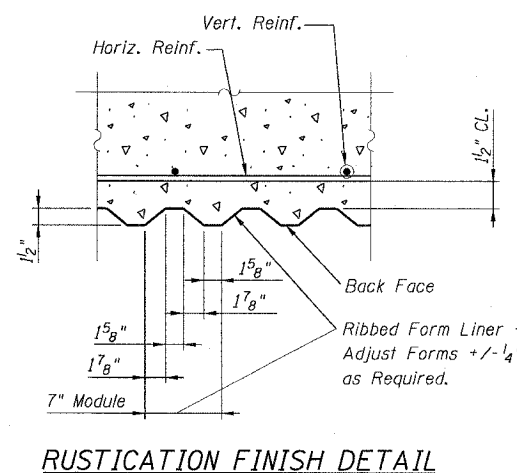
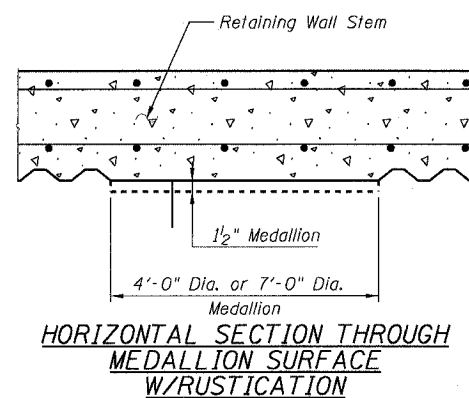


F.A.I. RTE.	SECTION	COUNTY	TOTAL SHEETS	SHEET NO.
90/94	2006-040 I	COOK	46	26
STA.	TO STA.			
FED. ROAD DIST. NO. 1	ILLINOIS	FED. AID PROJECT		

60C02

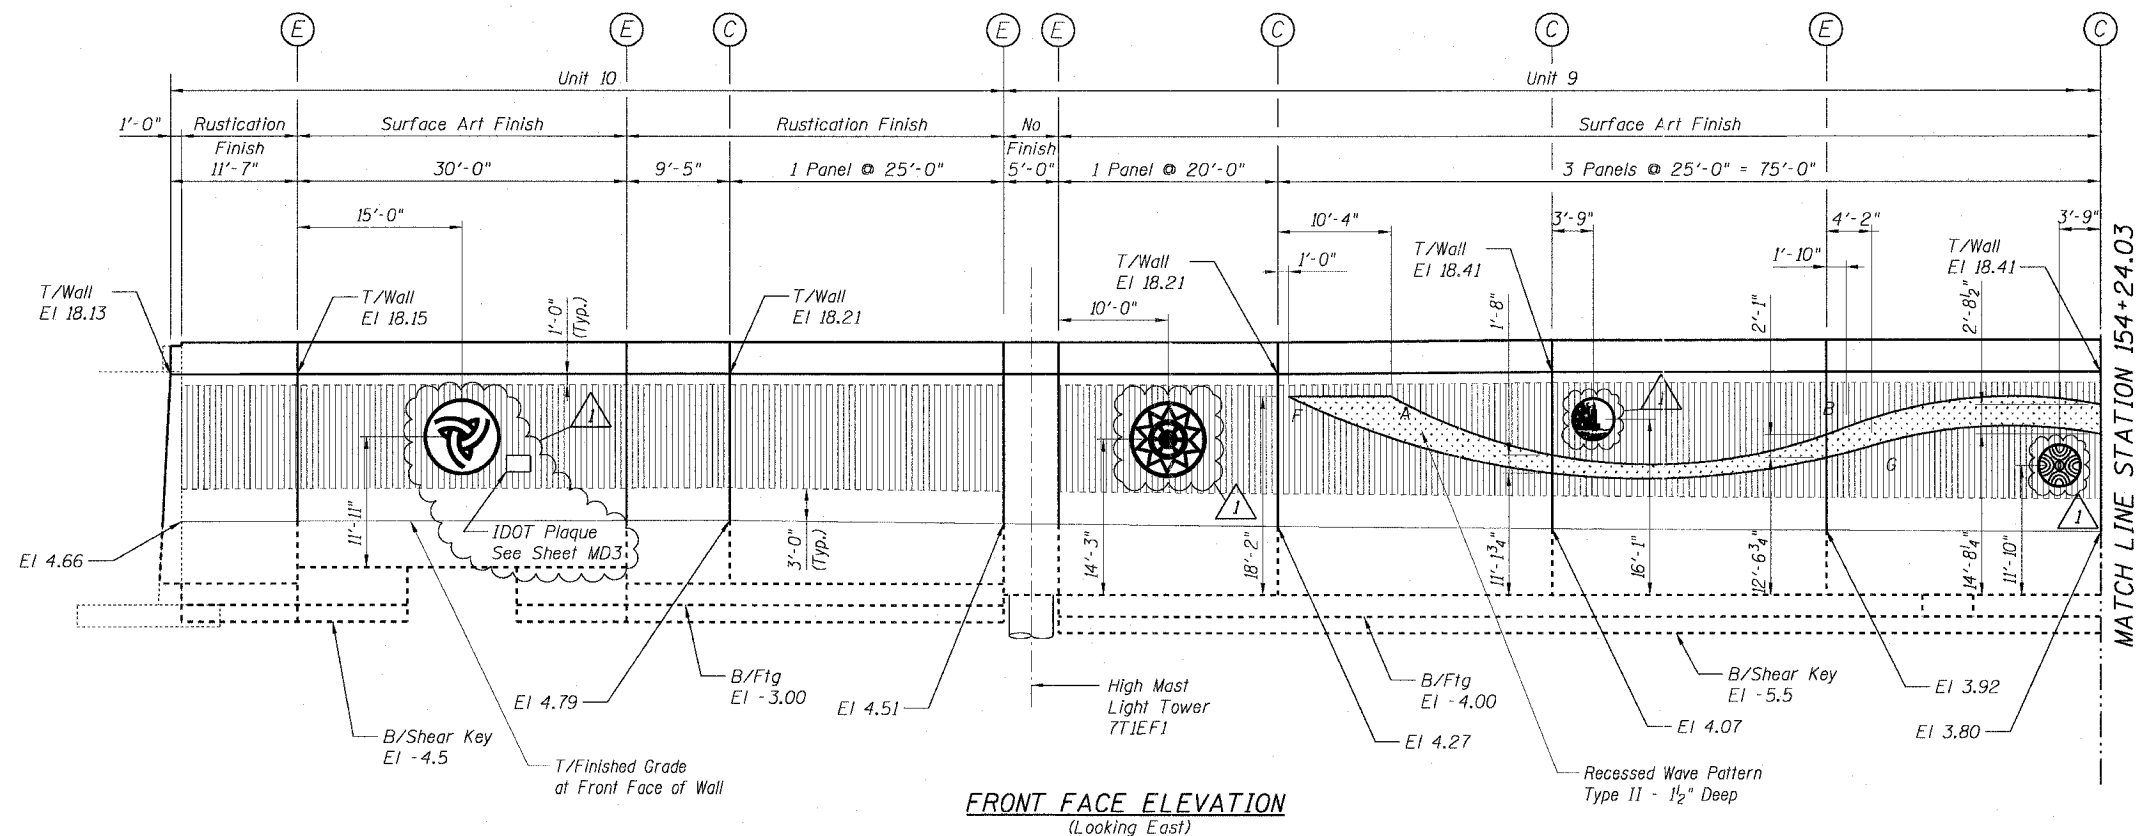

- NOTES:**
1. For Medallion Details, See Sheet MD1 and MD2.
 2. For Legend, See Previous Sheet.

BILL OF MATERIAL		
Item	Unit	Quantity
Medal Medallion, 7'-0" Diameter	Each	3
Medal Medallion, 4'-0" Diameter	Each	17

REVISIONS	
NAME	DATE
ADDENDUM NO. 1	02/23/07

Sheet 10 of 30

ILLINOIS DEPARTMENT OF TRANSPORTATION
F.A.I. 90/94 (DAN RYAN EXPRESSWAY)

MEDALLION CONTRACT
(59TH STREET TO 51ST STREET)
SURFACE ART MEDALLION
LOCATION PLANS

SCALE: None
DATE: OCTOBER 23, 2006

DRAWN BY: KWT
CHECKED BY: MJP

CTE | AECOM