
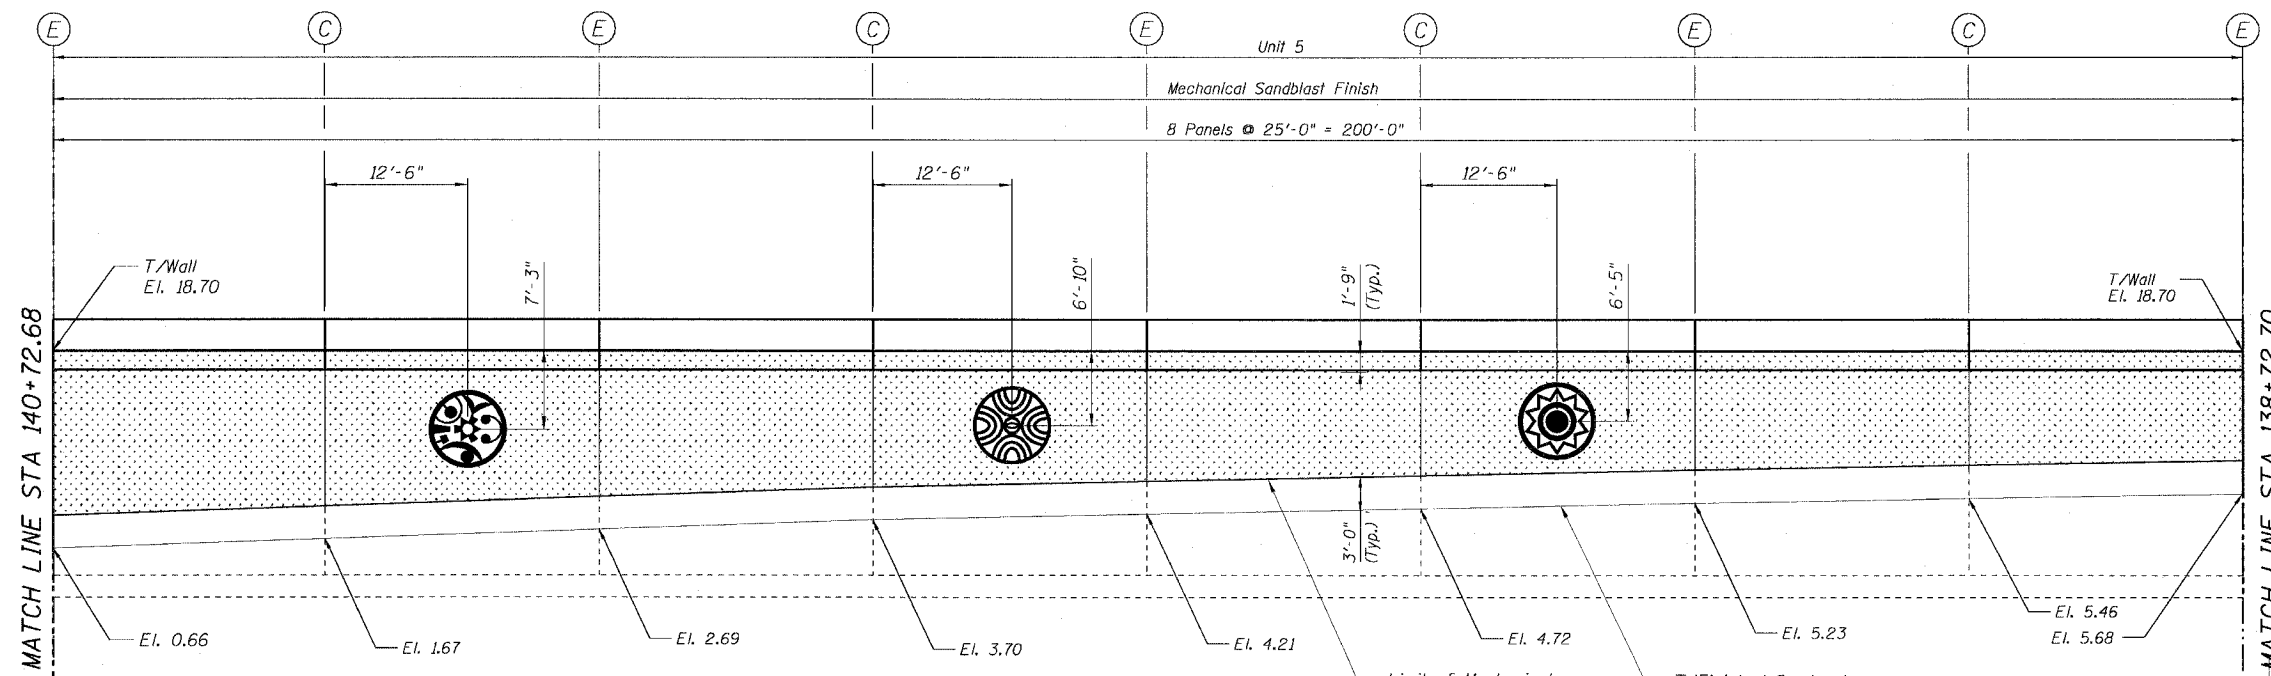


F.A.I. SECTION	COUNTY	TOTAL SHEETS	SHEET NO.
90/94 2006-040 I	COOK	46	19
STA. TO STA.			
FED. ROAD DIST. NO. 1 ILLINOIS FED. AID PROJECT			

60C02

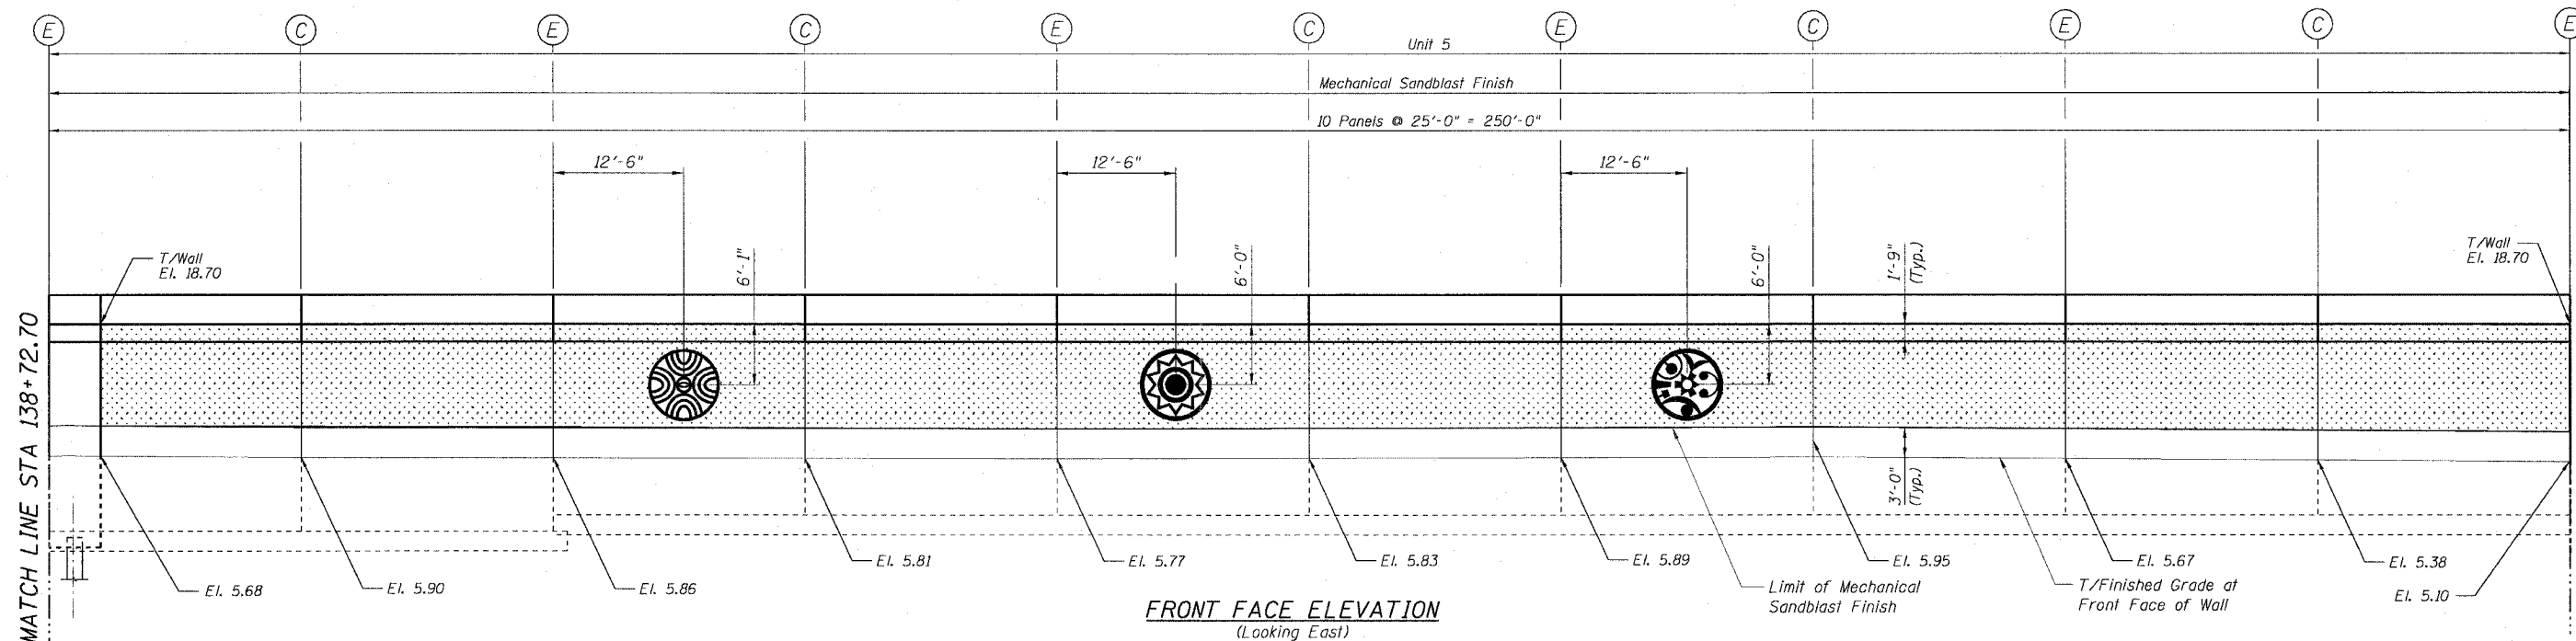

NOTES:

1. For Medallion Details, See Sheet MD1.

LEGEND:

- 7'-0" Diameter Medallion 1
- 7'-0" Diameter Medallion 2
- 7'-0" Diameter Medallion 3

- 4'-0" Diameter Medallion 4
- 4'-0" Diameter Medallion 5
- 4'-0" Diameter Medallion 6

FRONT FACE ELEVATION

(Looking East)

- Rustication
- Recessed Wave with Sandblast Finish
- Mechanical Sandblast Finish

CTE | AECOM

REVISIONS	
NAME	DATE

Sheet 3 of 30
 ILLINOIS DEPARTMENT OF TRANSPORTATION
 F.A.I. 90/94 (DAN RYAN EXPRESSWAY)
 MEDALLION CONTRACT
 (59TH STREET TO 51ST STREET)
 SURFACE ART MEDALLION
 LOCATION PLANS

SCALE: None
 DATE: OCTOBER 23, 2006
 DRAWN BY: RJ
 CHECKED BY: MP

10/19/2006 02:56:04 PM