


F.A.I. RTE.	SECTION	COUNTY	TOTAL SHEETS	SHEET NO.
90/94	2006-040 1	COOK	46	32
STA.		TO STA.		
FED. ROAD DIST. NO. 1		ILLINOIS FED. AID PROJECT		





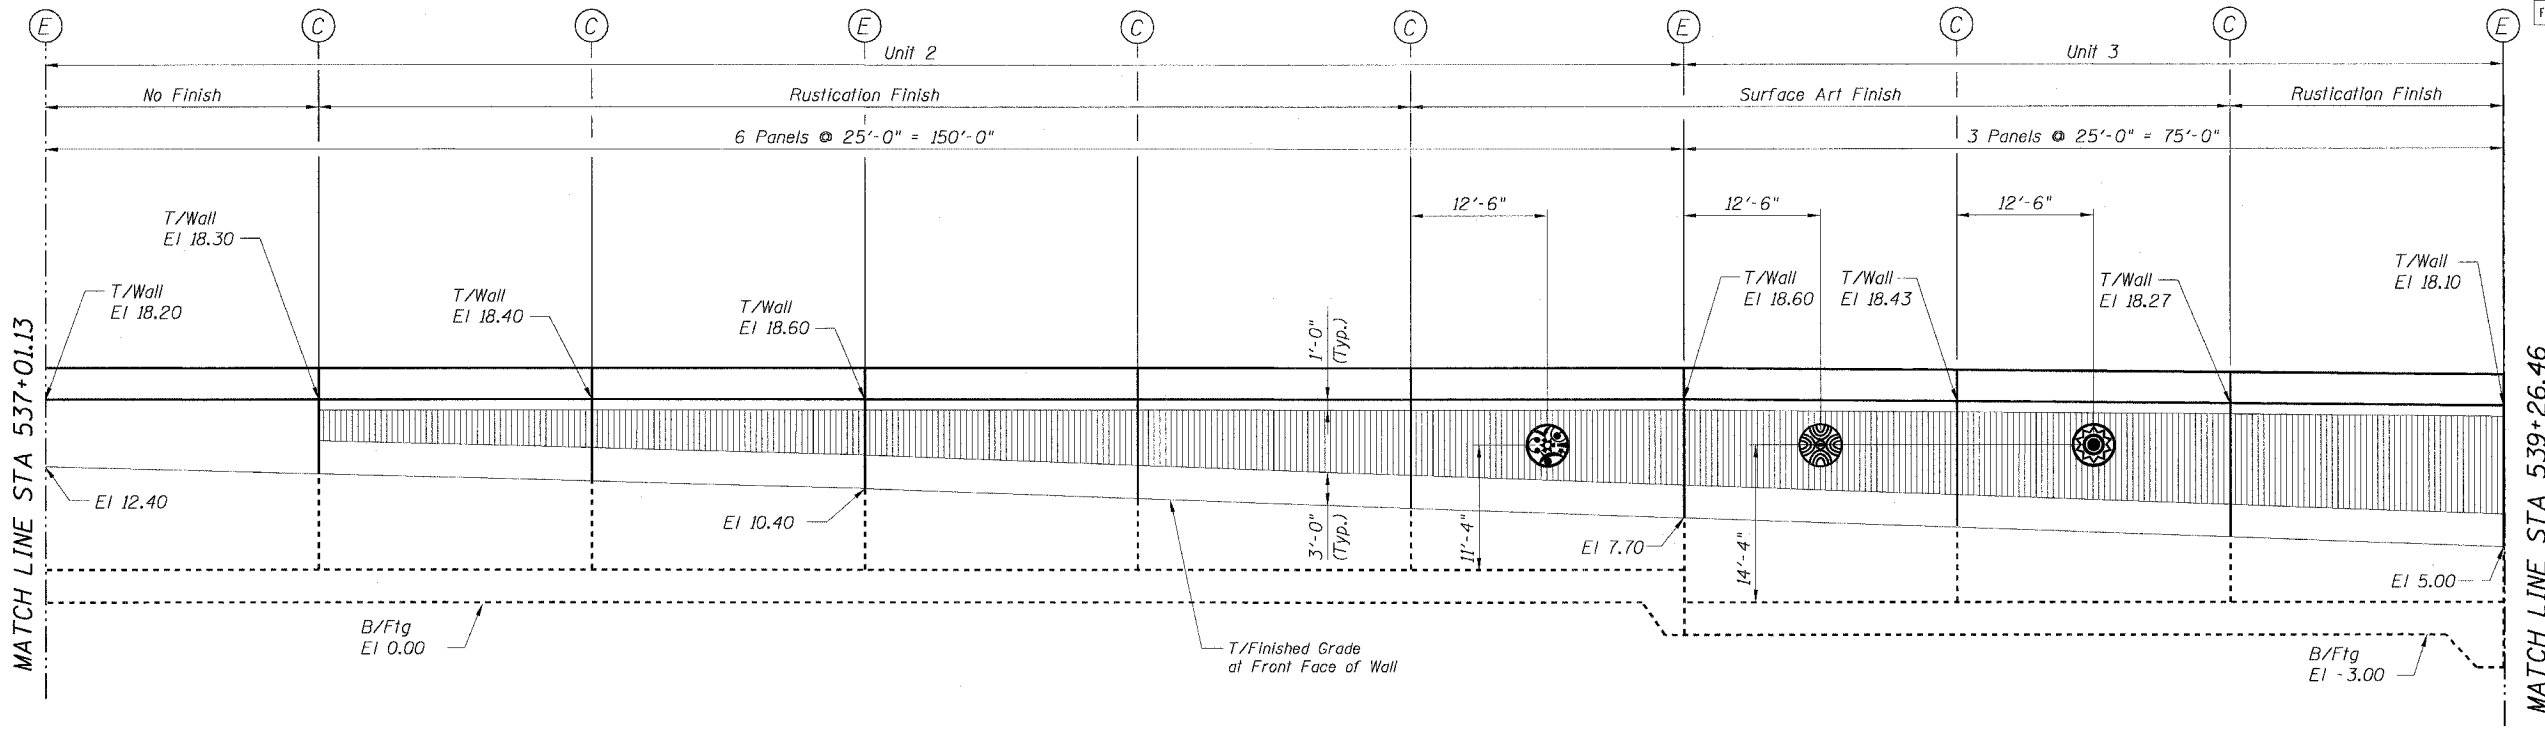


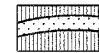
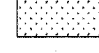
60C02



**FRONT FACE ELEVATION**  
(Looking West)

**NOTES:**  
1. For Medallion Details, See Sheet MD1.

**LEGEND:**

-  7'-0" Diameter Medallion 1
-  7'-0" Diameter Medallion 2
-  7'-0" Diameter Medallion 3
-  4'-0" Diameter Medallion 4
-  4'-0" Diameter Medallion 5
-  4'-0" Diameter Medallion 6
-  Rustication
-  Recessed Wave with Sandblast Finish
-  Mechanical Sandblast Finish

CTE | AECOM

REVISIONS	
NAME	DATE

Sheet 16 of 30  
ILLINOIS DEPARTMENT OF TRANSPORTATION  
F.A.I. 90/94 (DAN RYAN EXPRESSWAY)  
MEDALLION CONTRACT  
(59TH STREET TO 51ST STREET)  
SURFACE ART MEDALLION  
LOCATION PLANS  
SCALE: None  
DATE: OCTOBER 23, 2006  
DRAWN BY: BC/RSB  
CHECKED BY: BMR

10/19/2006 02:58:19 PM I:\404660\1\3\medallions\structure\16\310623.rvt