


F.A.I. RTE.	SECTION	COUNTY	TOTAL SHEETS	SHEET NO.
90/94	2006-040 I	COOK	46	35
STA.	TO STA.			
FED. ROAD DIST. NO. 1	ILLINOIS	FED. AID PROJECT		

60C02

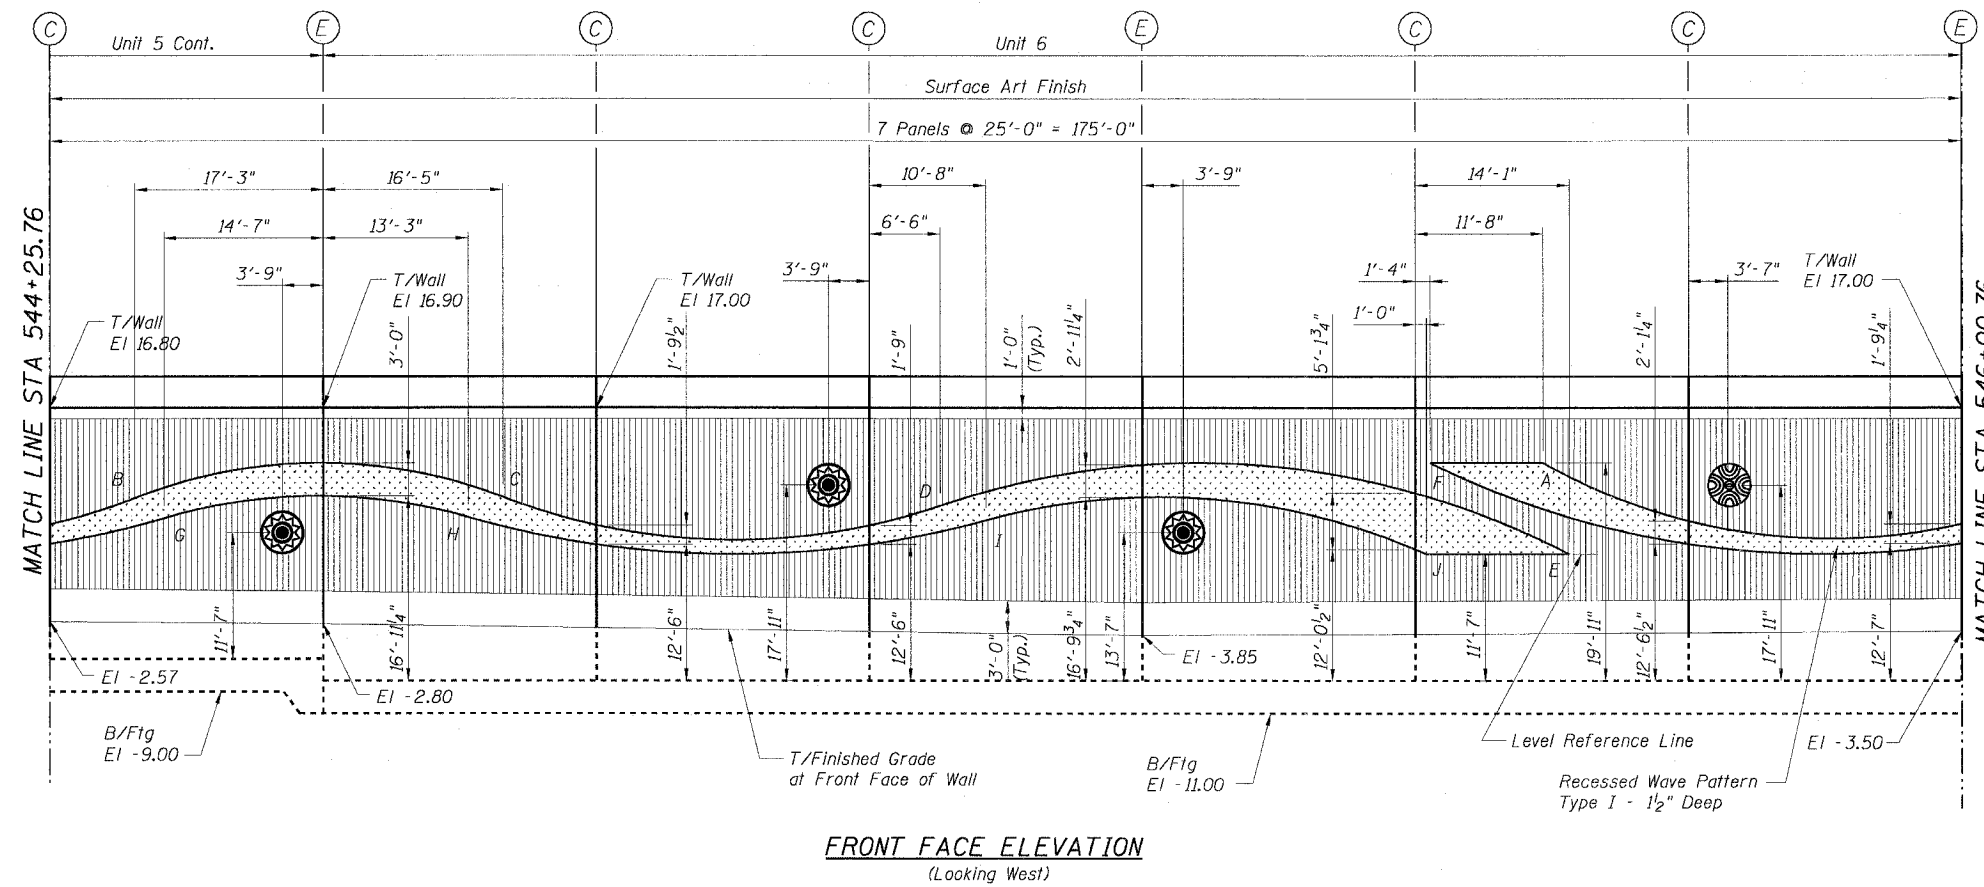

NOTES:
1. For Medallion Details, See Sheet MD1.

- LEGEND:**
- 7'-0" Diameter Medallion 1
 - 7'-0" Diameter Medallion 2
 - 7'-0" Diameter Medallion 3
 - 4'-0" Diameter Medallion 4
 - 4'-0" Diameter Medallion 5
 - 4'-0" Diameter Medallion 6
 - Rustication
 - Recessed Wave with Sandblast Finish
 - Mechanical Sandblast Finish

CTE | AECOM

REVISIONS	
NAME	DATE

Sheet 19 of 30

ILLINOIS DEPARTMENT OF TRANSPORTATION
F.A.I. 90/94 (DAN RYAN EXPRESSWAY)
MEDALLION CONTRACT
(59TH STREET TO 51ST STREET)
SURFACE ART MEDALLION
LOCATION PLANS

SCALE: None
DATE: OCTOBER 23, 2006

DRAWN BY: BC/RSB
CHECKED BY: BMR

10/19/2006 02:59:22 PM