


F.A.I. RTE.	SECTION	COUNTY	TOTAL SHEETS	SHEET NO.
90/94	2006-040 I	COOK	46	36
STA.		TO STA.		
FED. ROAD DIST. NO. 1		ILLINOIS FED. AID PROJECT		

60C02

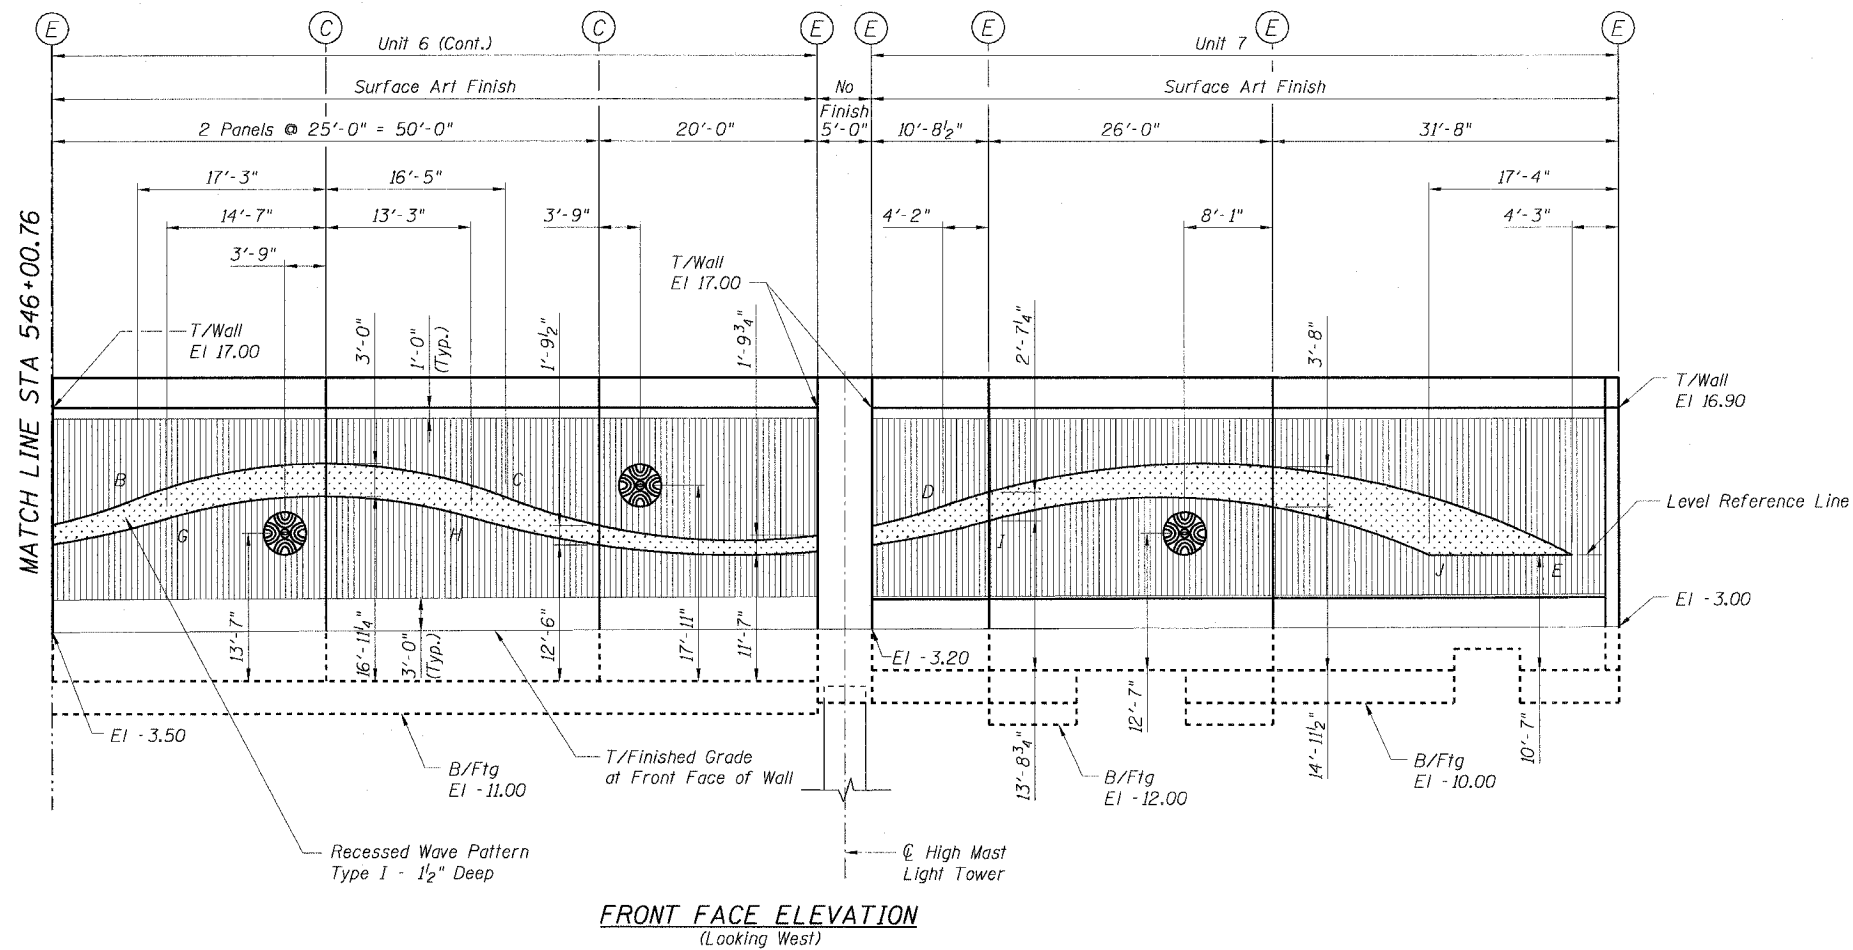

NOTES:

1. For Medallion Details, See Sheet MD1.

Item	Unit	Quantity
Metal Medallion, 7'-0" Diameter	Each	2
Metal Medallion, 4'-0" Diameter	Each	19

LEGEND:

- 7'-0" Diameter Medallion 1
- 7'-0" Diameter Medallion 2
- 7'-0" Diameter Medallion 3
- 4'-0" Diameter Medallion 4
- 4'-0" Diameter Medallion 5
- 4'-0" Diameter Medallion 6
- Rustication
- Recessed Wave with Sandblast Finish
- Mechanical Sandblast Finish

NAME	DATE

ILLINOIS DEPARTMENT OF TRANSPORTATION
 F.A.I. 90/94 (DAN RYAN EXPRESSWAY)
 MEDALLION CONTRACT
 (59TH STREET TO 51ST STREET)
 SURFACE ART MEDALLION
 LOCATION PLANS

SCALE: None
 DATE: OCTOBER 23, 2006
 DRAWN BY: BC/RSB
 CHECKED BY: BMR

CTE | AECOM

Sheet 20 of 30

10/19/2006 02:58:23 PM