







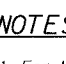


F.A.I. RTE.	SECTION	COUNTY	TOTAL SHEETS	SHEET NO.
90/94	2006-040 I	COOK	46	39
STA.	TO STA.			
FED. ROAD DIST. NO. 1	ILLINOIS FED. AID PROJECT			


60C02

**LEGEND:**


-  7'-0" Diameter Medallion 1
-  7'-0" Diameter Medallion 2
-  7'-0" Diameter Medallion 3
-  4'-0" Diameter Medallion 4
-  4'-0" Diameter Medallion 5
-  4'-0" Diameter Medallion 6
-  Rustication
-  Recessed Wave with Sandblast Finish
-  Mechanical Sandblast Finish

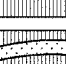**NOTES:**

1. For Medallion Details, See Sheet MD1.

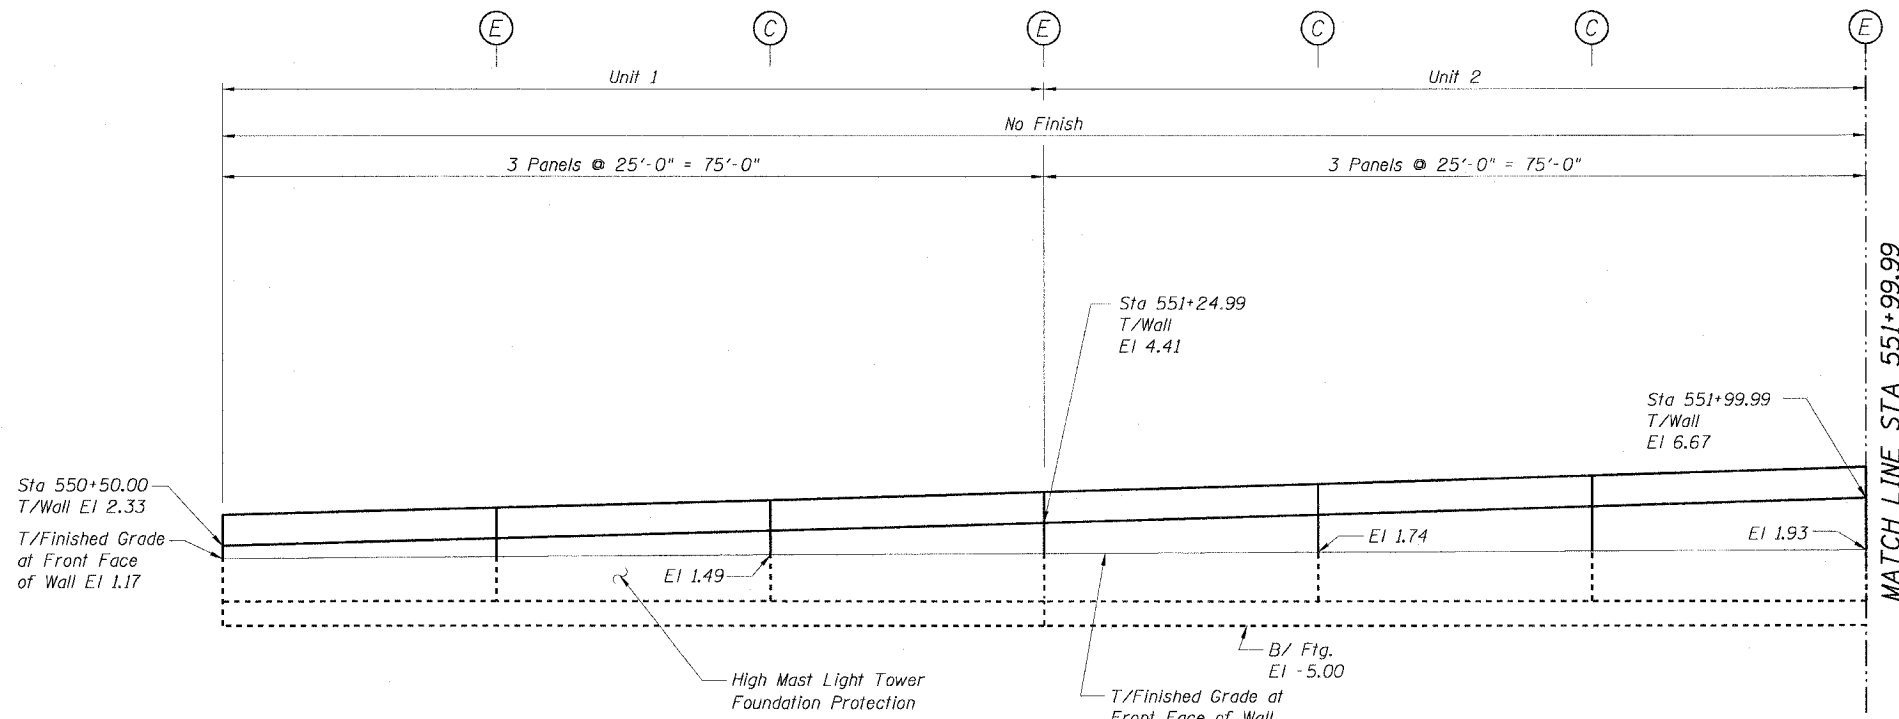

**FRONT FACE ELEVATION**  
(Looking West)

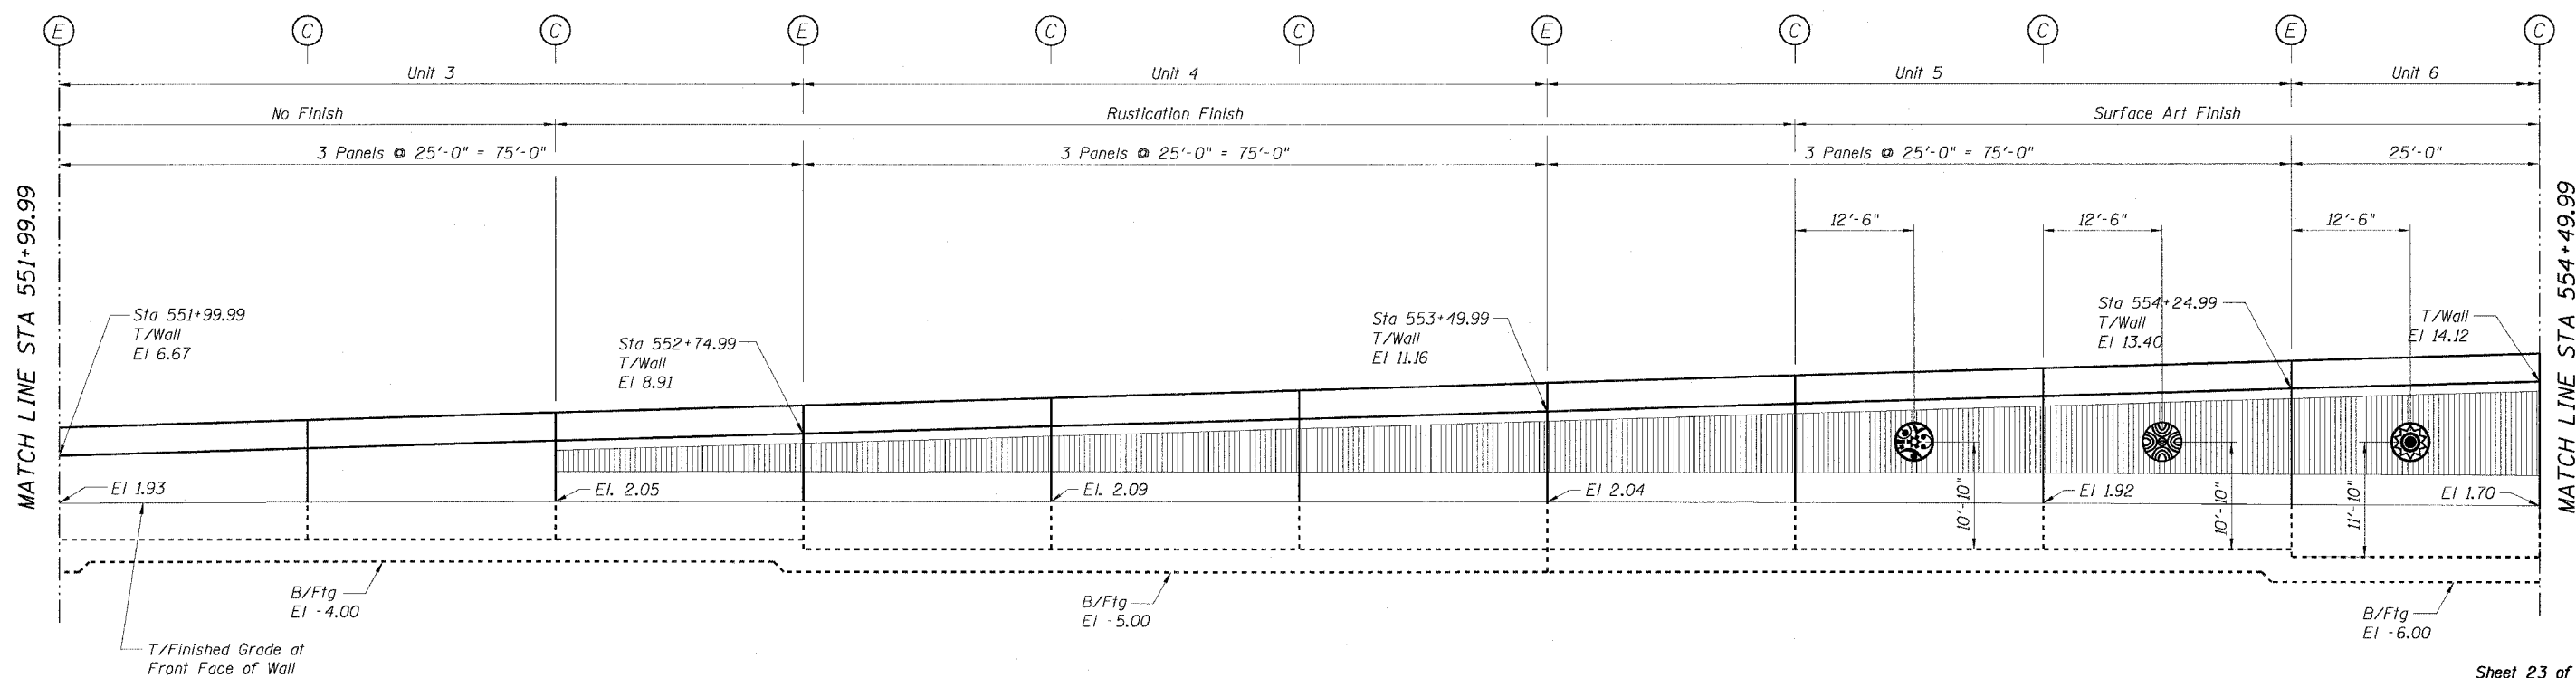

**FRONT FACE ELEVATION**  
(Looking West)

CTE | AECOM

REVISIONS	
NAME	DATE

Sheet 23 of 30  
ILLINOIS DEPARTMENT OF TRANSPORTATION  
F.A.I. 90/94 (DAN RYAN EXPRESSWAY)  
MEDALLION CONTRACT  
(59TH STREET TO 51ST STREET)  
SURFACE ART MEDALLION  
LOCATION PLANS  
SCALE: None  
DATE: OCTOBER 23, 2006  
DRAWN BY: GC  
CHECKED BY: CG

10/19/2006 02:56:28 PM P:\040468\civil\3\medallions\PH\structural\102323a.dwg