


F.A.I. RTE.	SECTION	COUNTY	TOTAL SHEETS	SHEET NO.
90/94	2006-040 I	COOK	46	41
STA.	TO STA.			
FED. ROAD DIST. NO. 1	ILLINOIS	FED. AID PROJECT		

60C02

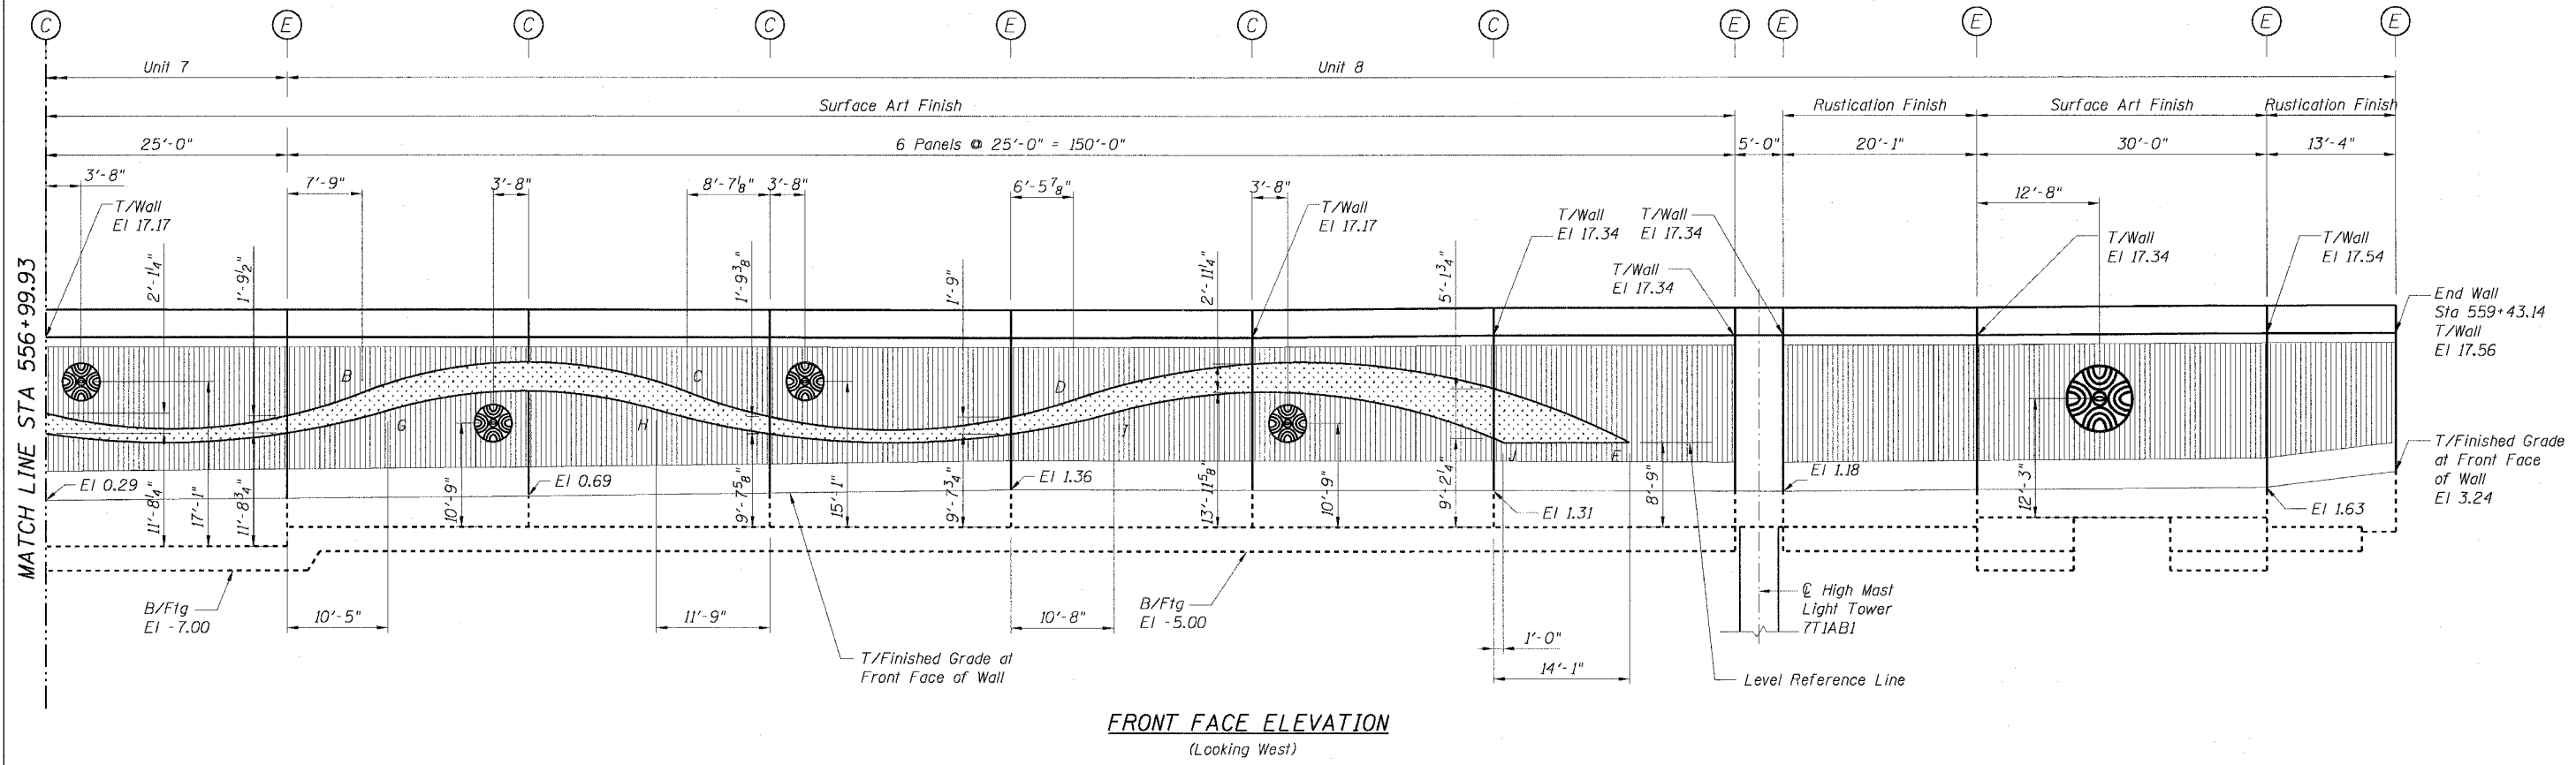

FRONT FACE ELEVATION  
(Looking West)

**NOTES:**

- For Medallion Details, See Sheet MD1.

BILL OF MATERIAL		
Item	Unit	Quantity
Metal Medallion, 7'-0" Diameter	Each	2
Metal Medallion, 4'-0" Diameter	Each	11

**LEGEND:**

- 7'-0" Diameter Medallion 1
- 7'-0" Diameter Medallion 2
- 7'-0" Diameter Medallion 3
- 4'-0" Diameter Medallion 4
- 4'-0" Diameter Medallion 5
- 4'-0" Diameter Medallion 6
- Rustication
- Recessed Wave with Sandblast Finish
- Mechanical Sandblast Finish

CTE | AECOM

REVISIONS	
NAME	DATE

Sheet 25 of 30  
ILLINOIS DEPARTMENT OF TRANSPORTATION  
F.A.I. 90/94 (DAN RYAN EXPRESSWAY)  
MEDALLION CONTRACT  
(59TH STREET TO 51ST STREET)  
SURFACE ART MEDALLION  
LOCATION PLANS  
SCALE: None  
DATE: OCTOBER 23, 2006  
DRAWN BY: GC  
CHECKED BY: CG

P:\A04968\civil\3\medallions\structural\13\0255831.rvt