



F.A.I. RTE.	SECTION	COUNTY	TOTAL SHEETS	SHEET NO.
90/94	2006-040 I	COOK	46	45
STA.	TO STA.			
FED. ROAD DIST. NO. 1   ILLINOIS   FED. AID PROJECT				

60C02

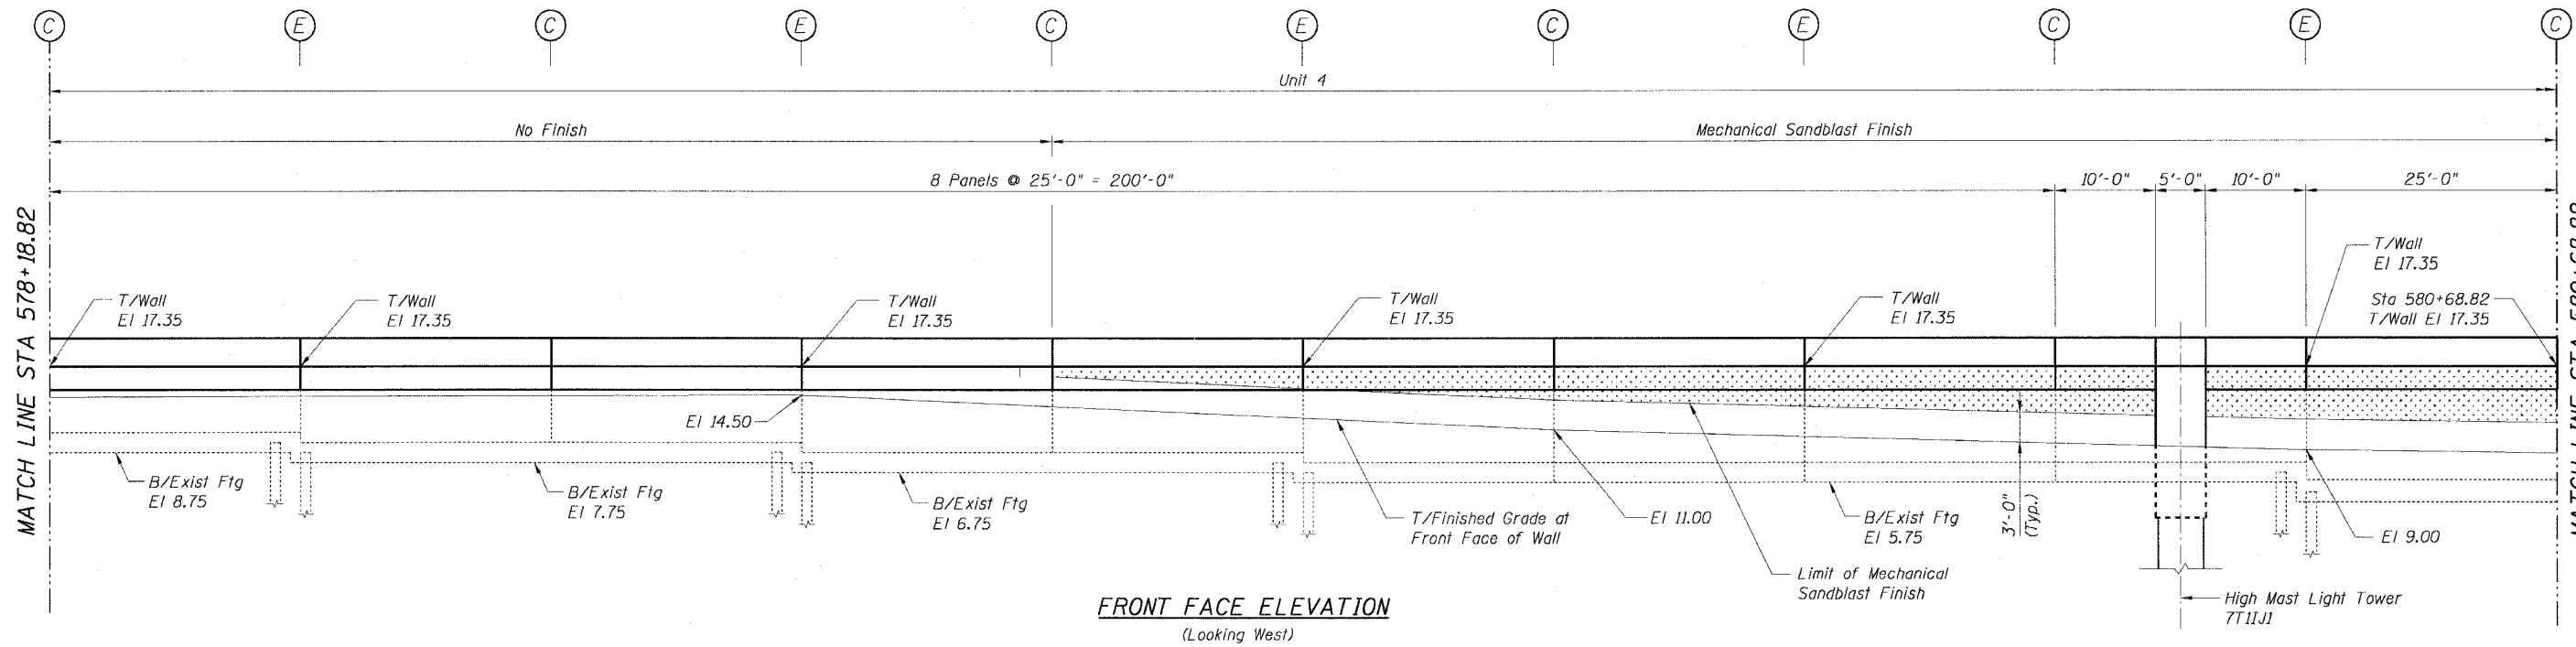

**FRONT FACE ELEVATION**  
(Looking West)

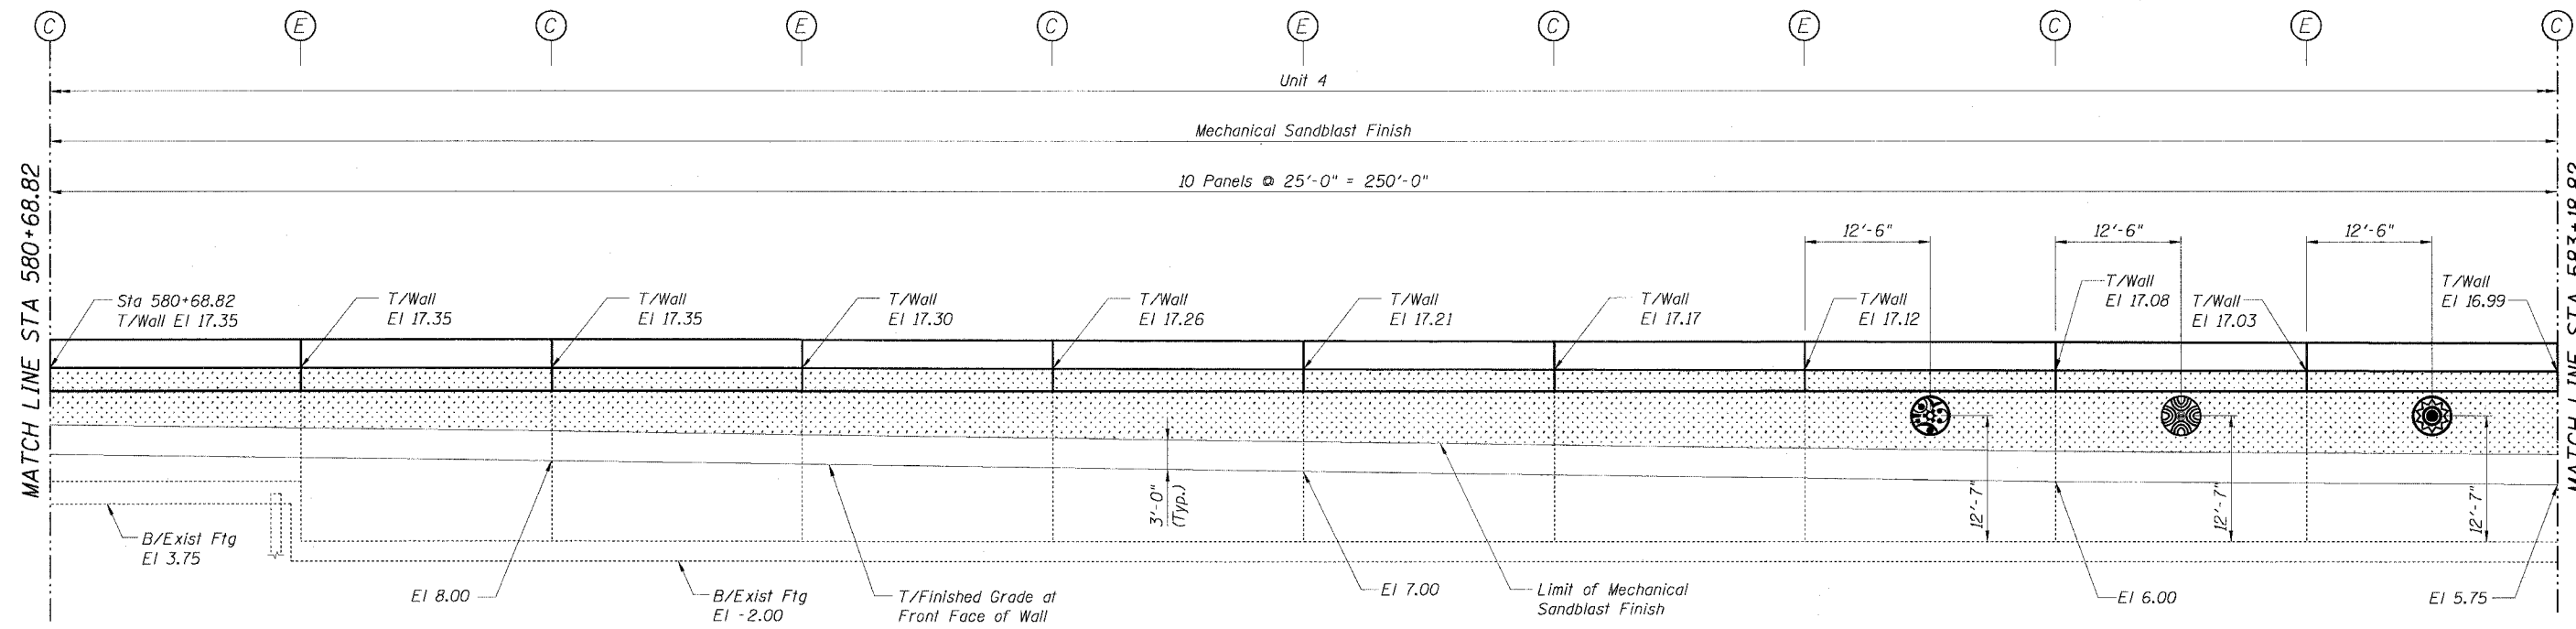

**FRONT FACE ELEVATION**  
(Looking West)

- NOTES:**
1. For Medallion Details, See Sheet MDI.
  2. For Legend, See Sheet 42.

REVISIONS	
NAME	DATE

Sheet 29 of 30

ILLINOIS DEPARTMENT OF TRANSPORTATION  
F.A.I. 90/94 (DAN RYAN EXPRESSWAY)  
MEDALLION CONTRACT  
(59TH STREET TO 51ST STREET)  
SURFACE ART MEDALLION  
LOCATION PLANS

SCALE: None  
DATE: OCTOBER 23, 2006

DRAWN BY: MK  
CHECKED BY: CG



10/19/2006 02:58:34 PM